
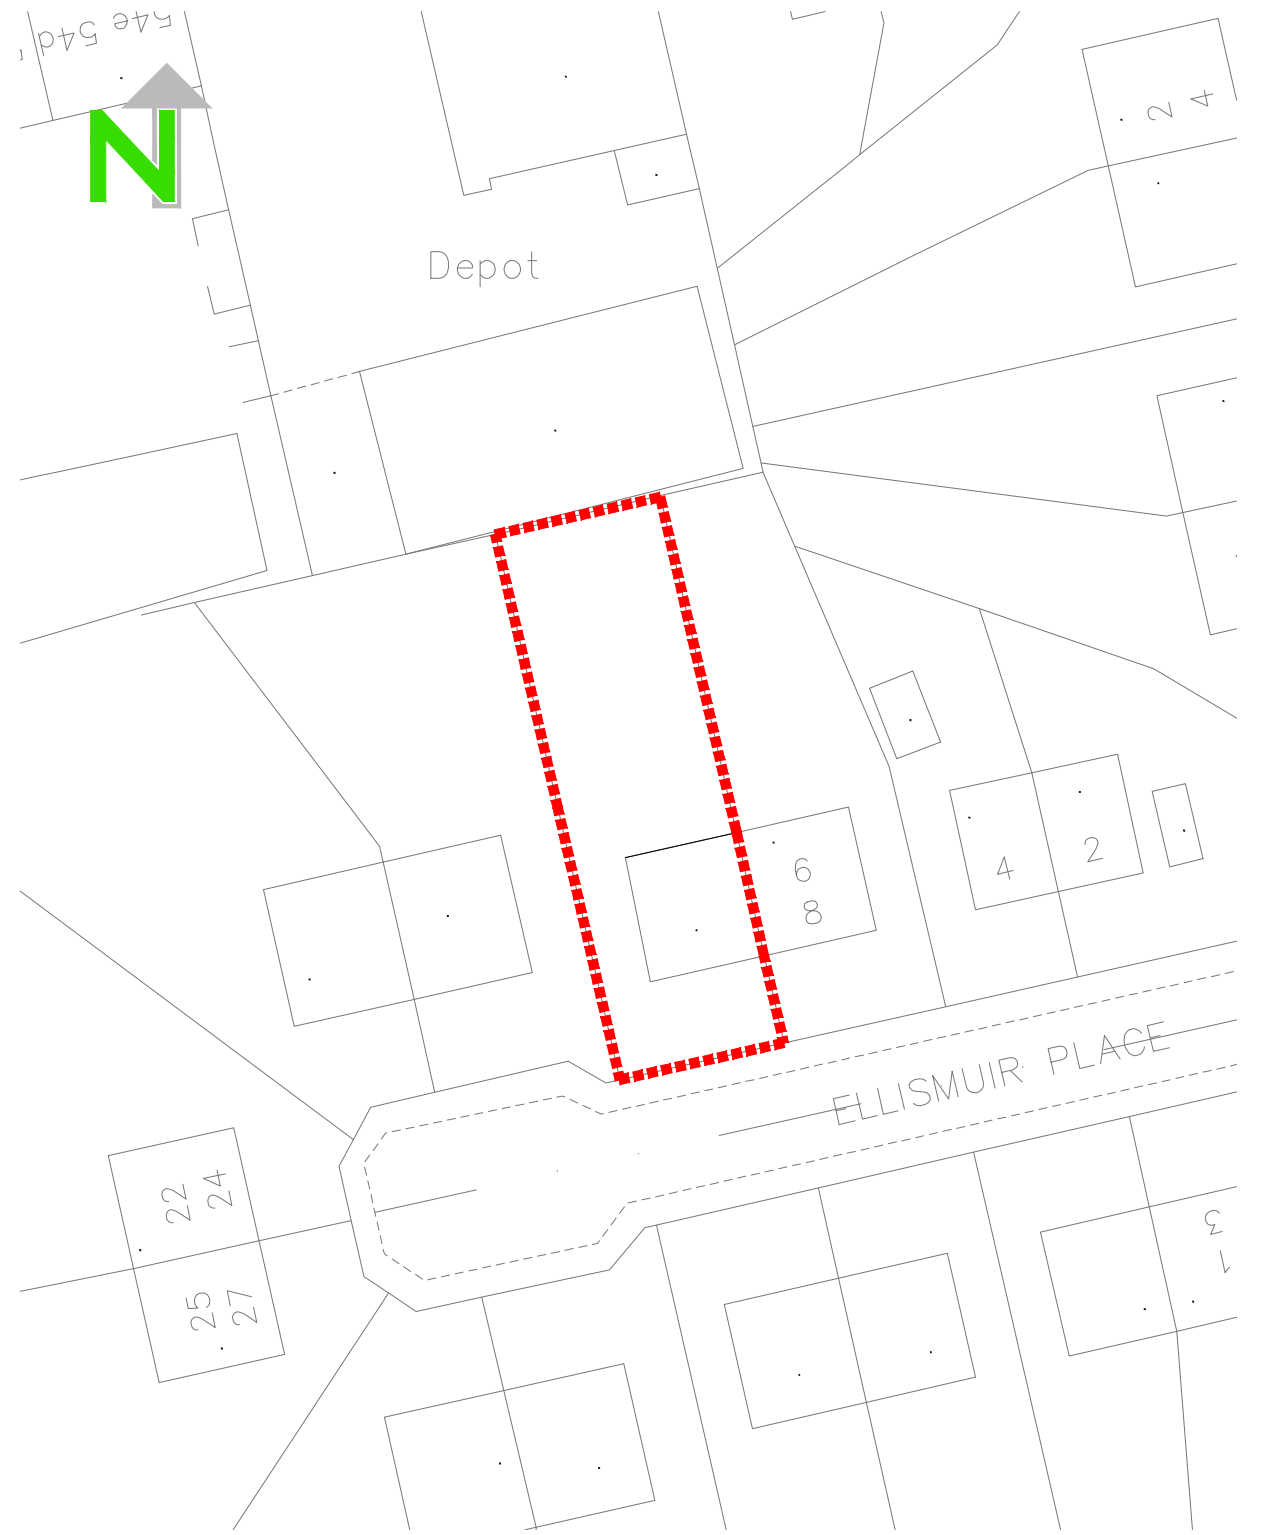



LOCATION PLAN

1:1250

 

SITE PLAN

1:500

 

DRAWING STATUS

PLANNING + WARRANT



DESIGN SERVICES
350 Darnick Street
GLASGOW
G21 4BA
Tel 0141 287 2200
Fax 0141 287 1969

JOB

**PROPOSED RAMP @
10 ELLISMUIR PLACE**

TITLE

LOCATION & SITE PLANS

SCALE @ A3

1:1250 + 1:500

DATE

MAY 2022

DRAWN

GJV

JOB NO.

APPROVED

..

DRG NO.

01

REVISION

-