




WEST ELEVATION



SOUTH ELEVATION

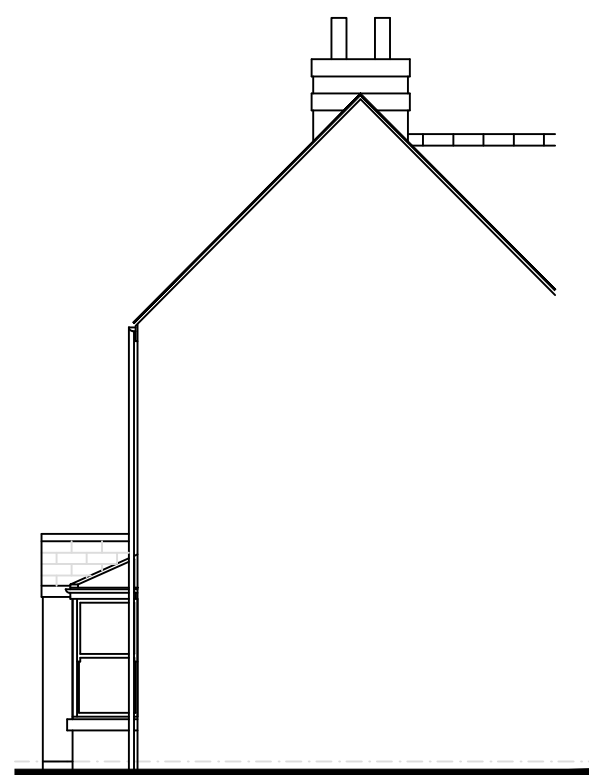

EAST ELEVATION

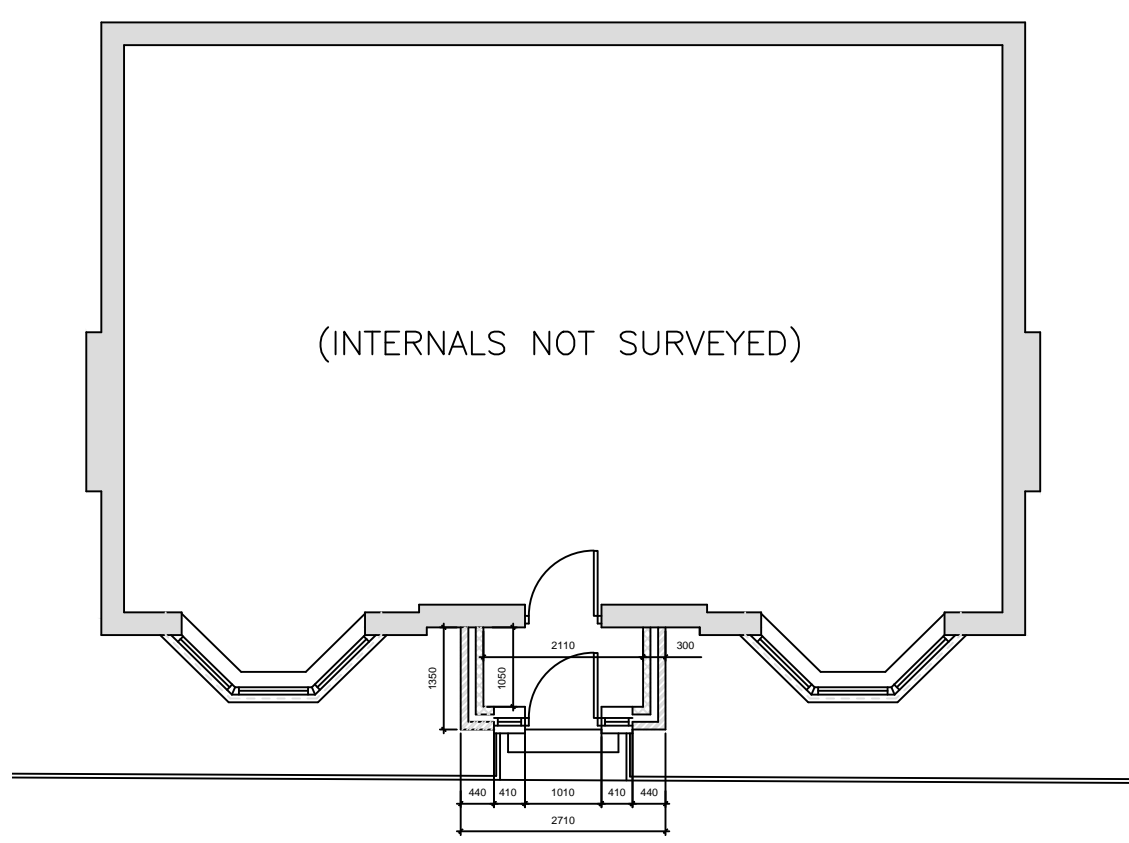 

GROUND FLOOR PLAN

CLIENT
 MR/MRS DUNN
 2 THE GARDEN VILLAGE EARSWICK

PROJECT
 FRONT ENTRANCE PORCH

TITLE
 PROPOSED PLAN & ELEVATIONS

STATUS
 PLANNING APPROVAL

DATE: JUL 22 SCALE: 1:100

DRAWING NUMBER
 2022 10 03

CAD DETAILS
 XREF'S:
 PCHfile: LScale: Size: A3

Do NOT scale this drawing. Figured dimensions only are to be used. Any discrepancies between this drawing and other information shall be reported to the Architect. MODIFICATIONS to be made solely on ORIGINAL MAGNETIC MEDIA.