


grey standing seam metal roofing

grey metal fascia and barge board

grey metal gutters and downpipes

grey aluminium windows
natural narrow timber vertical boarding
natural wide horizontal shiplap boarding

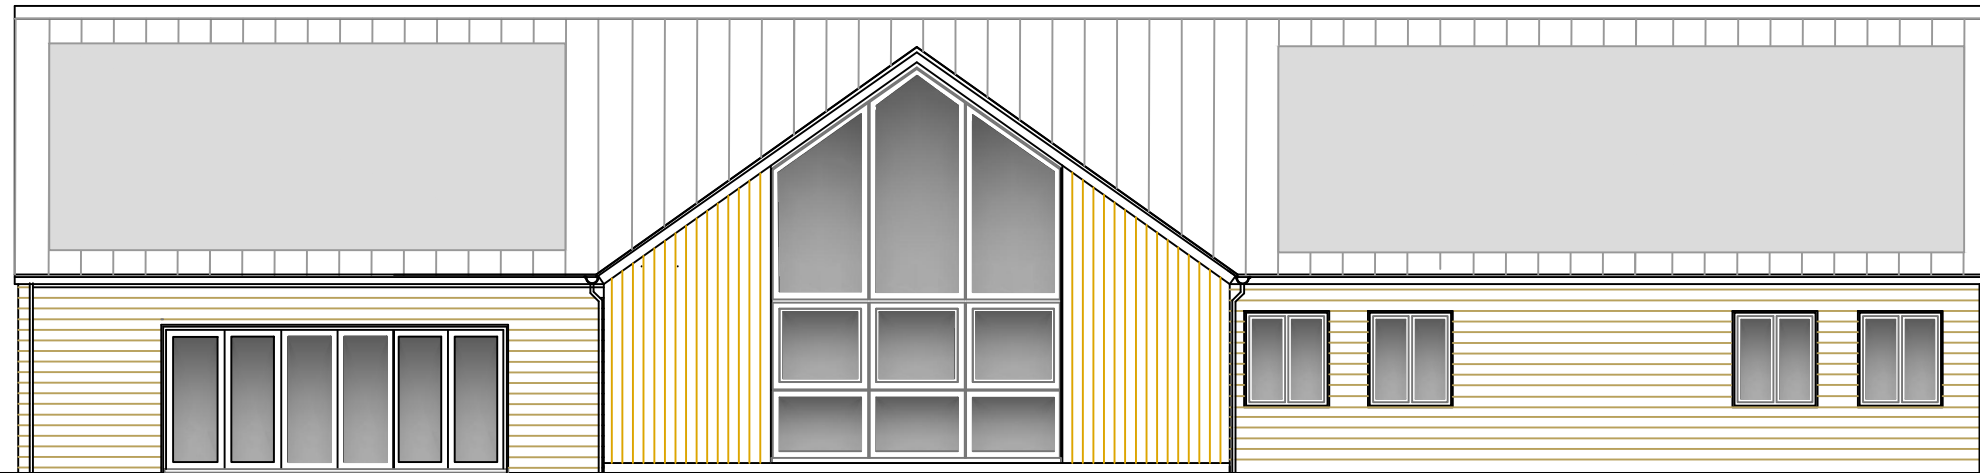


natural narrow timber vertical boarding

grey metal fascia and barge board

grey metal gutters and downpipes

grey aluminium windows

SOUTH

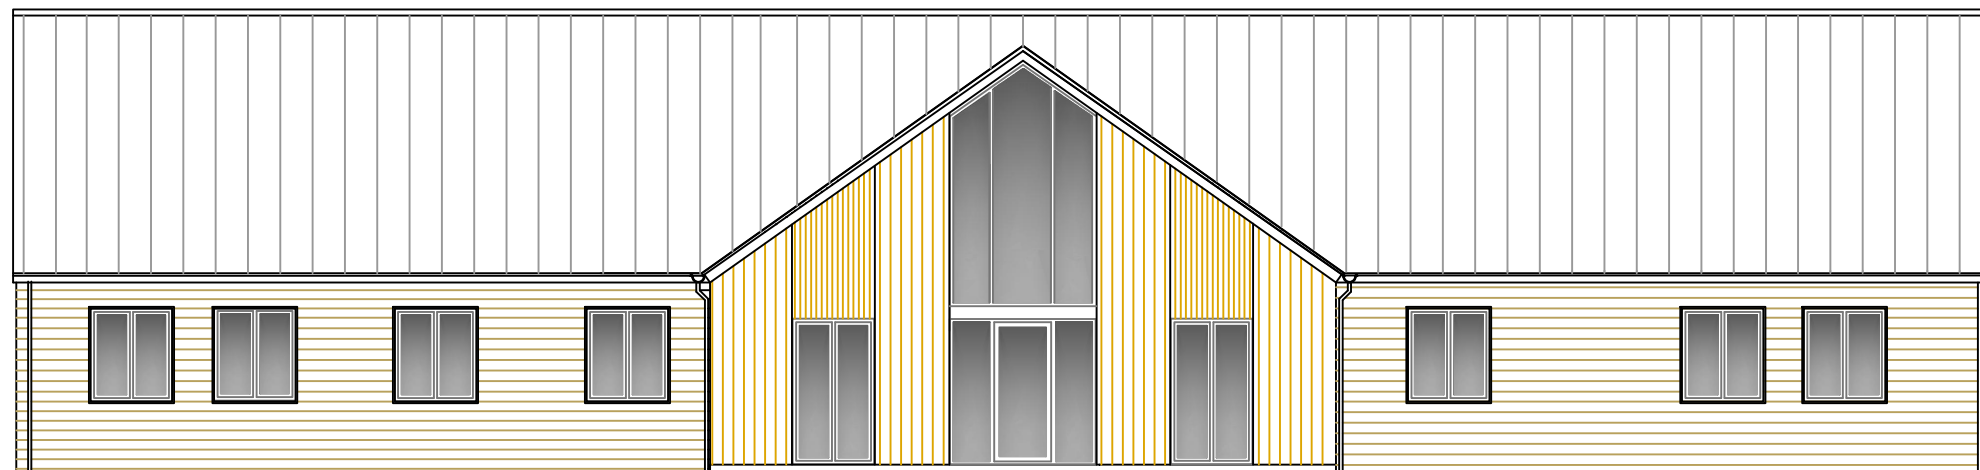

grey standing seam metal roofing

grey metal fascia and barge board

grey metal gutters and downpipes

grey aluminium windows
natural narrow timber vertical boarding
natural wide horizontal shiplap boarding

natural narrow timber vertical boarding

grey metal fascia and barge board

grey metal gutters and downpipes

grey aluminium windows

NORTH

David Hill

Old Coach House, Heath Road,
East Bergholt, Colchester, CO7 6RA
Tel: 01206 298773 Mobile: 07969837920
davidghill@hotmail.com

New Barn
Back Field Barn,
Moat House Farm
Great Bricett
J & V Pooley

Drawing Title	
NORTH ELEVATION	
SOUTH ELEVATION	
May 2022	1:100 @ A3
Drawing Number	Rev.
156.226	C