




**Floor Plan [Existing]**  
Scale 1:100

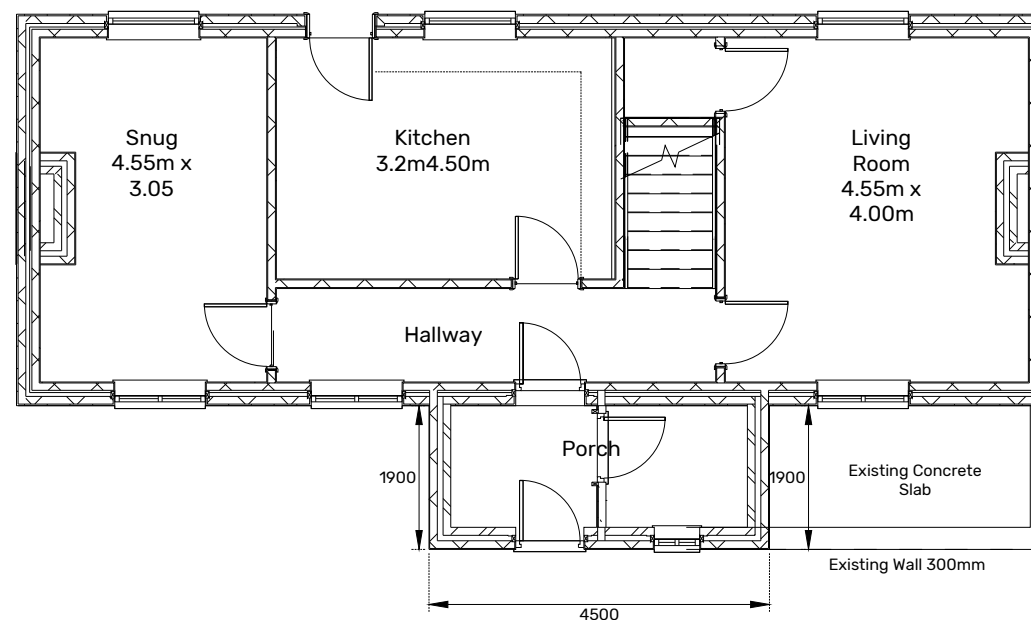

**Floor Plan [Proposed]**  
Scale 1:100

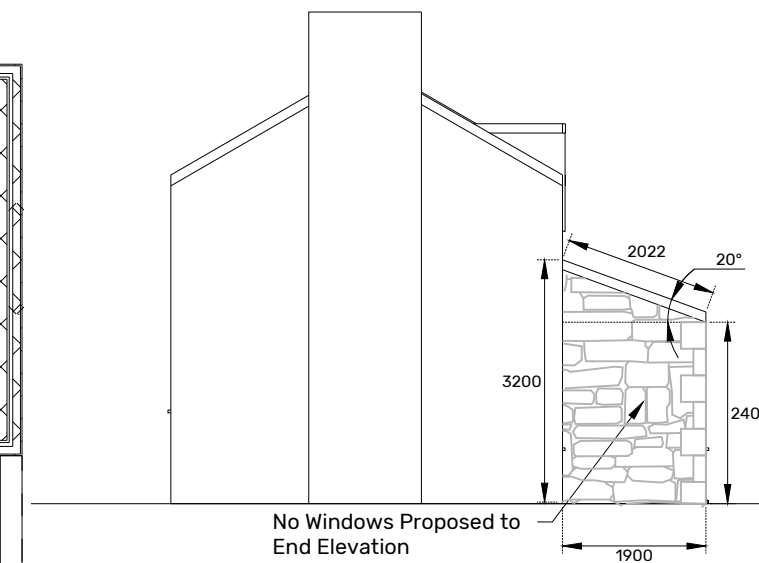


**West Elevation [Proposed]**  
Scale 1:100

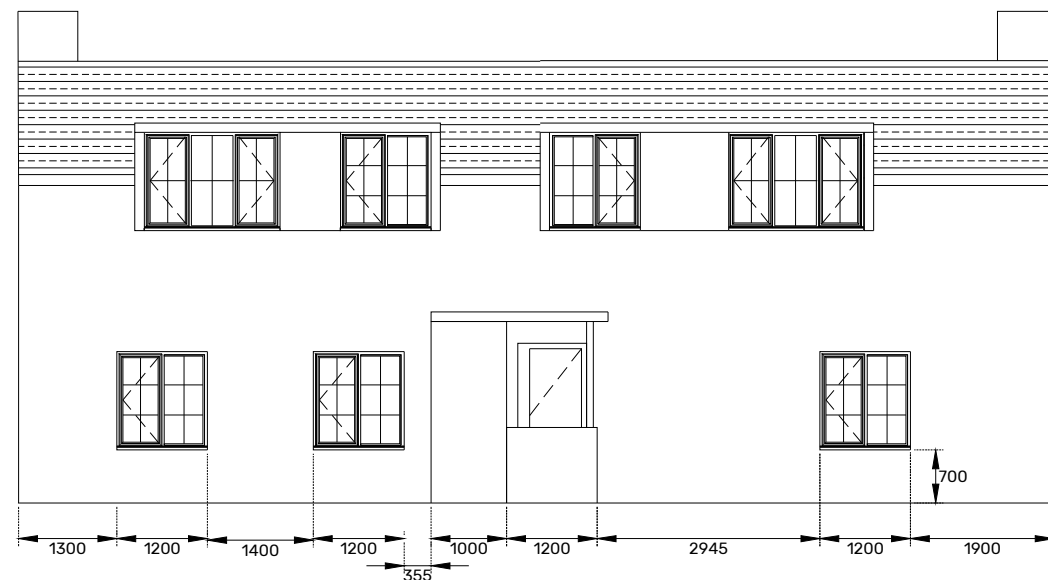


**South Elevation [Existing]**  
Scale 1:100



**South Elevation [Proposed]**  
Scale 1:100

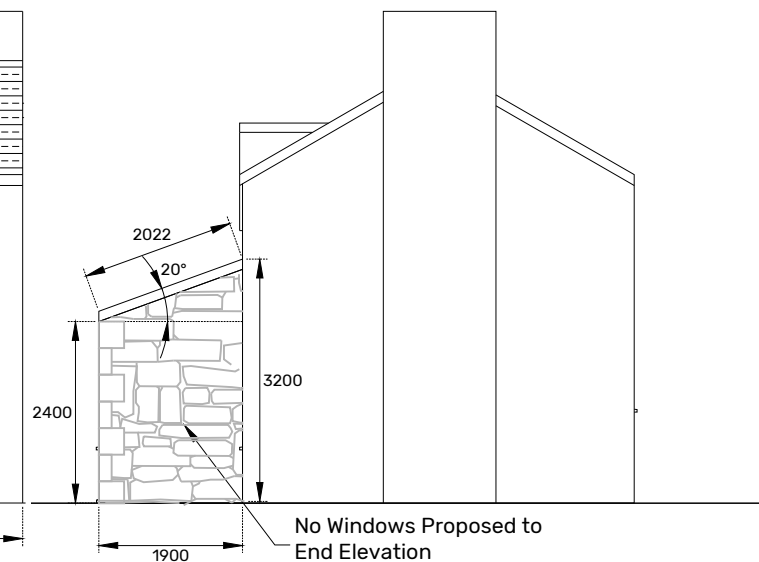


**East Elevation [Proposed]**  
Scale 1:100

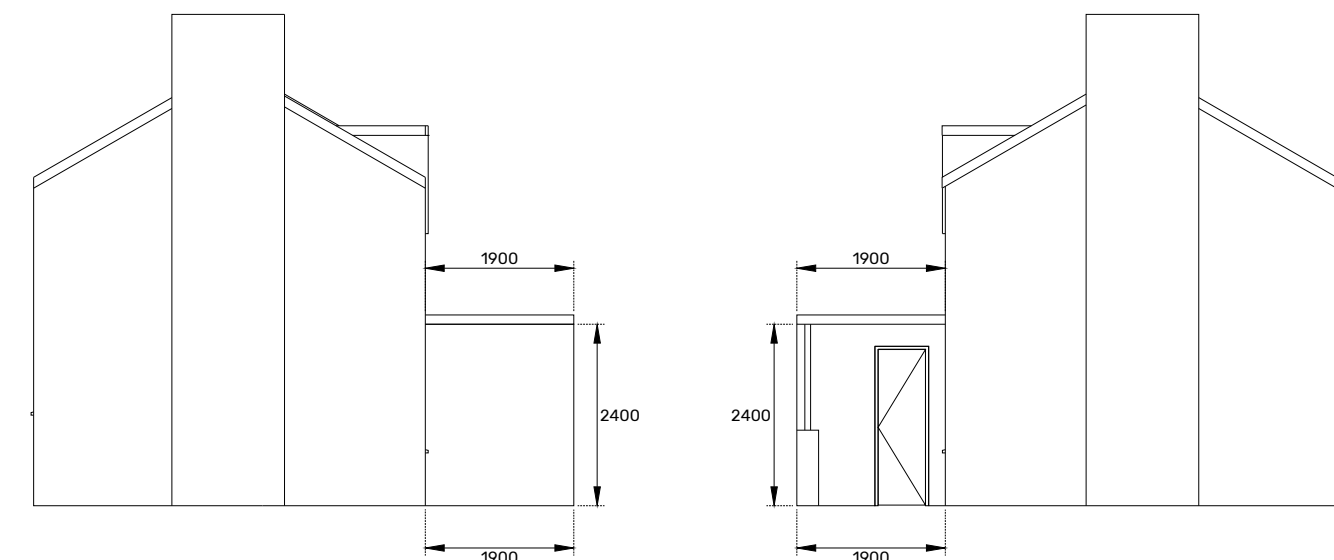

**West Elevation [Existing]**  
Scale 1:100

**East Elevation [Existing]**  
Scale 1:100

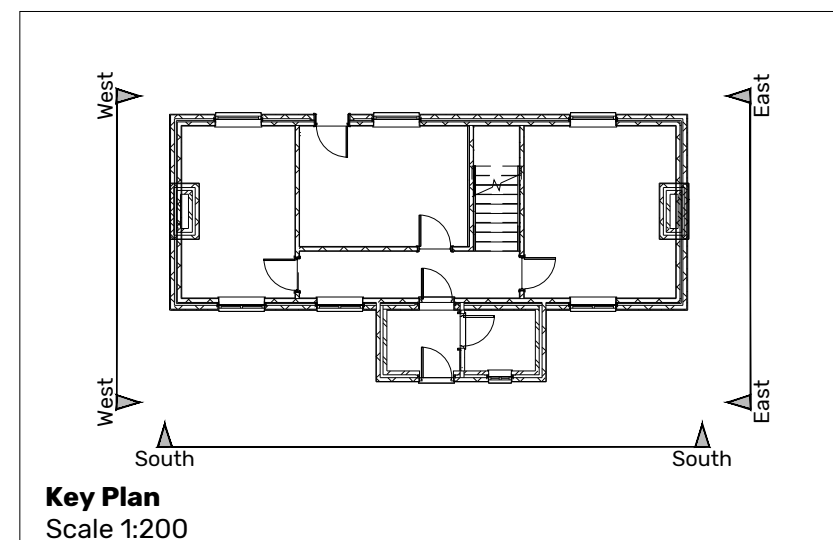

**Key Plan**  
Scale 1:200

CLIENT	Timothy Parkin		
PROJECT	3 North Side, Ryal, Northumberland		
TITLE	Floor Plans and Elevations		
DWG No.	03RYAL-ZZ-XX-L-0001	REV	P03
STATUS	PLANNING		
SCALE	1:100	DATE	27.06.22
		DRN BY	RC

