


Proposed Ground Floor Plan  
Scale 1:50

 

**NOTES**

1. Do NOT scale from this drawing.
2. All dimensions to be confirmed by the Contractor by site measure prior to work commencing, or fabrication or ordering of any components.
3. In the case of any discrepancy, always refer to the Architect.

Client  
Mr Jones

Project  
Garage Conversion & Ext.  
29 Letheron Drive  
Coltness, Wishaw


Title  
Proposed Ground Floor  
Plan

Job No	Size
J14.01	A3

Drawing No	Rev
L(2-) 01	

Date	By	Scale
Sept 21	KM	1:50

Autocad Reference

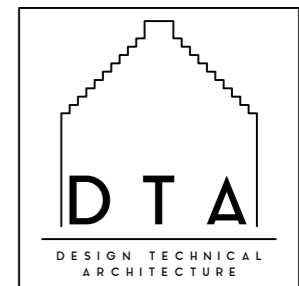

9 MONTGOMERY STREET  
THE VILLAGE  
EAST KILBRIDE  
GLASGOW  
G74 4JS  
TEL : 01355 260909  
HELLO@DTA.SCOT