


Existing Front Elevation
Scale 1:100

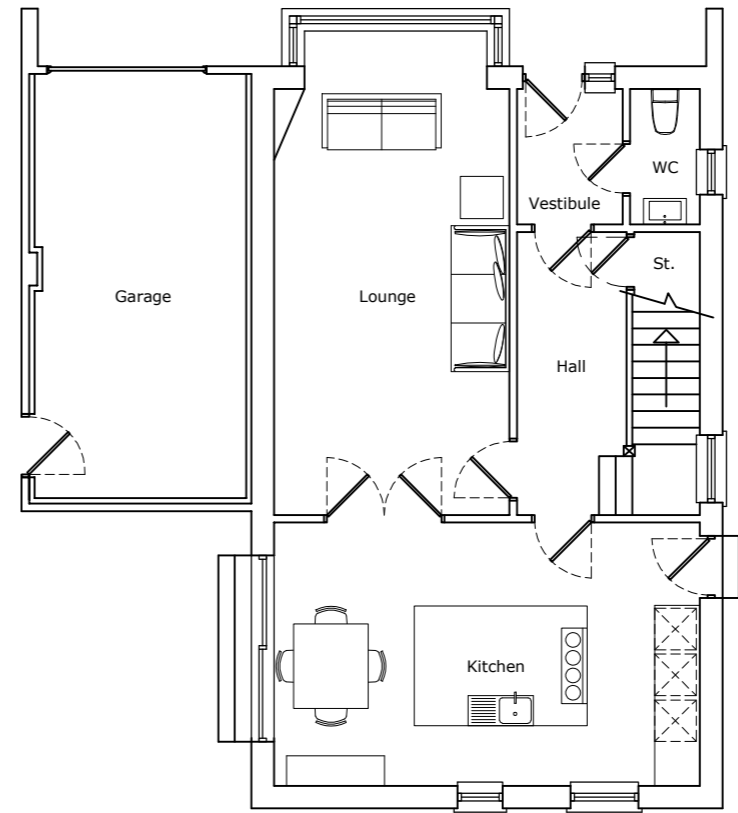

Existing Ground Floor Plan
Scale 1:100

NOTES

1. Do NOT scale from this drawing.
2. All dimensions to be confirmed by the Contractor by site measure prior to work commencing, or fabrication or ordering of any components.
3. In the case of any discrepancy, always refer to the Architect.

Client

Mr Jones

Project

Garage Conversion & Ext.
29 Letheron Drive
Coltness, Wishaw

Title

Existing Ground Floor
Plan & Elevations

Job No

J14.01

Size

A3

Drawing No

L(1-) 01

Rev

Date

Sept 21


By

KM

Scale

1:100

Autocad Reference

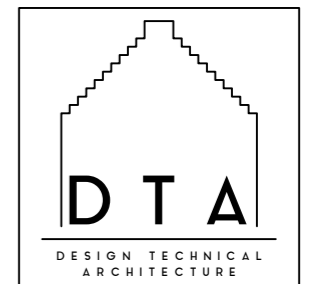

9 MONTGOMERY STREET
THE VILLAGE
EAST KILBRIDE
GLASGOW
G74 4JS
TEL : 01355 260909
HELLO@DTA.SCOT



Existing Rear Elevation
Scale 1:100



Existing Side Elevation
Scale 1:100