




North Elevation Scale 1:200

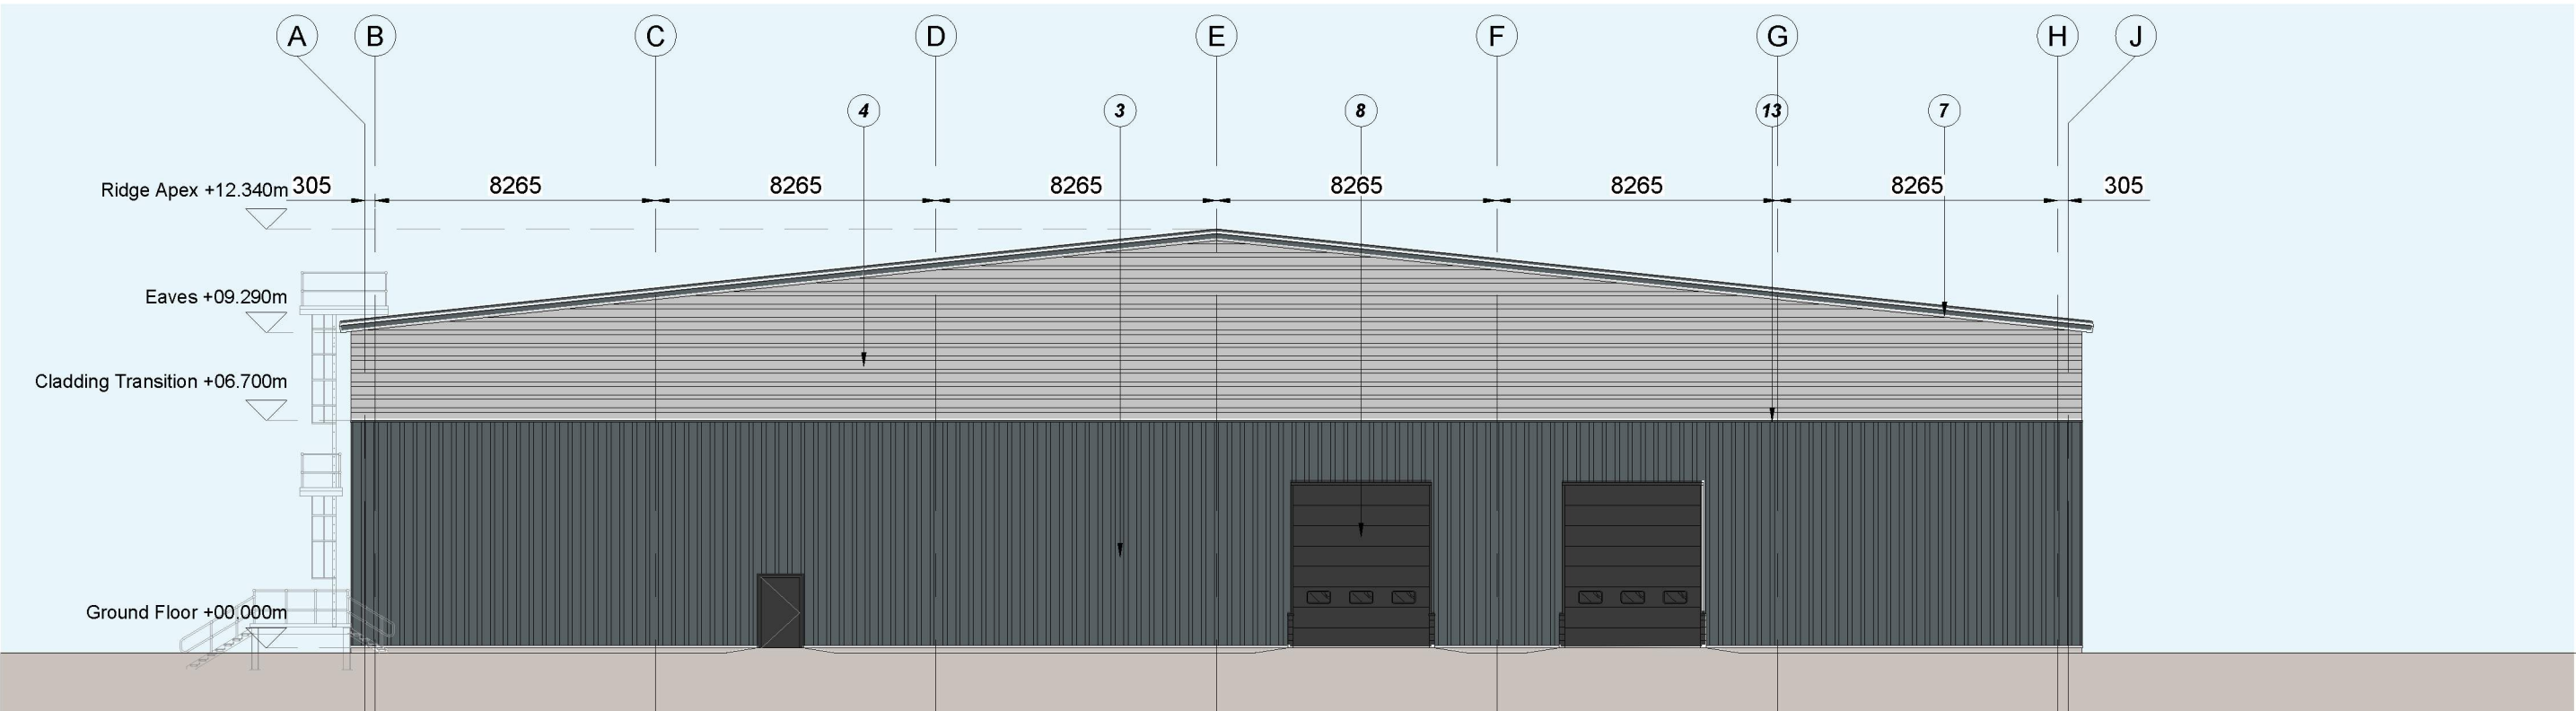


South Elevation Scale 1:200

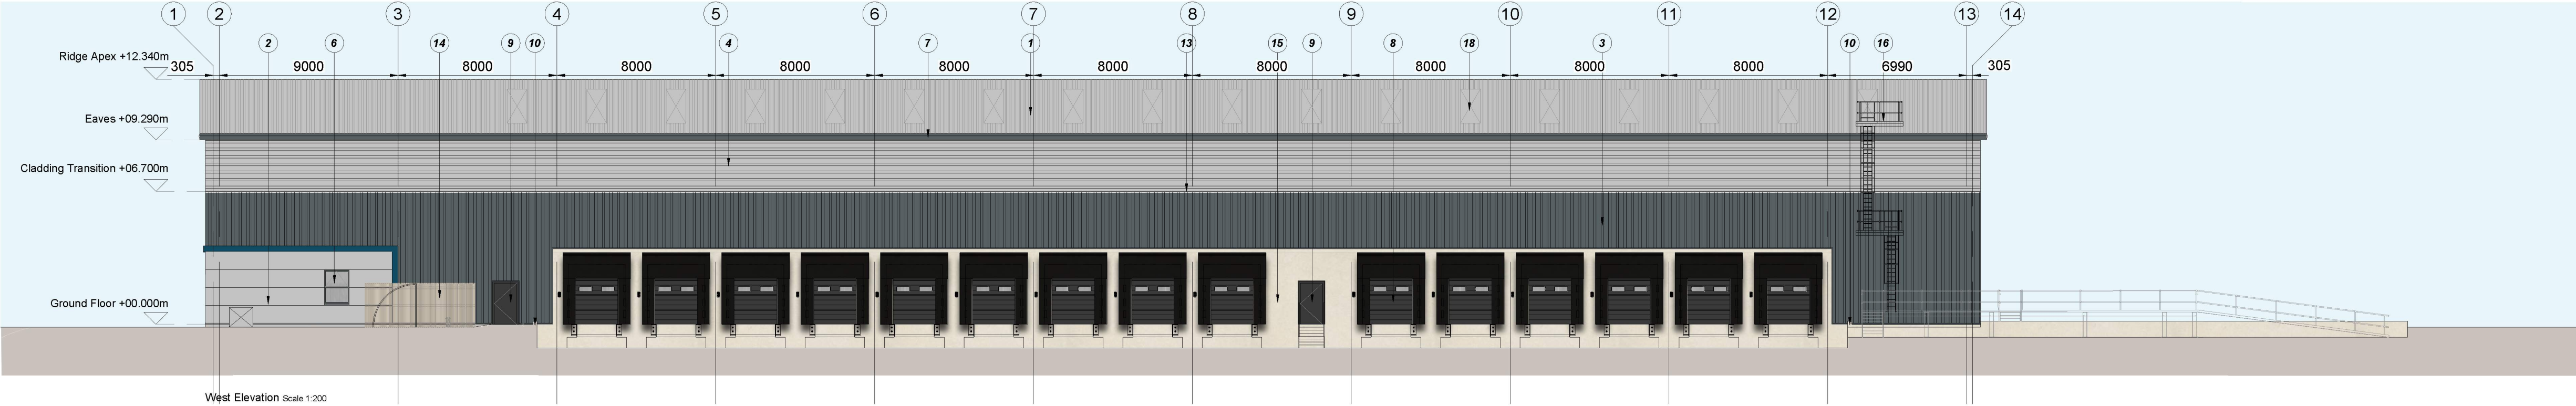

West Elevation Scale 1:200

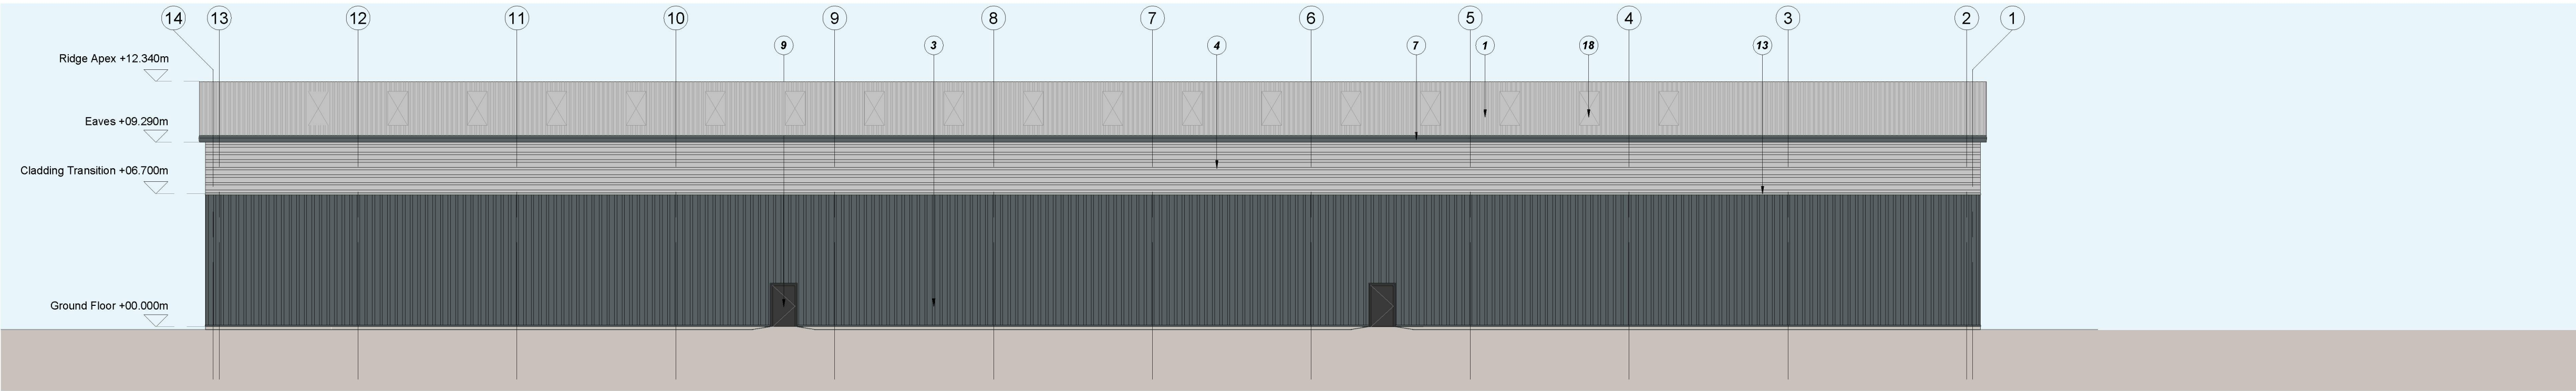

East Elevation Scale 1:200

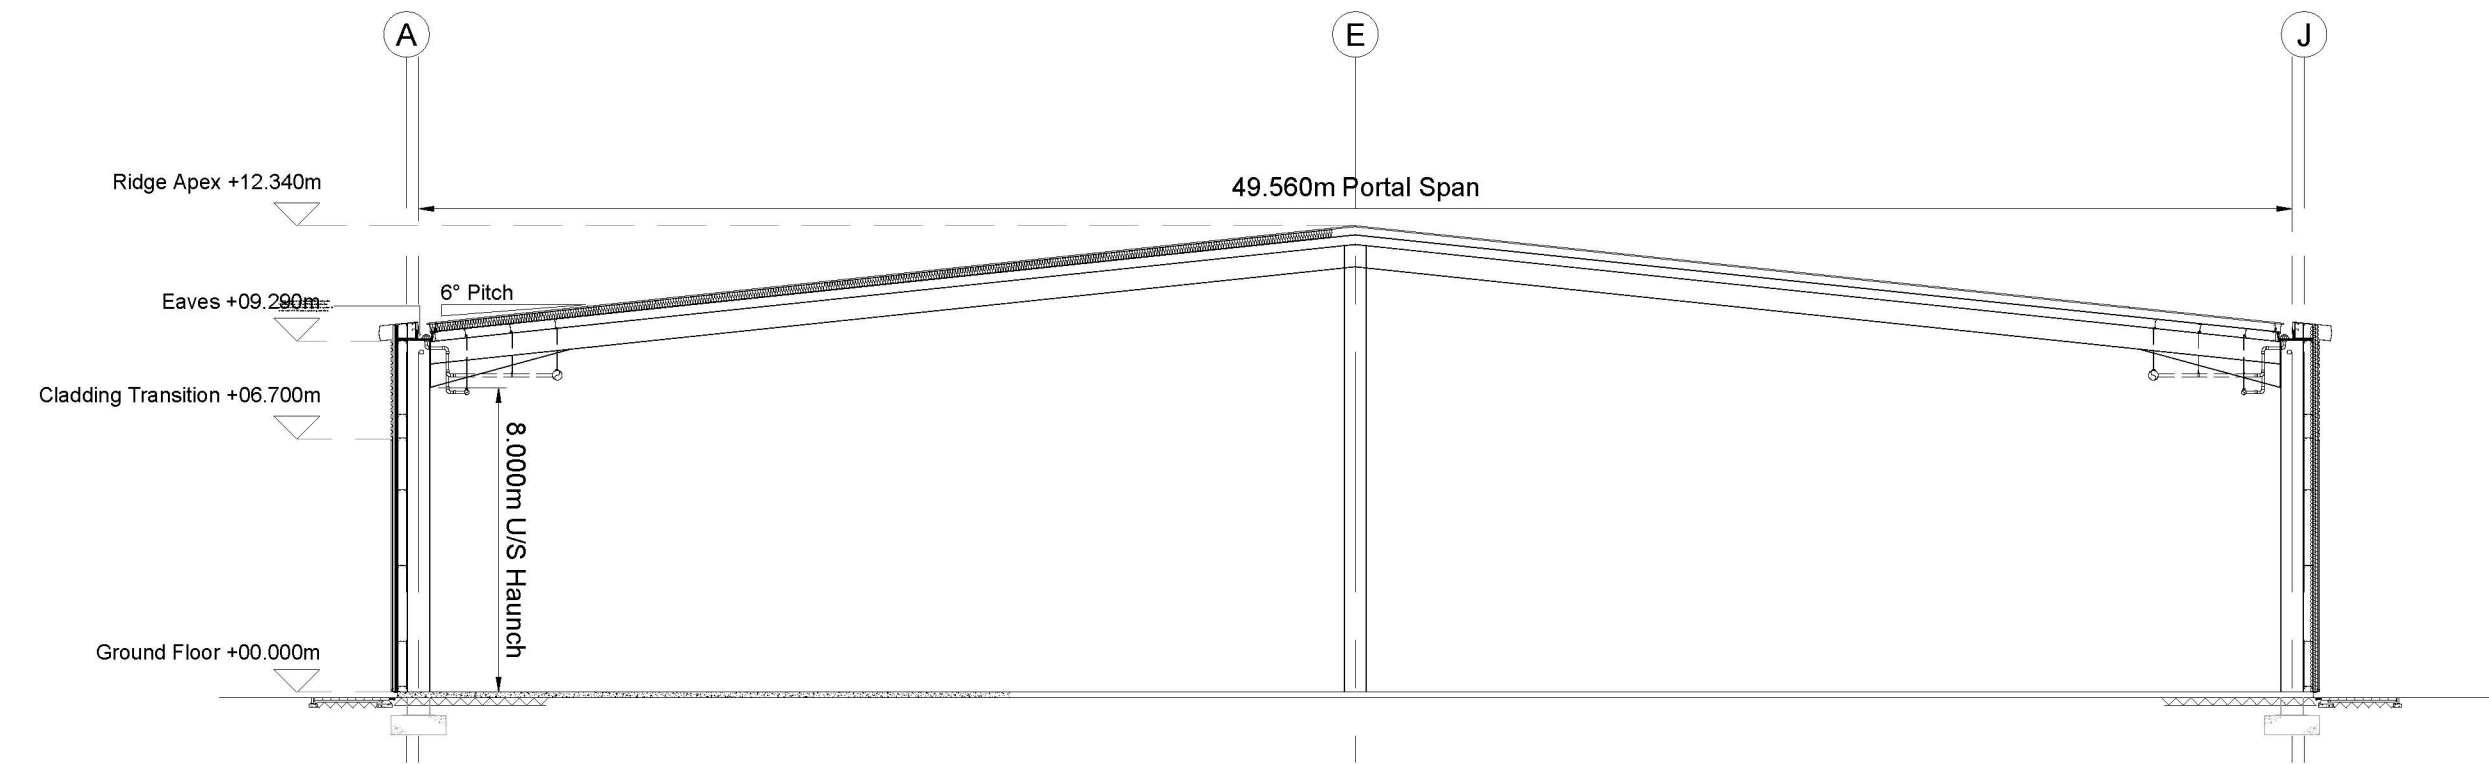

Typical Warehouse Section Scale 1:200



- Dimensions are in millimeters, unless stated otherwise.
- Scaling of this drawing is not recommended.
- It is the recipient's responsibility to print this document to the correct scale.
- All relevant drawings and specifications should be read in conjunction with this drawing.

External Finishes

- 1 Trapezoidal roof panels.
Colour: Mid Grey
- 2 Horizontally laid composite cladding panel system.
Colour: Light Grey
- 3 Vertically laid trapezoidal profile metal wall cladding system.
Colour: Dark Grey
- 4 Horizontally laid trapezoidal profile metal wall cladding system.
Colour: Light Grey
- 5 Thermally broken polyester powder coated aluminium door.
Finish: Polyester powder coated
Glazing: Grey tinted
Frame Colour: Dark Grey
- 6 Thermally broken polyester powder coated aluminium windows.
Finish: Polyester powder coated
Glazing: Grey tinted
Frame Colour: Dark Grey
- 7 Aluminium Hidden gutter in PPC highline profile to align with verge pressing.
Colour: Dark Grey
- 8 Steril Stokvis '640C' overhead sectional doors with level access to be an electrical operation and manual override.
- 15 N° 2860mm wide x 3000mm high dock doors with dock levelers, dock shelter & wheel guides.
- 2 N° 5500mm wide x 6000mm high level access doors
Finish: Polyester powder coated
Colour: External - Dark Grey
Internal - Grey-White
- 9 Steel insulated security door & frame
Finish: Polyester powder coated
Colour: Dark Grey
- 10 FP McCann or similar precast retaining wall
- 11 Feature band entrance flashing
Finish: Polyester powder coated
Colour: Navy Blue
- 12 Glazed Entrance Canopy
Enlarged canopy to project 1.2m from curtain structure on support rods with gravity fed gutter.
Finish: Polyester powder coated
Glazing: Grey tinted
Frame Colour: Dark Grey
- 13 PPC drip flashing to match vertical cladding colour.
Colour: Dark Grey
- 14 2200mm Hit & Miss close board timber fence to generator compound
- 15 FP McCann ProWall
- 16 Galvanised steel external CAT Ladder with associated landing to be in accordance with specialist sub-contractors design and specification.
- 17 Supply/extract louvre. Polyester powder coated to match adjacent cladding.
- 18 GRP Translucent non-fragile roof light.
- 19 Raised vehicle wash down gantry platform.Galvanized steel finish.

Note:

Structural arrangement shown is indicative only and subject to review upon receipt of the applicable Structural Engineers drawings, design and specification.

C	Drawing amended.	AT	DS	24/05/21
B	Drawing amended.	AT	DS	20/05/21
A	Initial Issue	AT	DS	18/05/21
rev	amendments	by	ckd	date

New Warehouse Facility

Elevations & Indicative Section



Drawing Status:	Planning
Drawn / Checked:	AT / DS
Date:	14/05/2021
Scale:	1:200 A1
Drawing no:	Revision:
18248 P0006	C

PLANNING
THIS DRAWING IS FOR PLANNING CONSIDERATION ONLY
AND SHOULD NOT BE USED FOR ANY OTHER PURPOSE