



Scale Bars

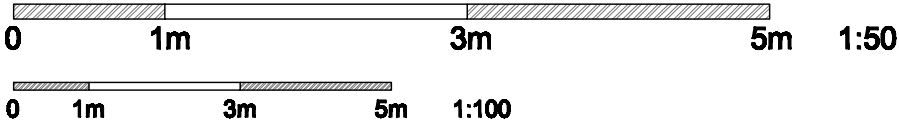

NOTES;

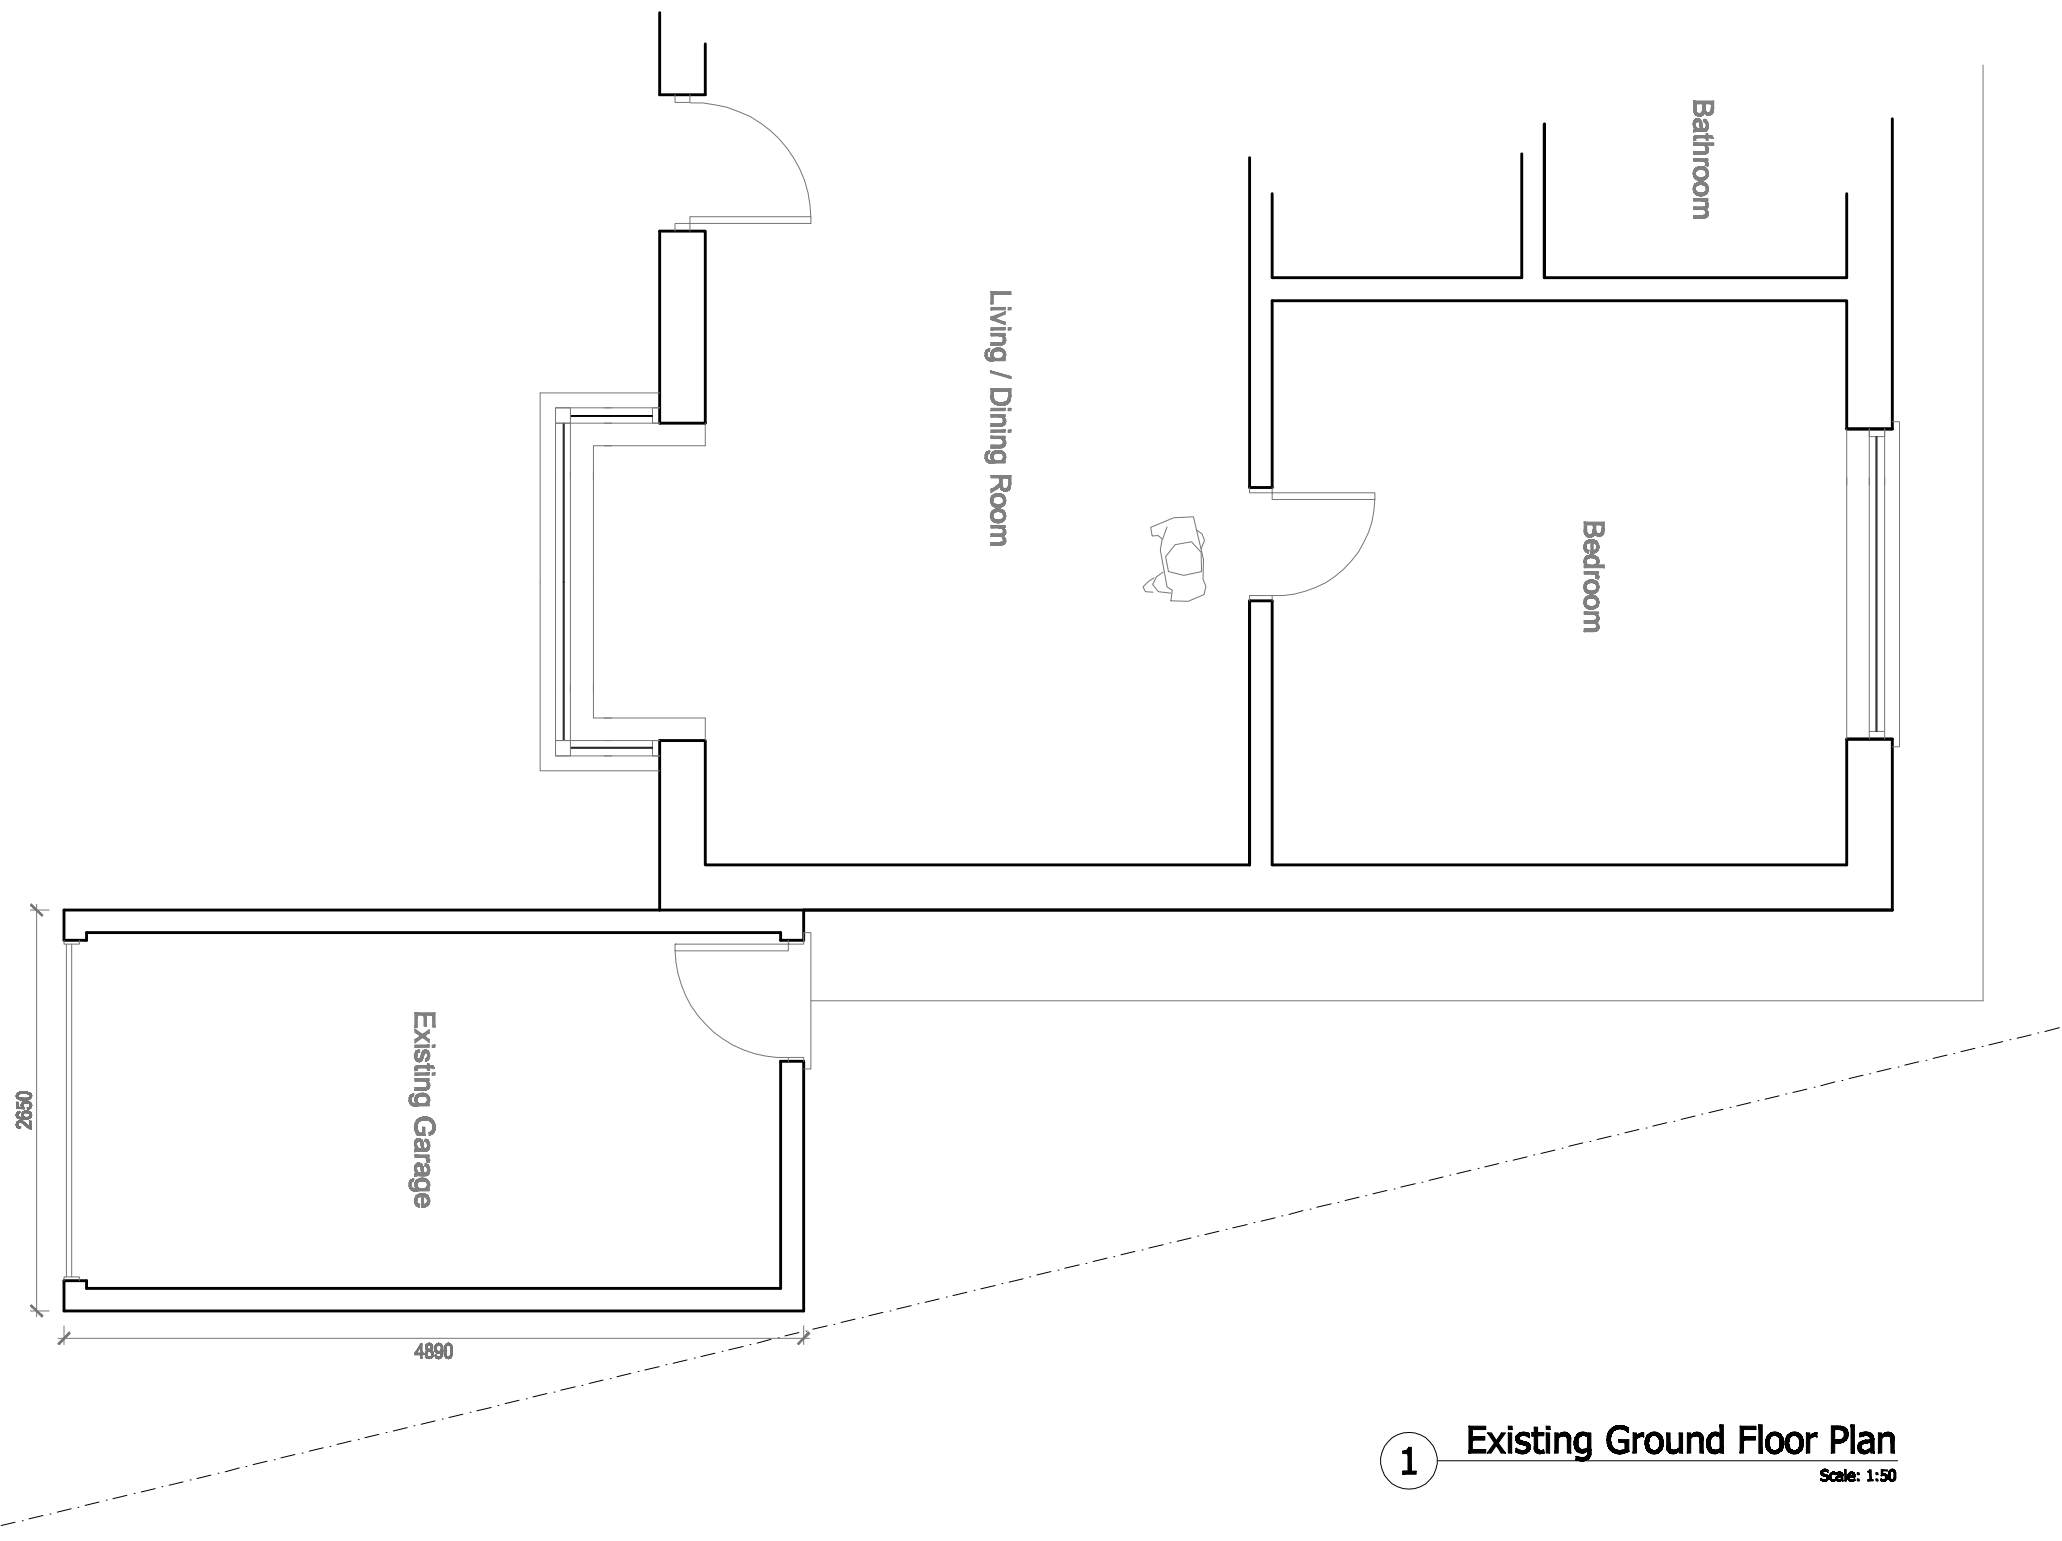

07824697334

LJM

DRAFTING

www.ljmdrafting.co.uk

GARAGE & STORE – Planning P

Proposed new garage and store to existing dwelling house.

Mirabelle, Honey Lane
Maidstone, Kent.
ME15 8RJ Project N° 1580

Existing
GROUND FLOOR PLAN

Date 03.06.22
Scale 1:50 @ A3
Drawing n° 01A

Revision		
A	04/07/22	-- --/--/--
--	--/--/--	-- --/--/--
--	--/--/--	-- --/--/--

Client Designer

Mr Gibbons LJ Montgomerie

Notes

Check that this drawing is the latest revision.
Do not use any of the information on this drawing without checking all dimensions on site.
Do not use any areas indicated for either valuation, purchase, sale, or any other form of legally binding contract.
Do not reproduce any part of this drawing without prior written consent.
Do not scale from this drawing.