



**Scale Bars**

 

NOTES;

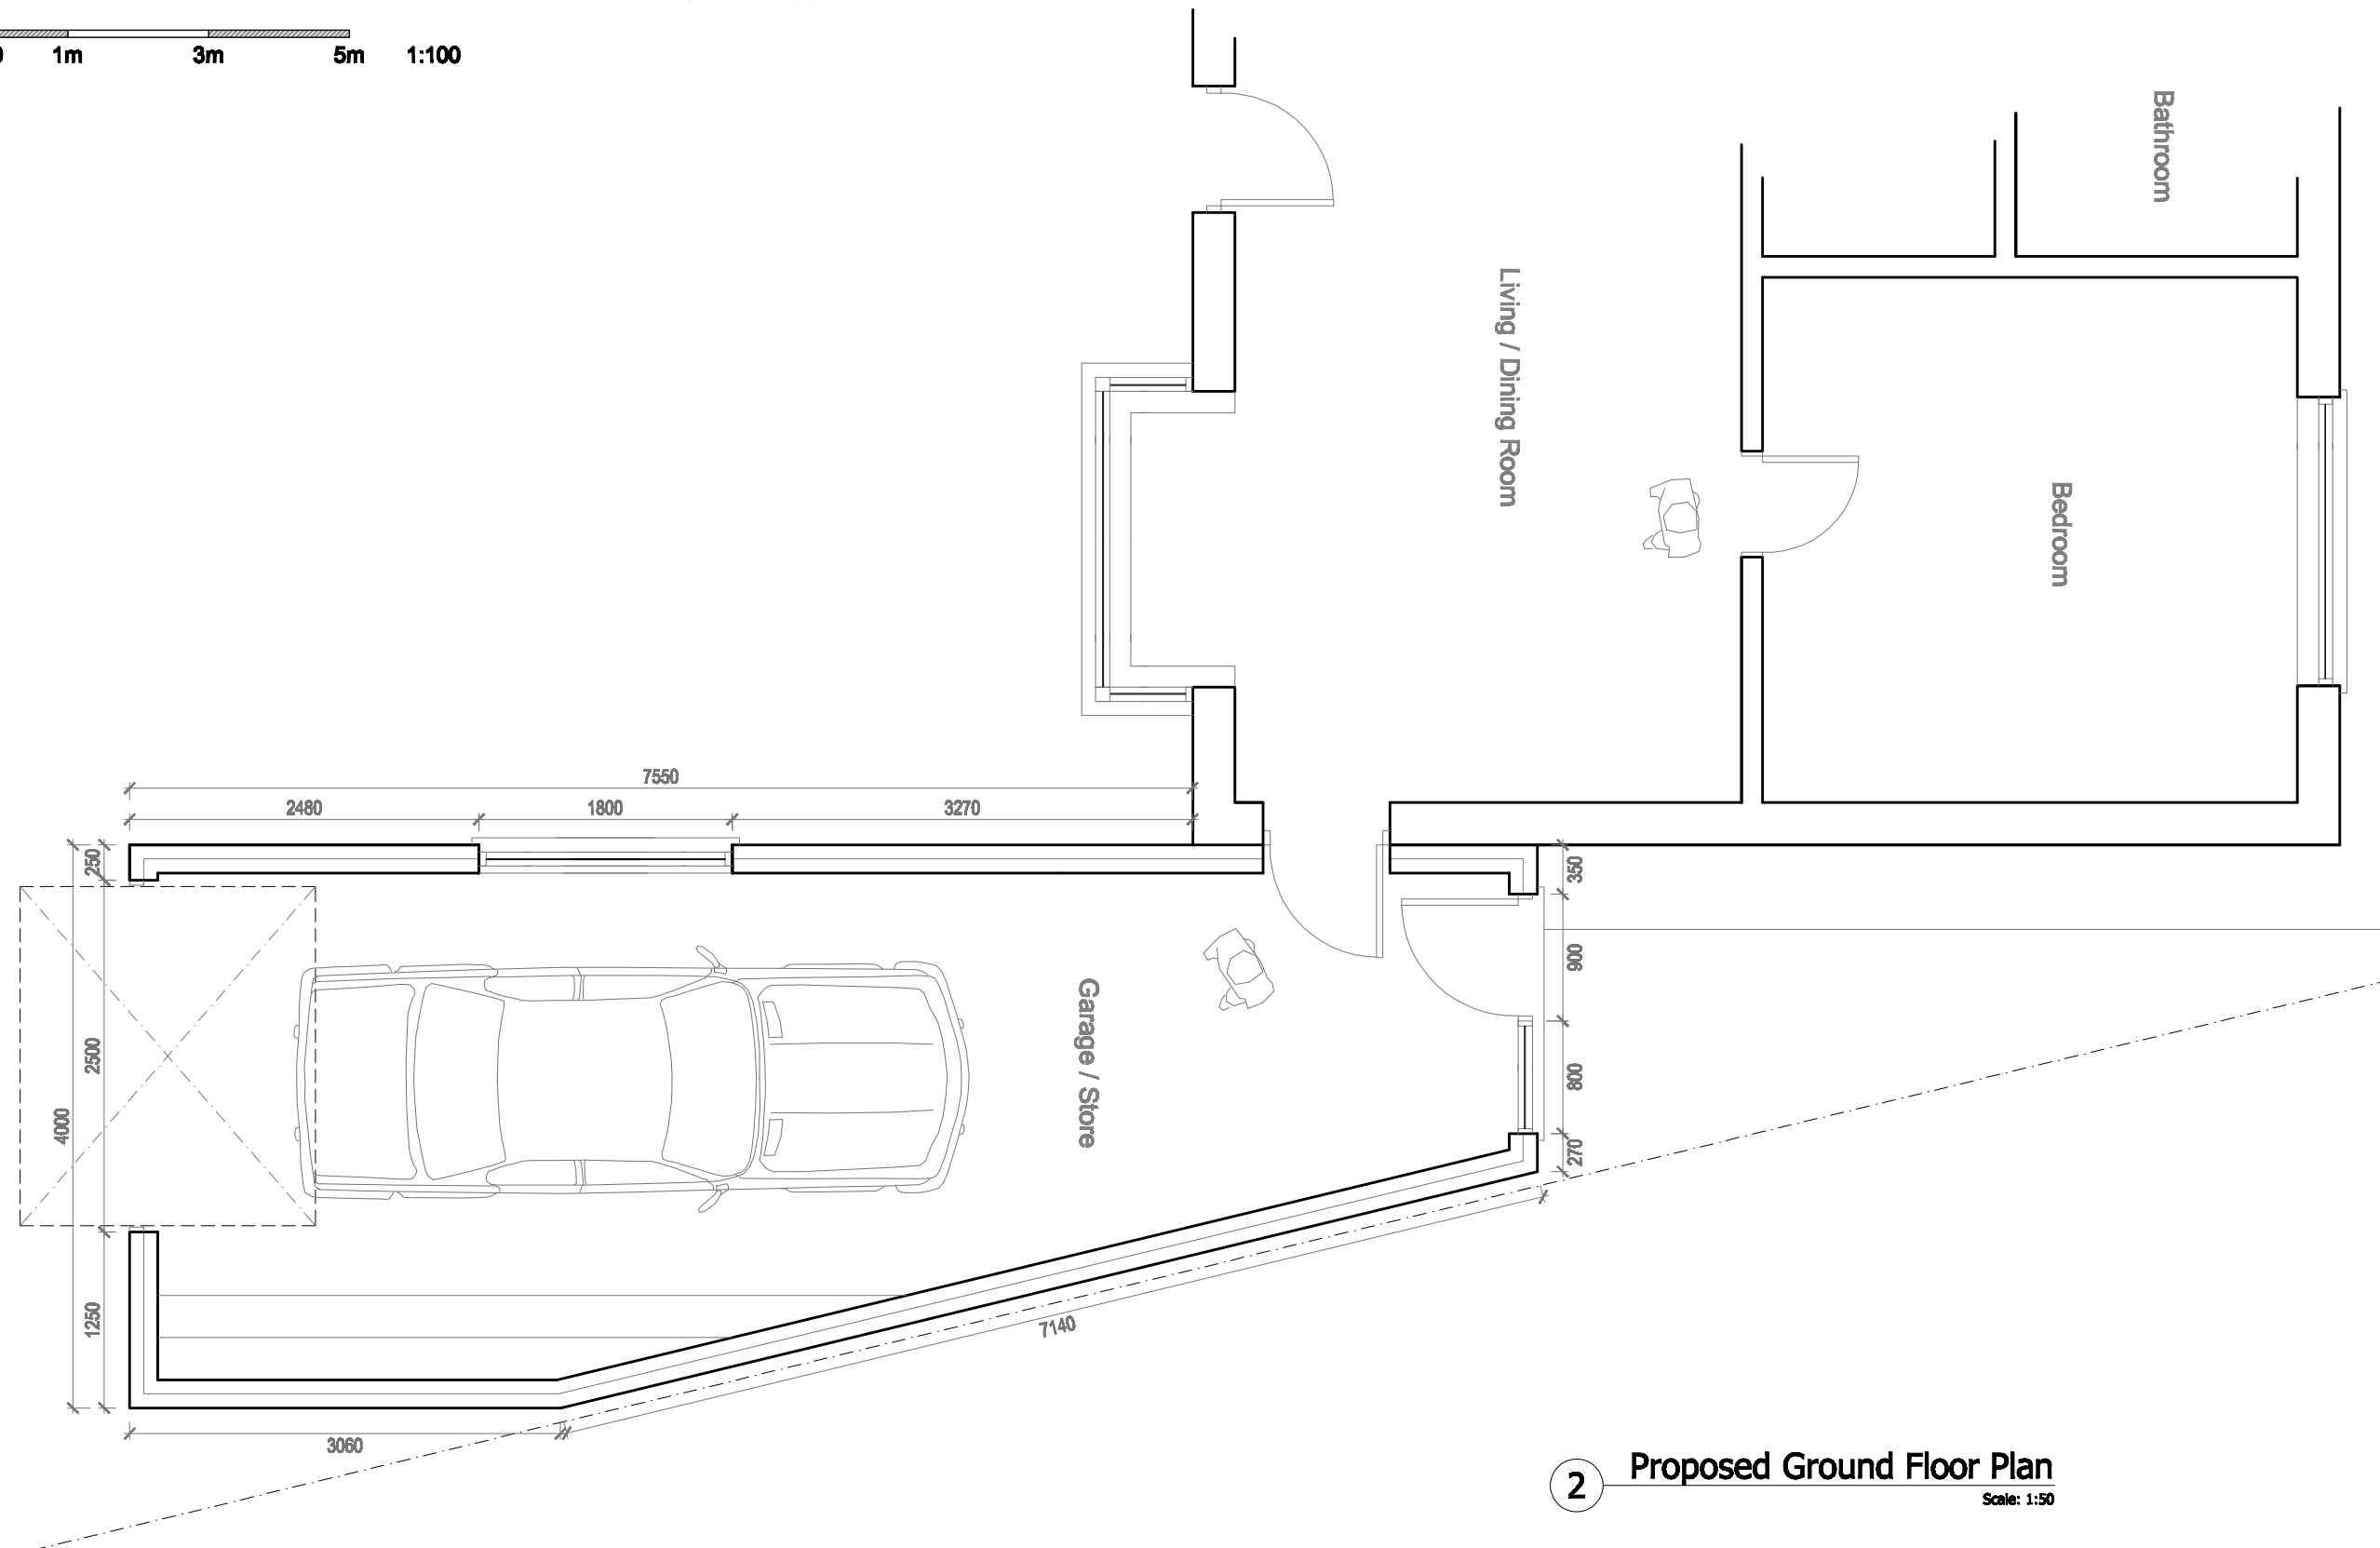

07824697334  
**LJM**  
 DRAFTING  
 www.ljmdrafting.co.uk

GARAGE & STORE – Planning P

Proposed new garage and store to existing dwelling house.

Mirabelle, Honey Lane  
 Maidstone, Kent.  
 ME15 8RJ Project N° 1580  
 Drawing Title

Proposed  
 GROUND FLOOR PLAN  
 Date 06.06.22  
 Scale 1:50 @ A3  
 Drawing n° 02A

Revision	
A	13/06/22 ---/---/---
---	---/---/---
---	---/---/---
Client Designer	
Mr Gibbons	LJ Montgomerie

**2 Proposed Ground Floor Plan**  
 Scale: 1:50

Notes  
 Check that this drawing is the latest revision.  
 Do not use any of the information on this drawing without checking all dimensions on site.  
 Do not use any areas indicated for either valuation, purchase, sale, or any other form of legally binding contract.  
 Do not reproduce any part of this drawing without prior written consent.  
 Do not scale from this drawing.