


EXISTING SITE PLAN 1:200@A3




SITE LOCATION PLAN 1:1250@A3

Denotes Site Boundary

 

© Crown copyright 2022 Ordnance Survey 100053143

Project: Proposed Agricultural Equipent Storage to; Paddock, rear of. 10-12 Pytchley Rd, Orlingbury	Dwg Title: Existing Site Plan & Site Location Plan		
Client: Mr T Turnell	Status: PLANNING PERMISSION		
Dwg #: S01	Revision: /	Dwg Date: 30.06.22	Scale: As Noted

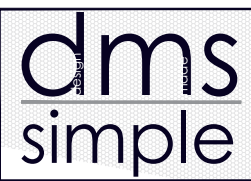

This drawing is the property of JMead Architectural and must not be copied or used by any person without prior written consent of JMead Architectural. Any Effort to do so would be an infringement of copyright laws. At no point can the information issued within this drawing be used amongst third parties without conditional approval by JMead Architectural. Please do not scale from this drawing and ensure that all dimensions are checked on site.

