




PROPOSED PLAN 1:100@A3

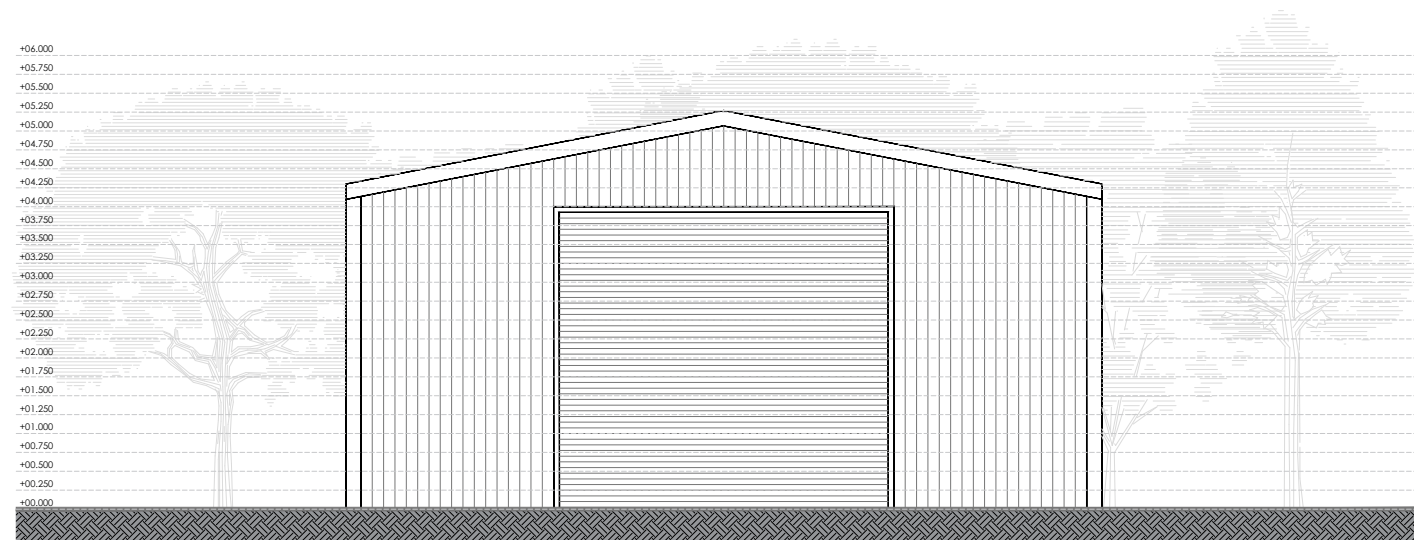


PROPOSED NORTH EAST ELEVATION 1:100@A3

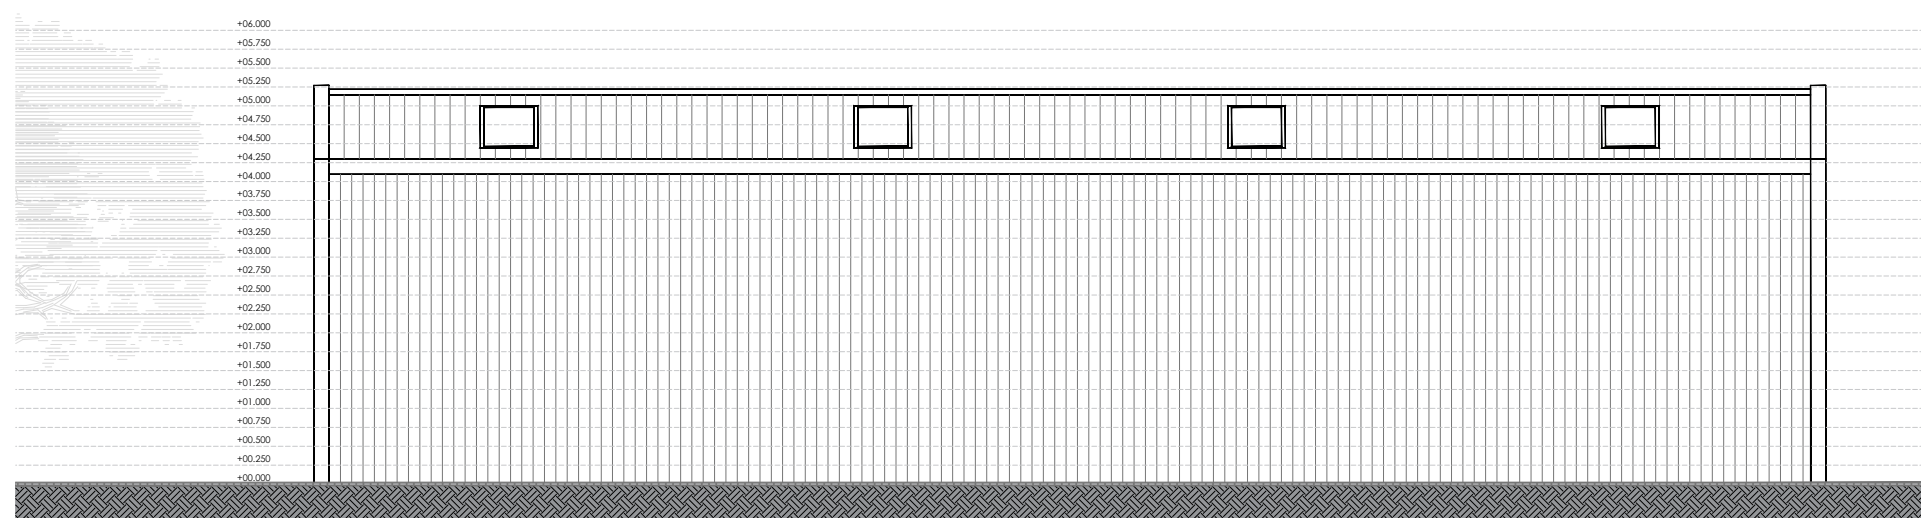


PROPOSED SOUTH EAST ELEVATION 1:100@A3

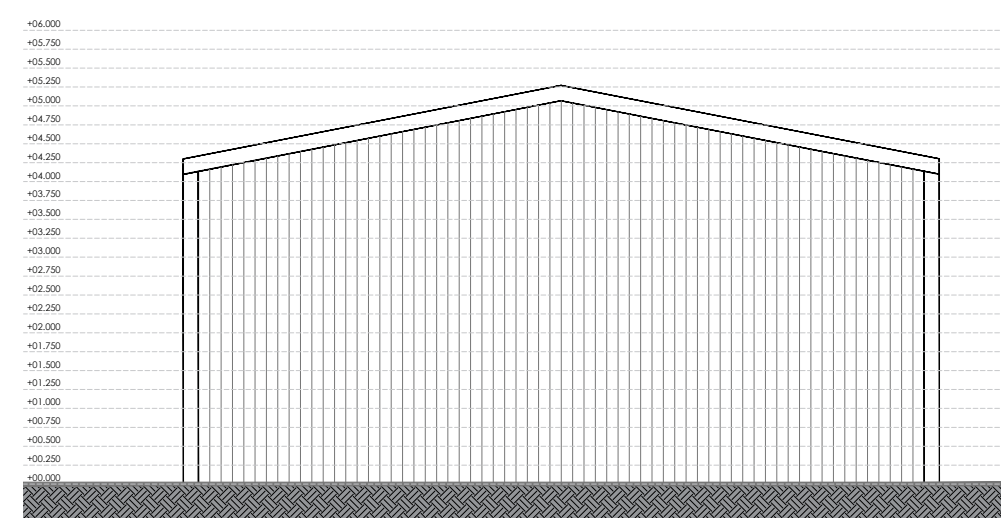

PROPOSED SOUTH WEST ELEVATION 1:100@A3

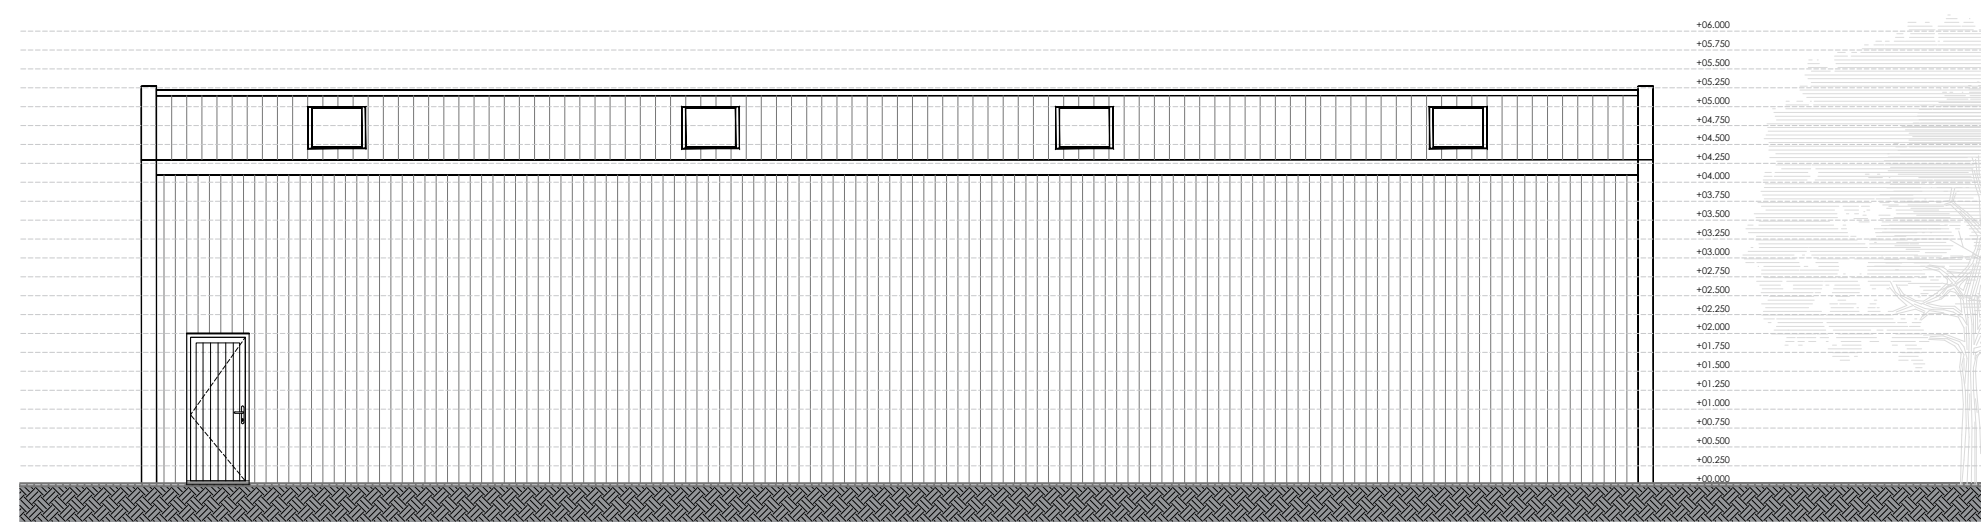


PROPOSED NORTH WEST ELEVATION 1:100@A3

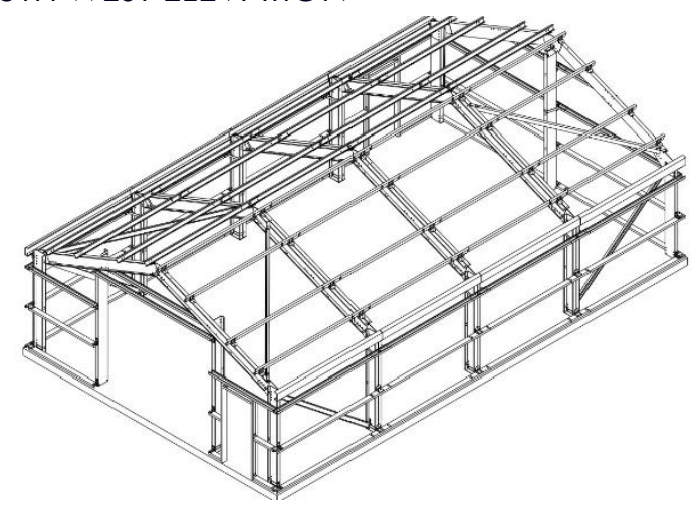

Project: Proposed Agricultural Equipent Storage to: Paddock, rear of. 10-12 Pytchley Rd, Orlingbury
Client: Mr T Turnell
Dwg #: SK01

Dwg Title: Proposed Plans & Elevations
Status: PLANNING PERMISSION
Revision: / Dwg Date: 30.06.22 Scale: As Noted

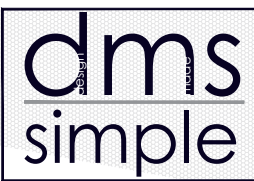

This drawing is the property of JMead Architectural and must not be copied or used by any person without prior written consent of JMead Architectural. Any Effort to do so would be an infringement of copyright laws. At no point can the information issued within this drawing be used amongst third parties without conditional approval by JMead Architectural. Please do not scale from this drawing and ensure that all dimensions are checked on site.



Em@il: jon@jmeadarchitectural.co.uk
Call: 07725096196