

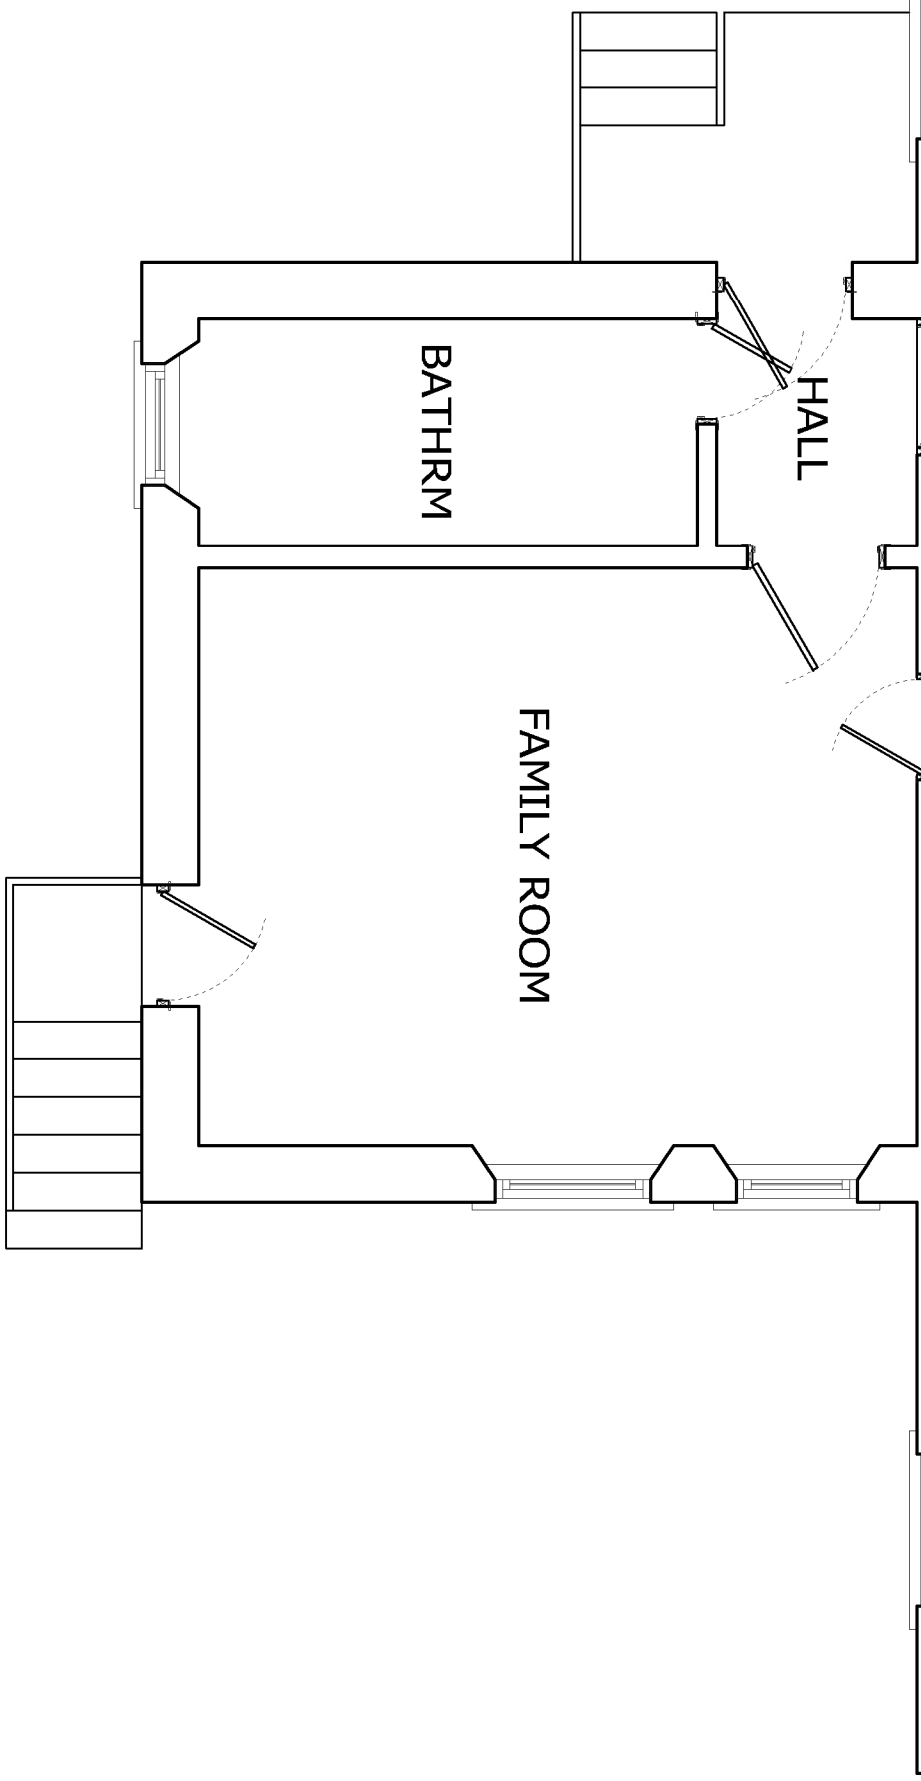
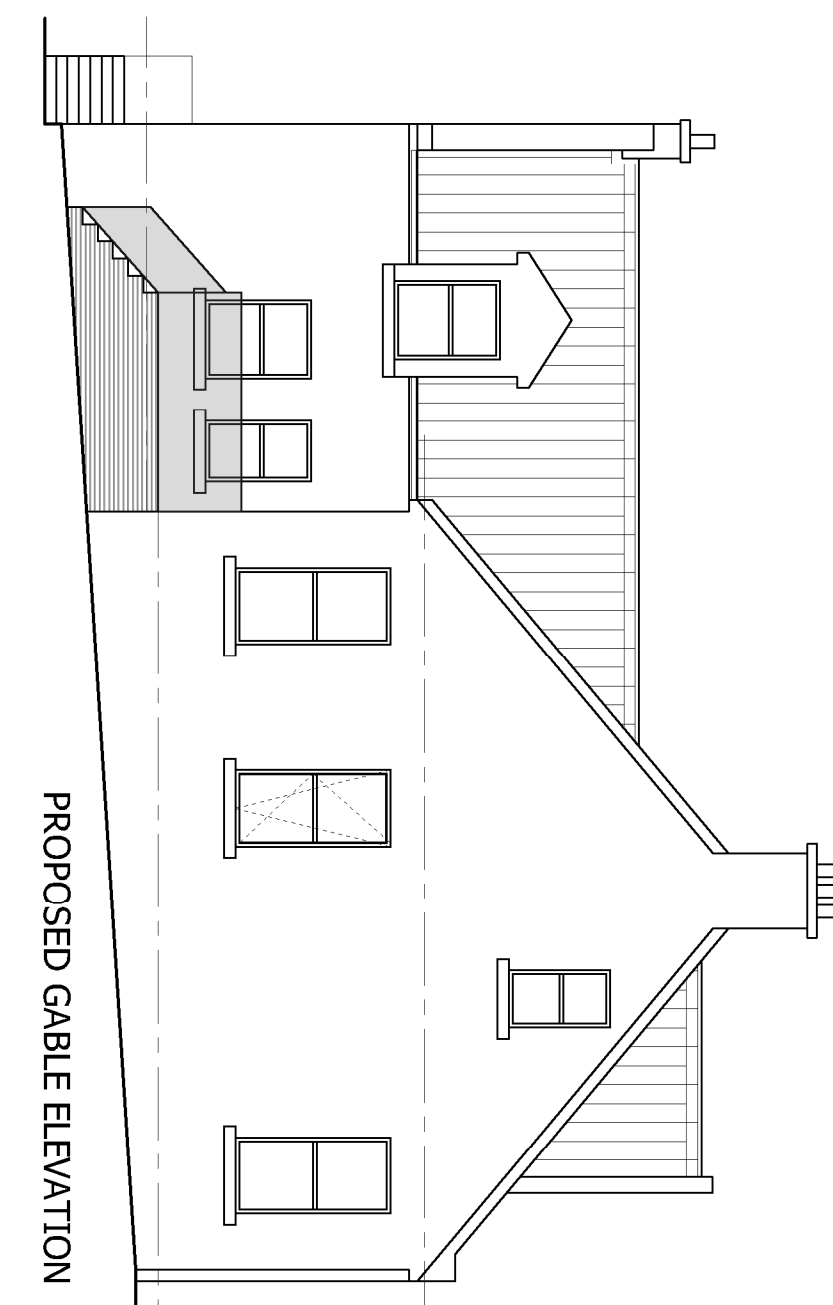
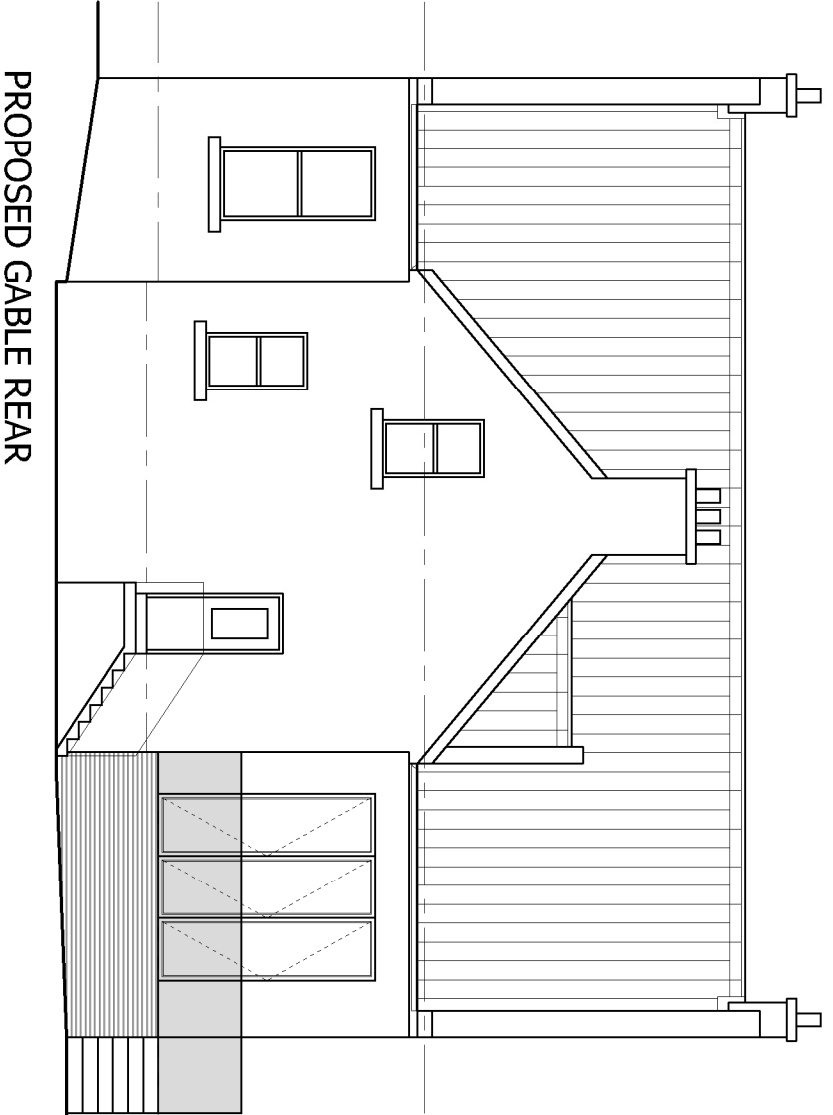


BOCK PLAN NTS

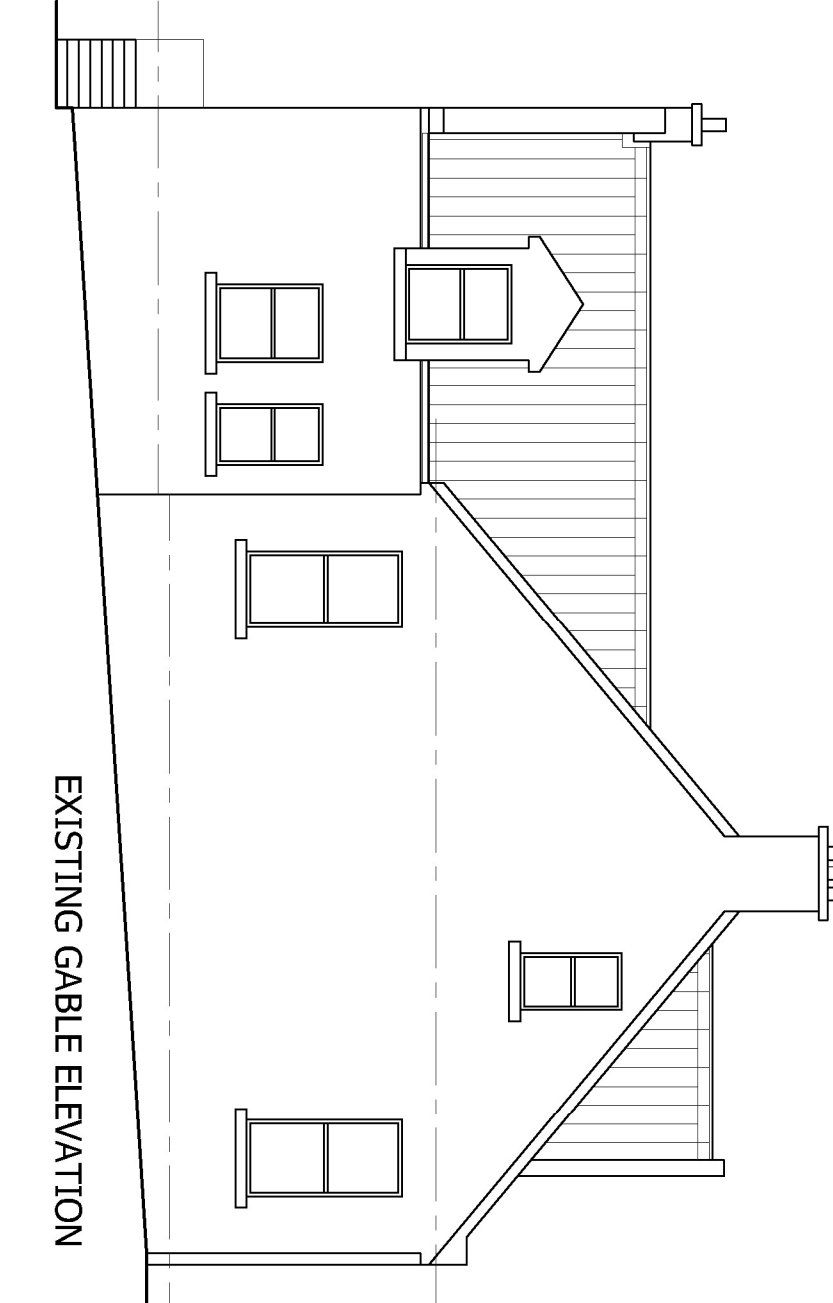


GROUND FLOOR PLAN AS EXISTING

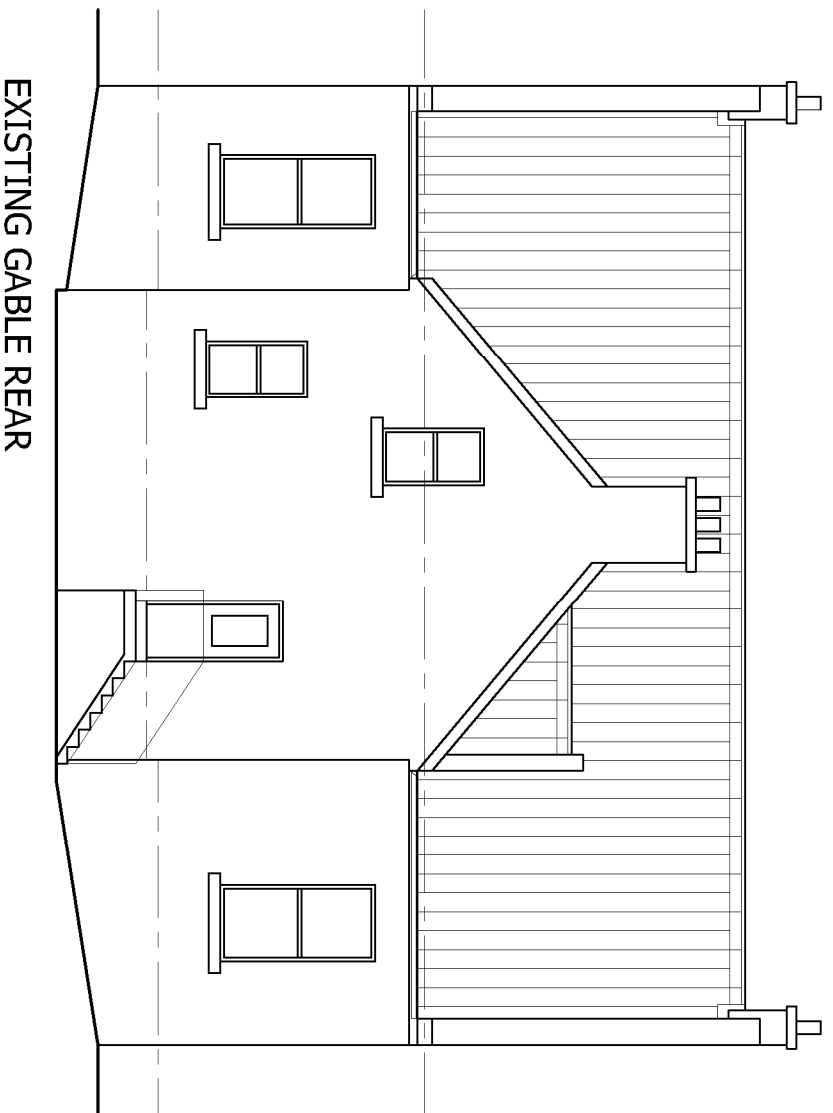



FACADE SPECIFICATION

ITEM 1 The windows consist of PVCu white external finish with a universal white coloured internal finish. The windows are of various opening styles, all of which conform to the current British Standard recommendations. The frame is 62mm multi-chambered profile filled with a 28mm double glazed units with Silver spacer bar. Toughened glass where required. Silver lockable locking handle with a child proof catch.

ITEM 2 New Timber Deck Base and cladding.

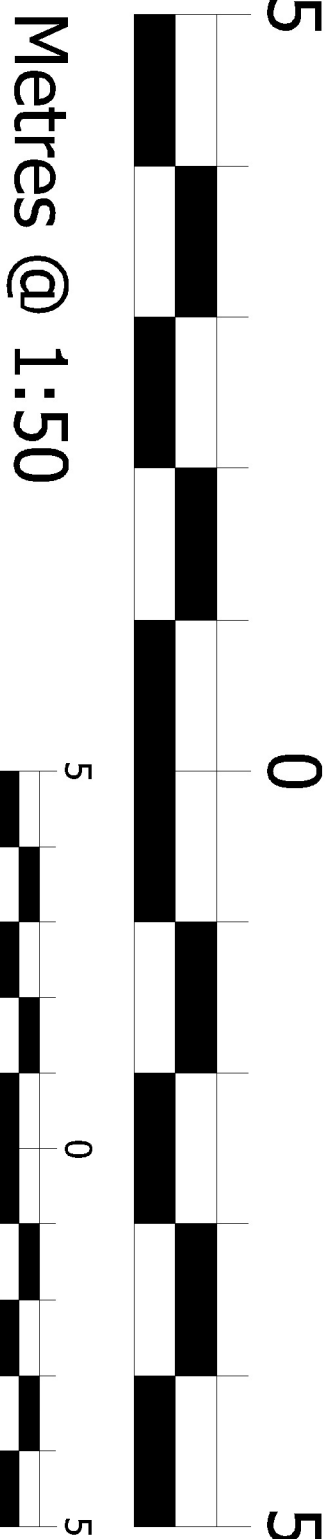

Metres @ 1:100

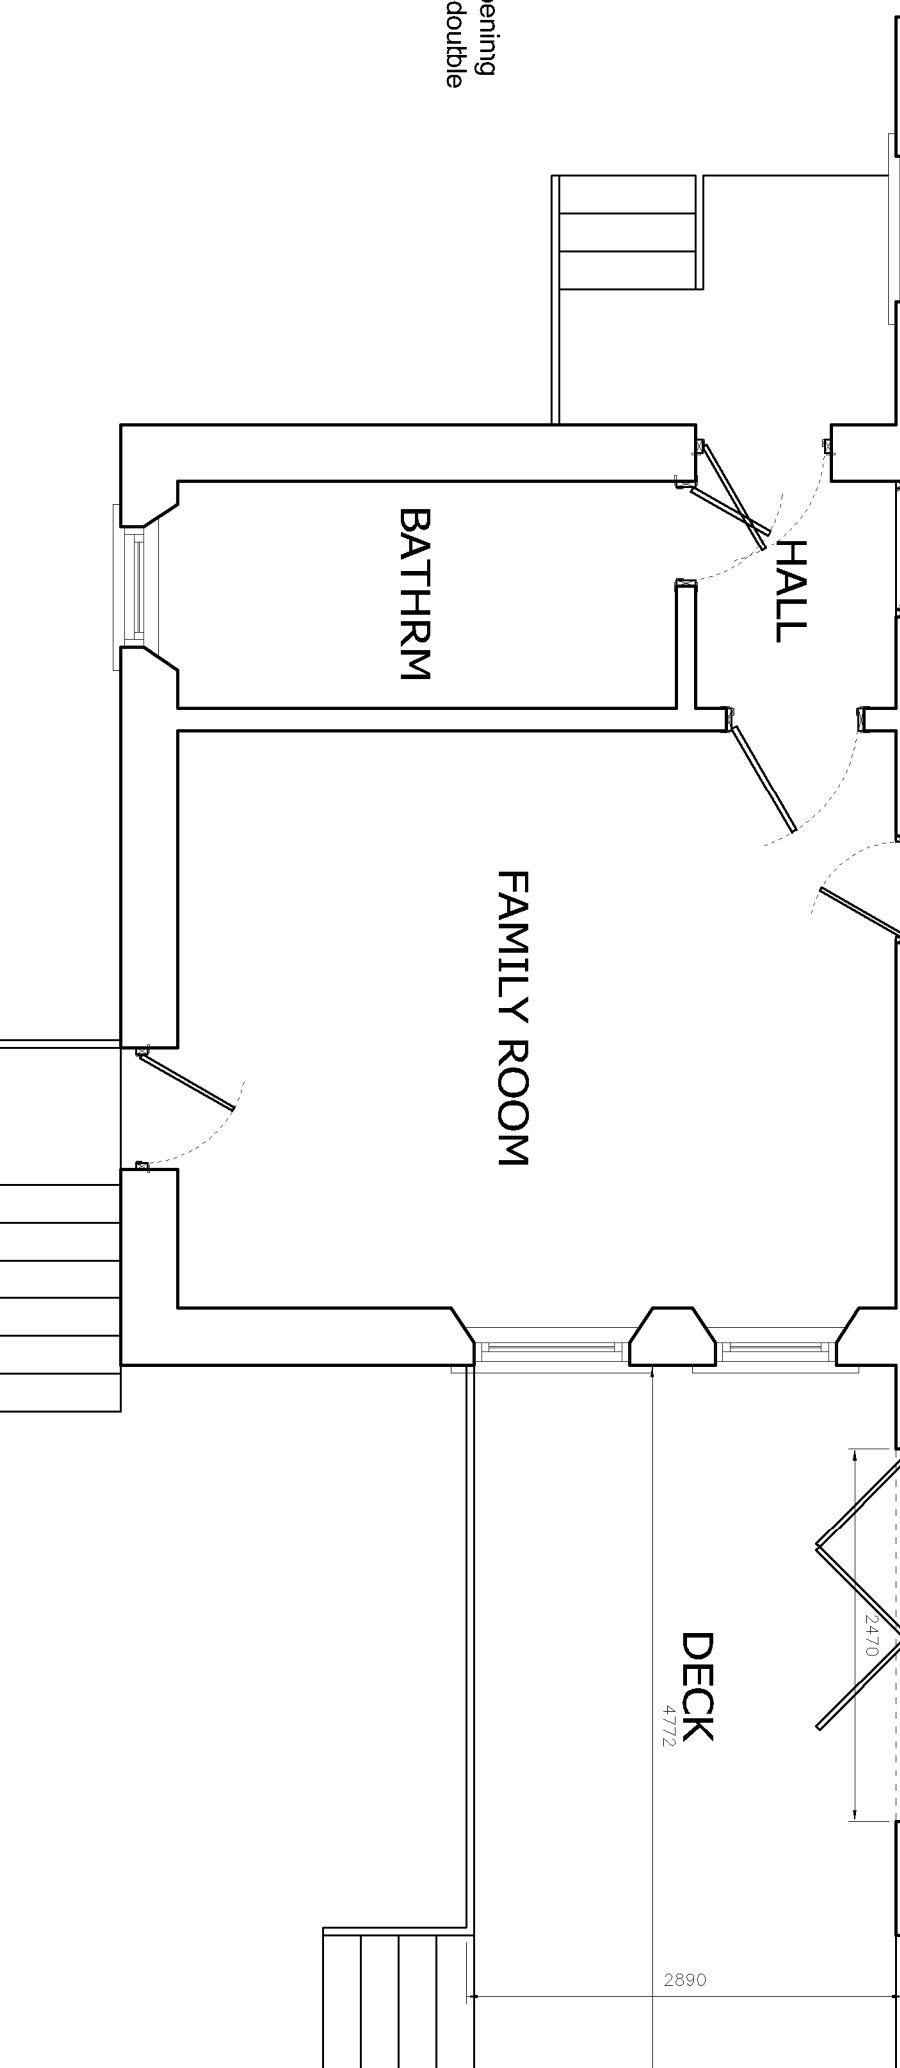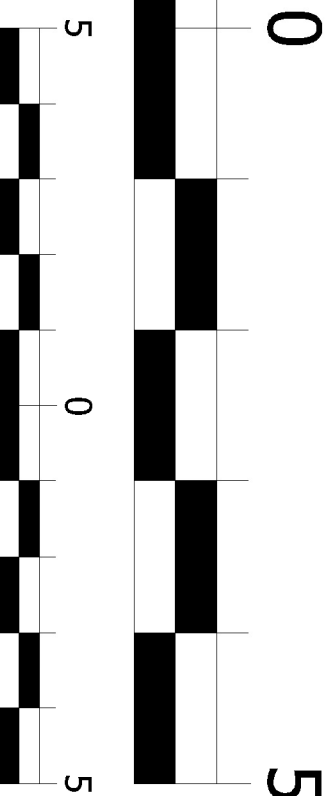

EmAjine Architecture

Architectural Design & Guidance

The Design Studio  
9 Oakwood Avenue  
PAISLEY  
PA2 9NG

E: emajine@consultant.co.uk

Project  
Mr A Prentice  
52 Belhaven Terrace  
Wishaw

PLANS & ELEVATIONS  
AS EXISTING AND PROPOSED

| Scale         | Drawn By          | Checked |
|---------------|-------------------|---------|
| 1:50/100 @ A1 | A.G.C.            |         |
| Date          | Drawing No        |         |
| Jul 22        | APW_GA_01 (11-22) | .       |

| Issue      | Date | Detail |
|------------|------|--------|
| AMENDMENTS |      |        |