




PROPOSED SIDE (WEST) ELEVATION. (1:50)

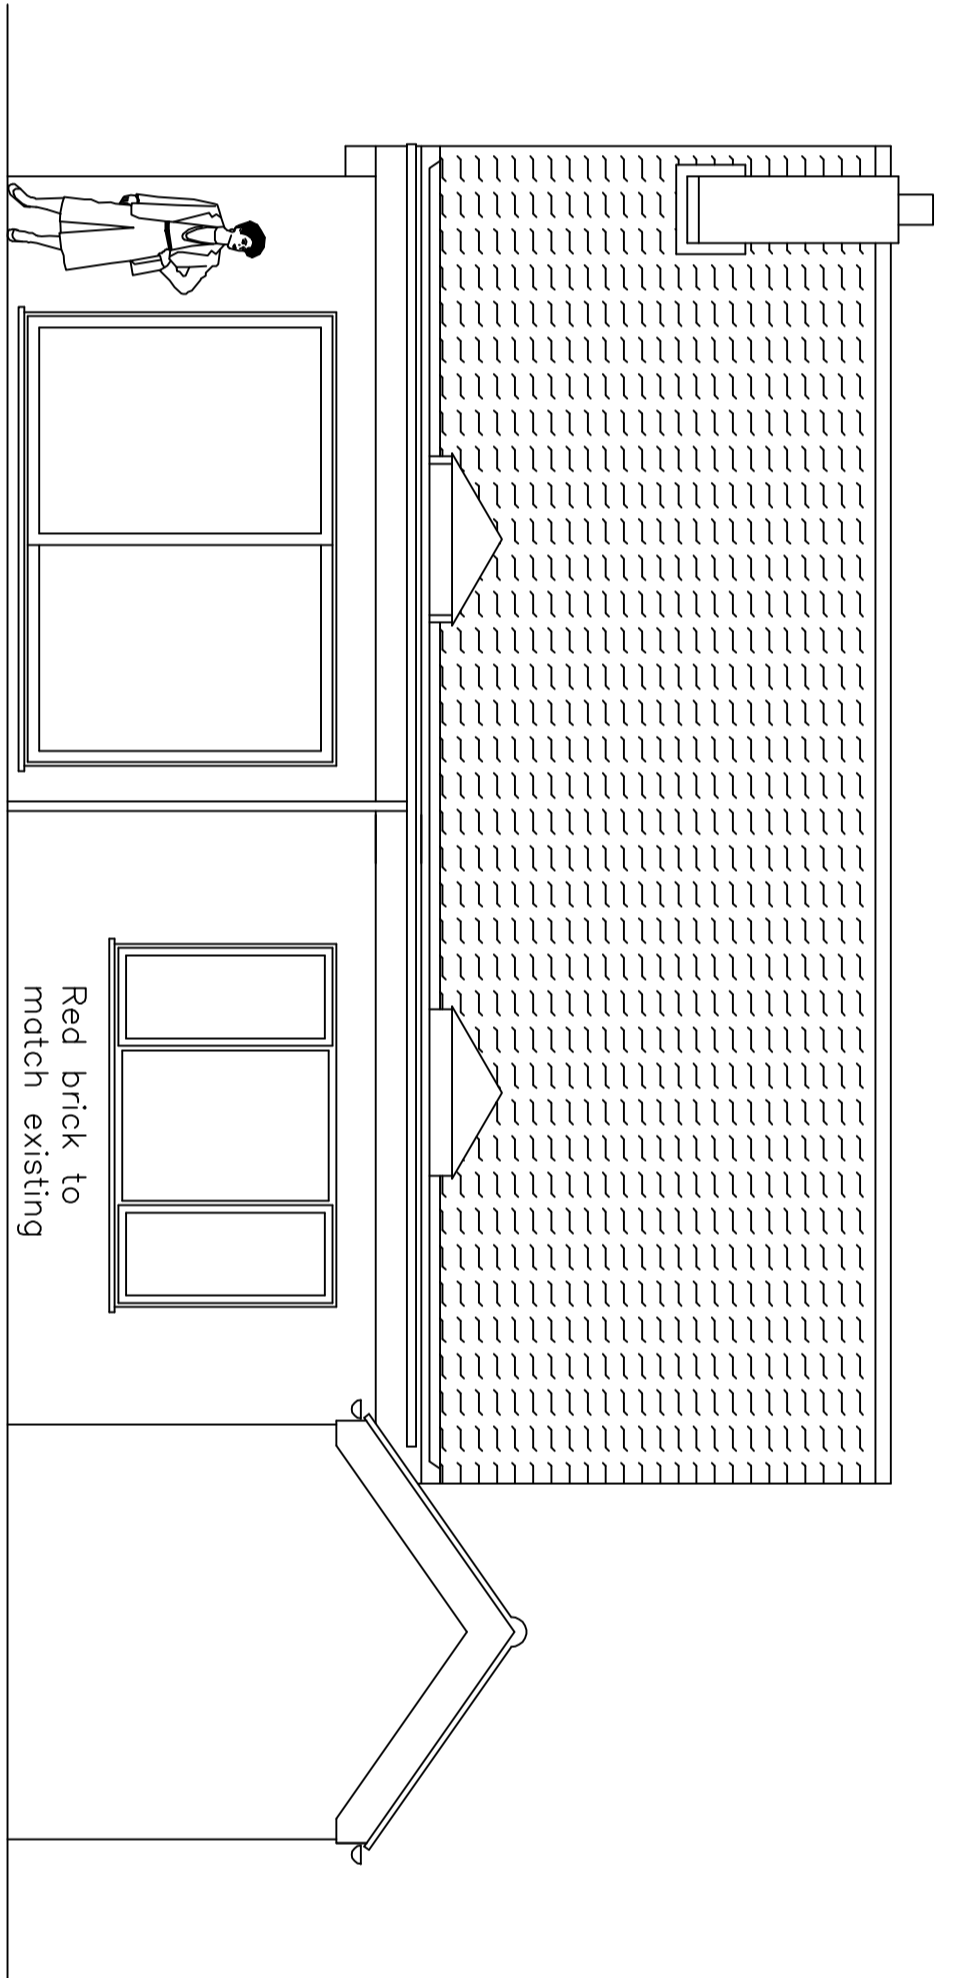


PROPOSED REAR (SOUTH) ELEVATION. (1:50)

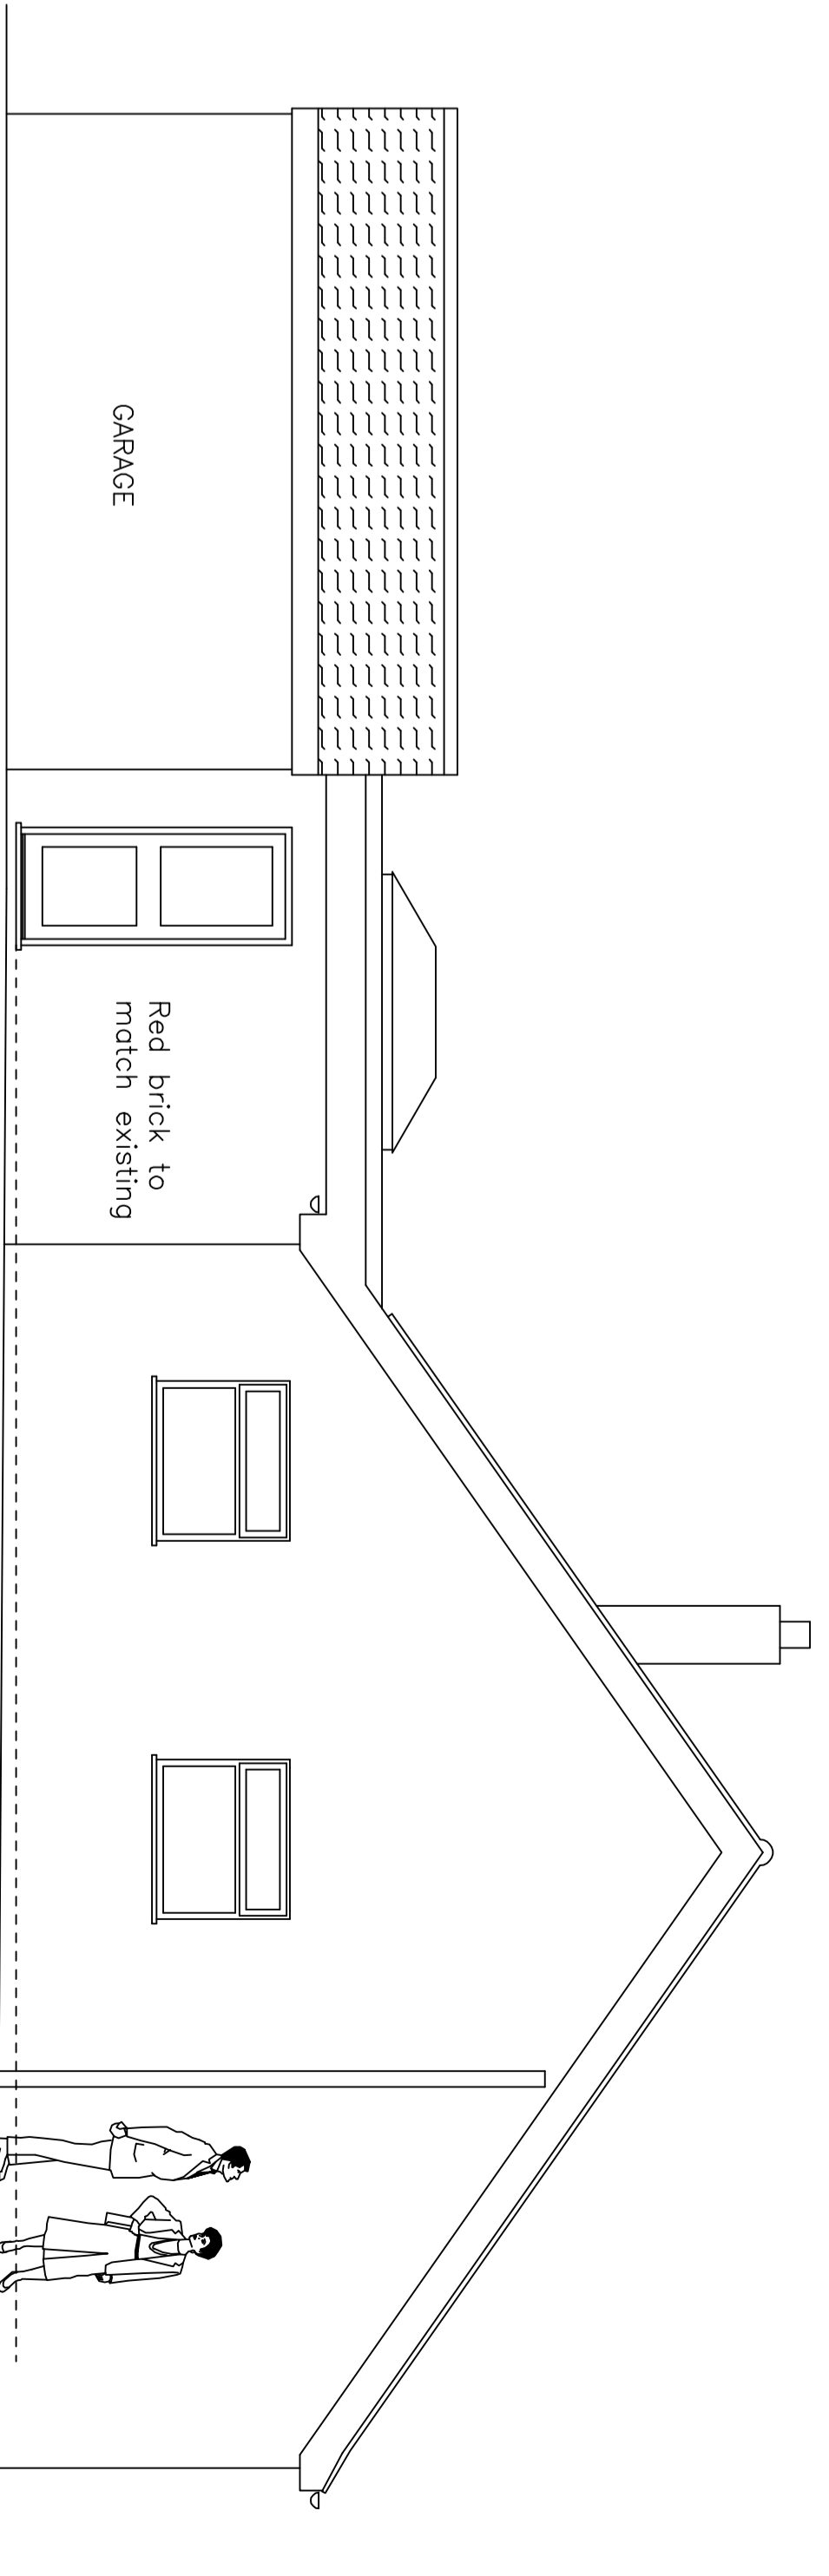


PROPOSED SIDE (EAST) ELEVATION. (1:50)

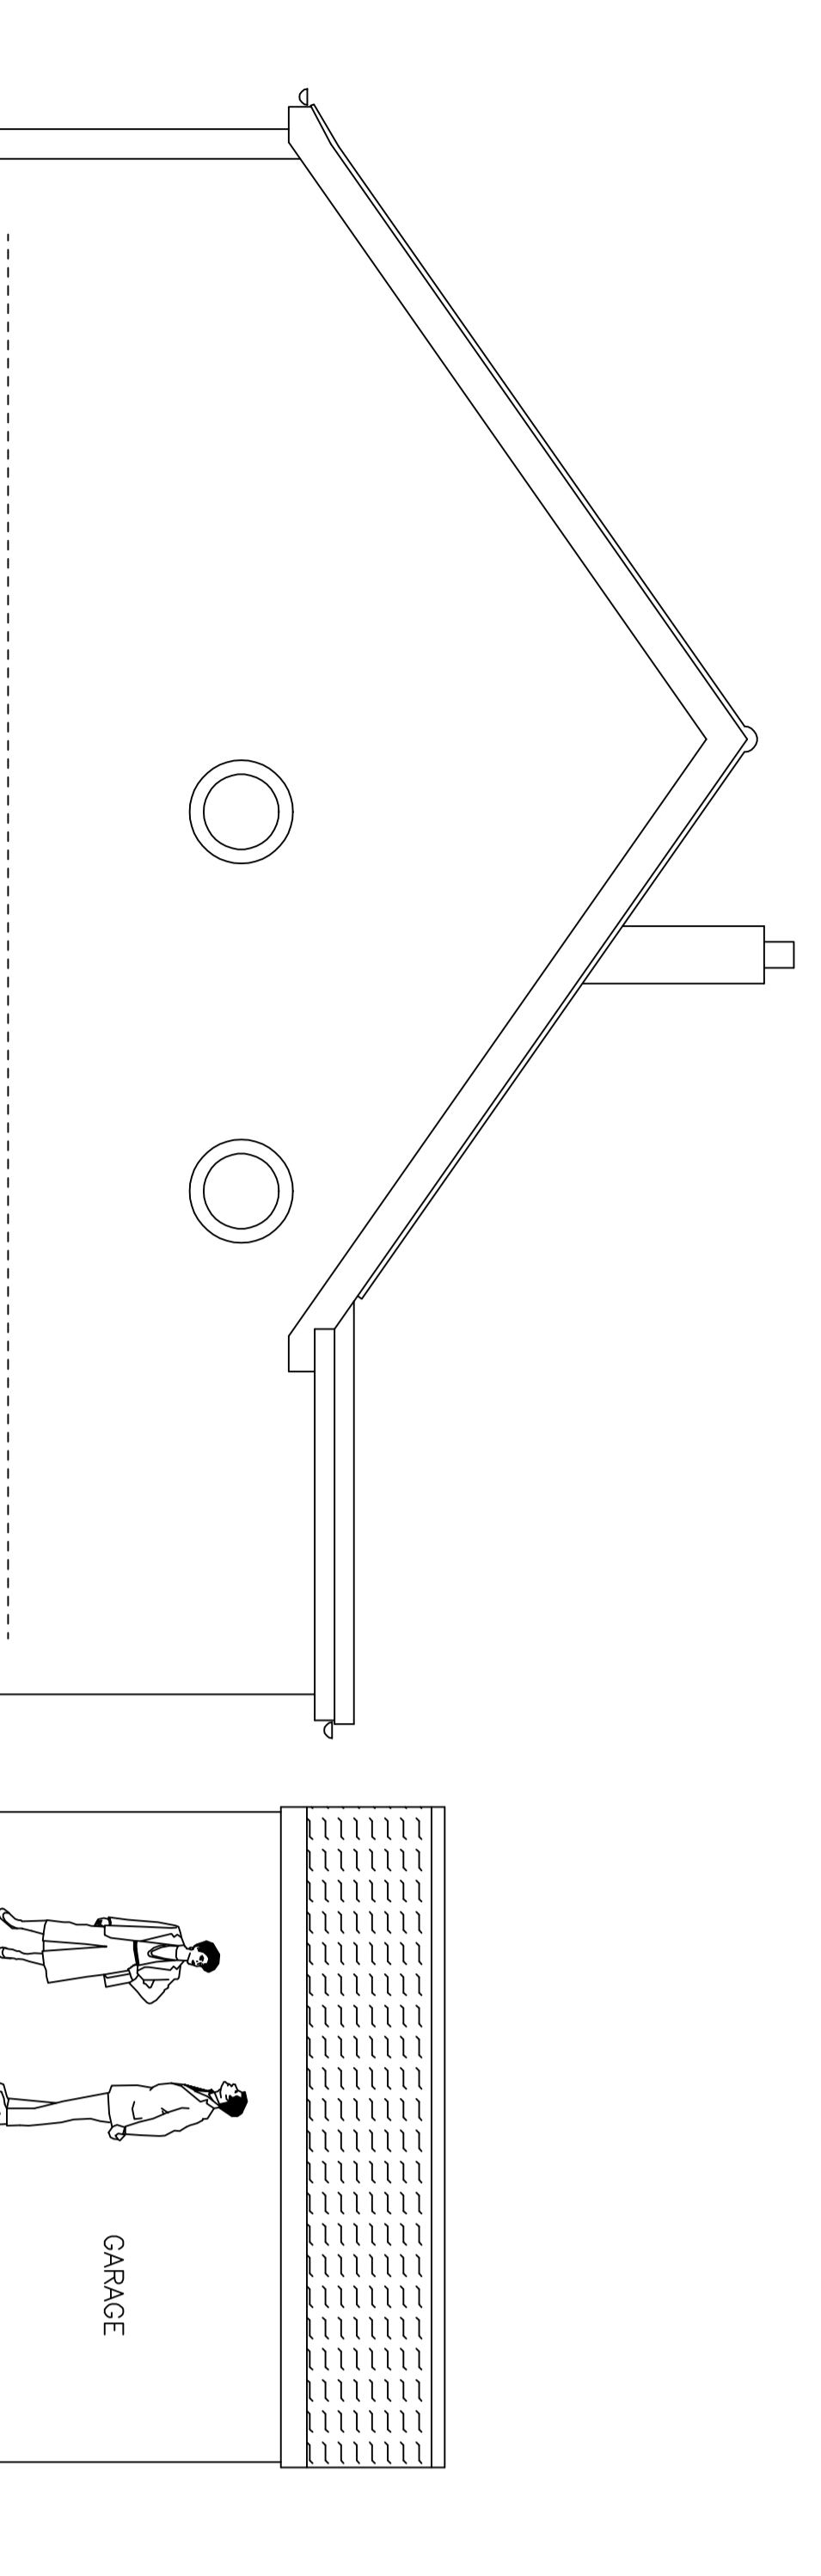


EXISTING SIDE (WEST) ELEVATION. (1:50)

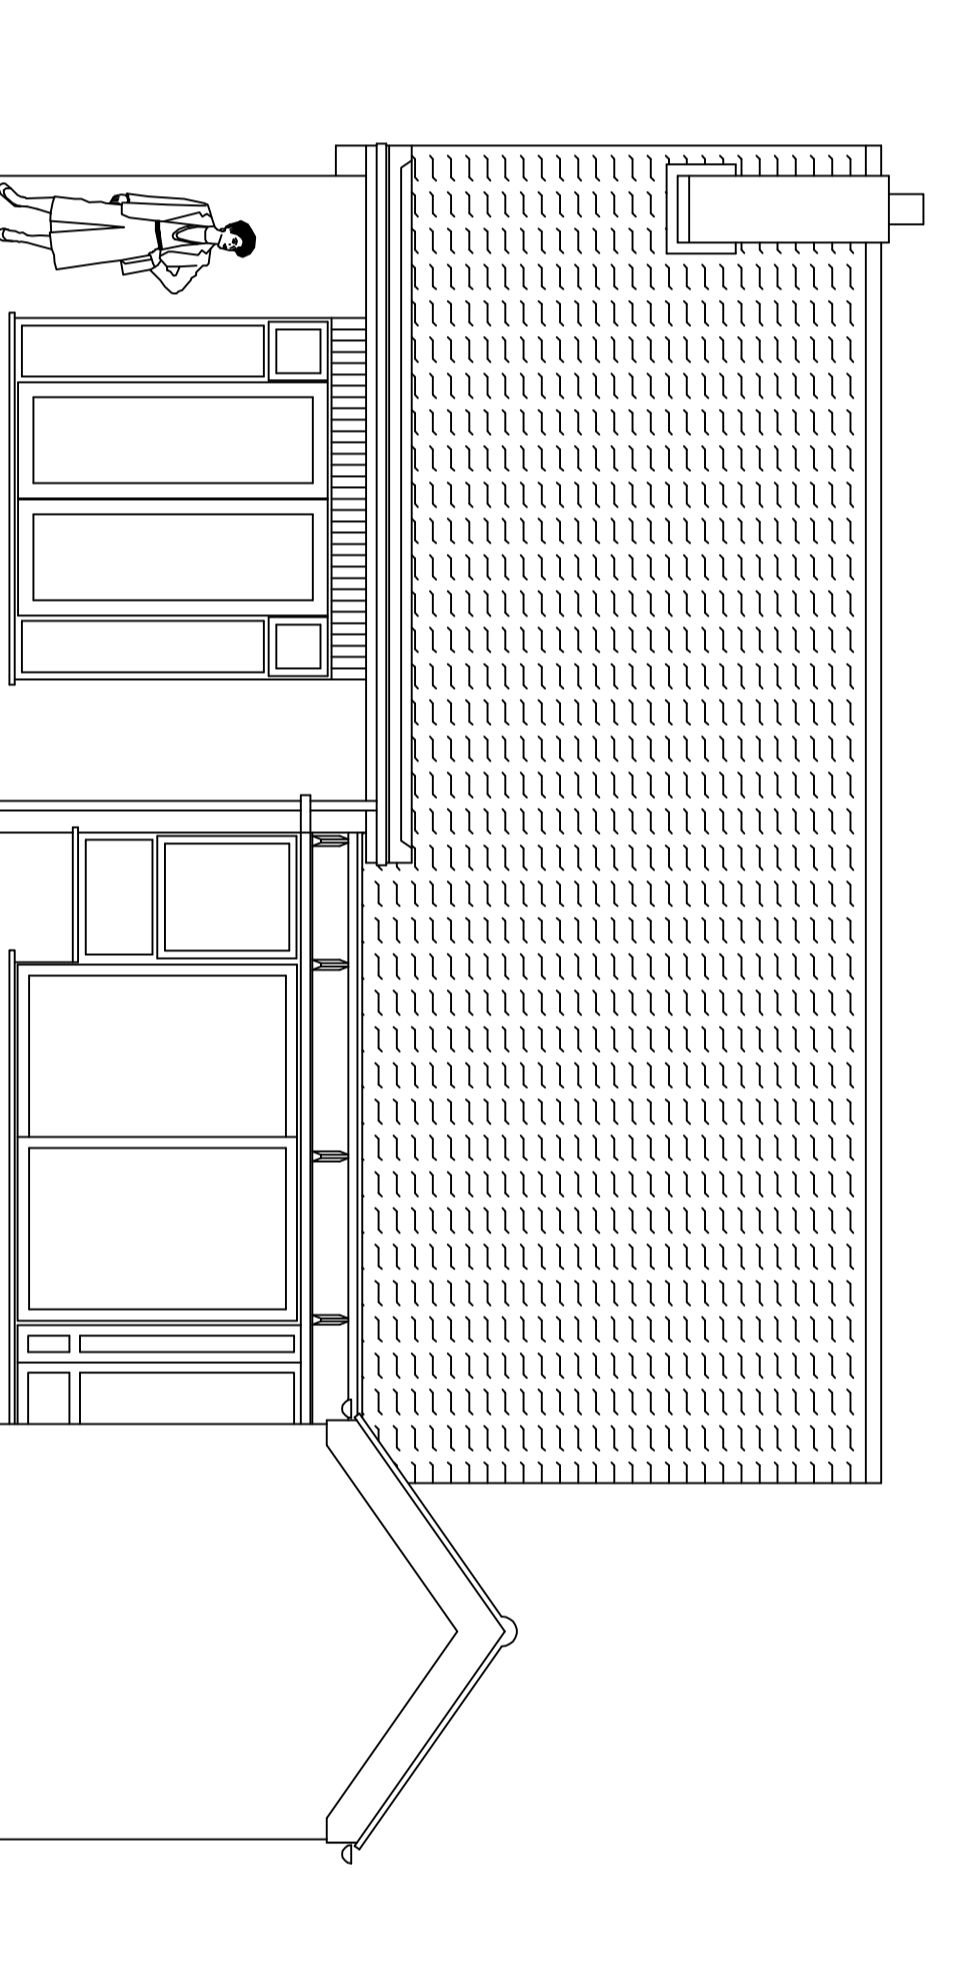


EXISTING REAR (SOUTH) ELEVATION. (1:50)

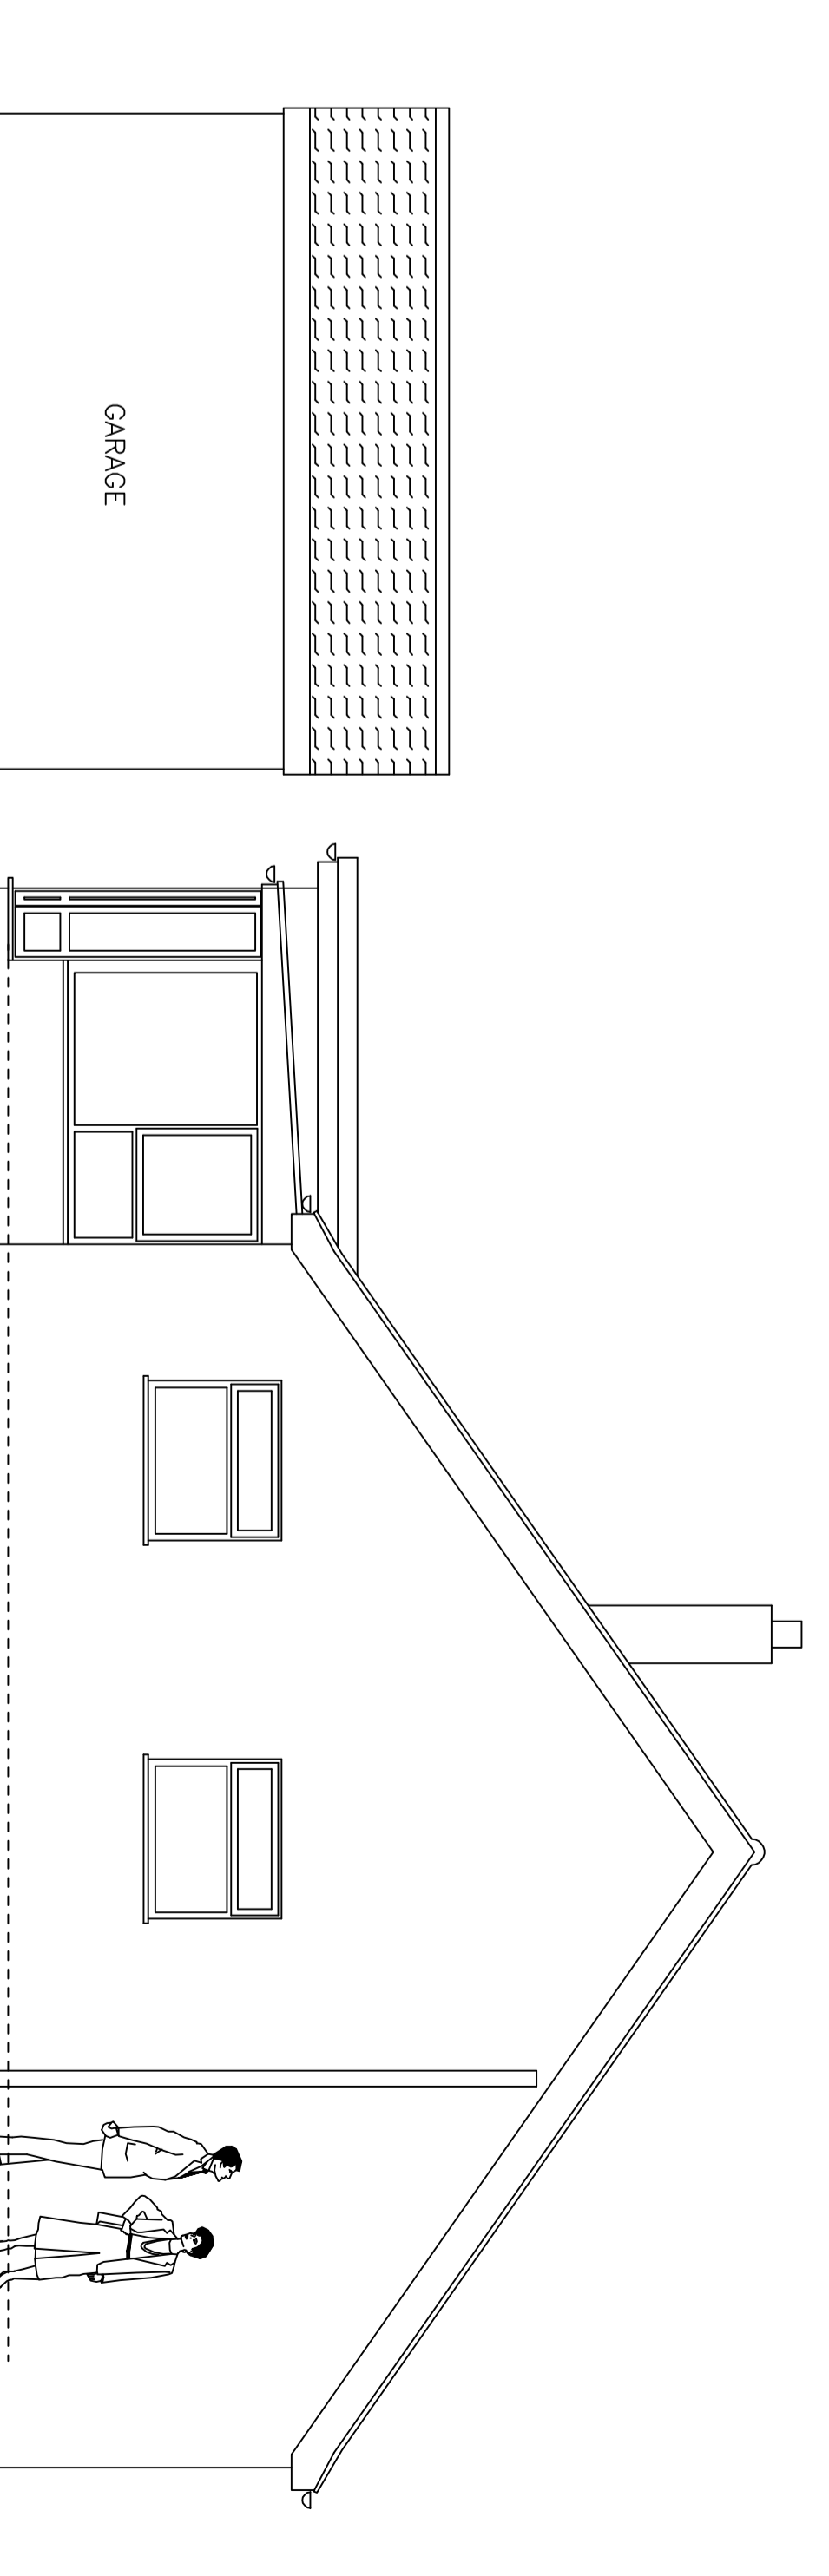


EXISTING SIDE (EAST) ELEVATION. (1:50)

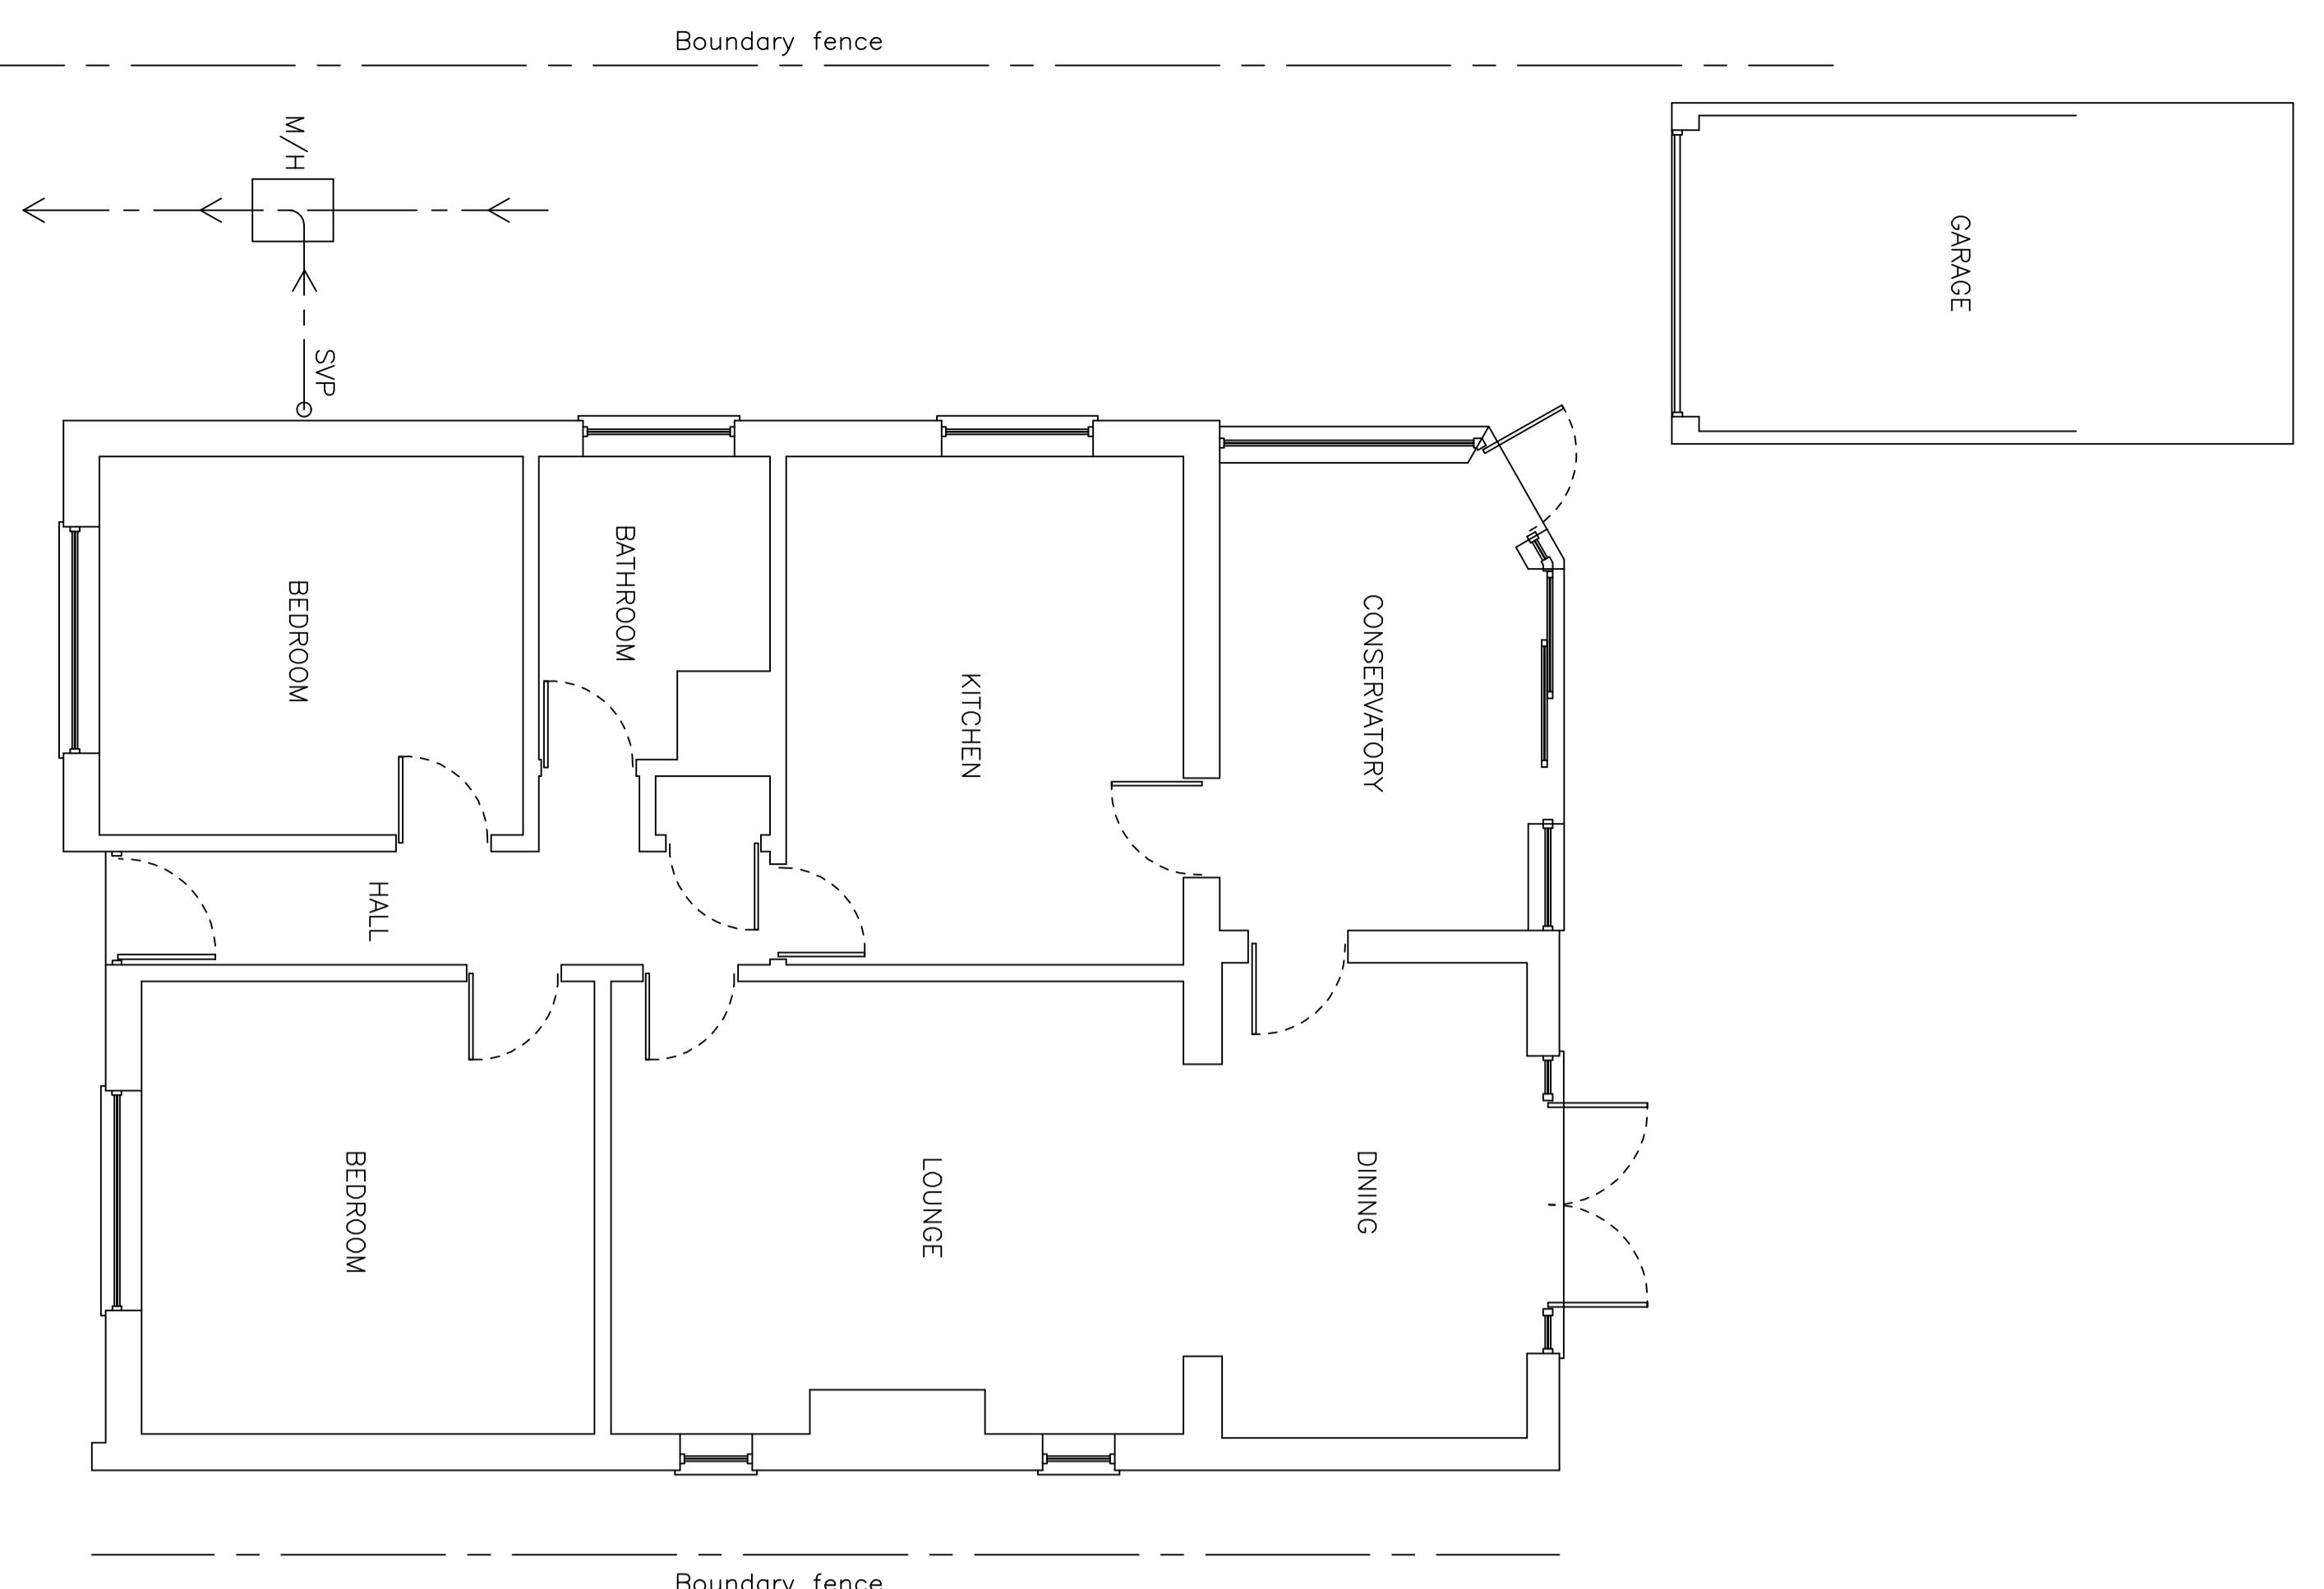

EXISTING GROUND FLOOR PLAN. (1:50)

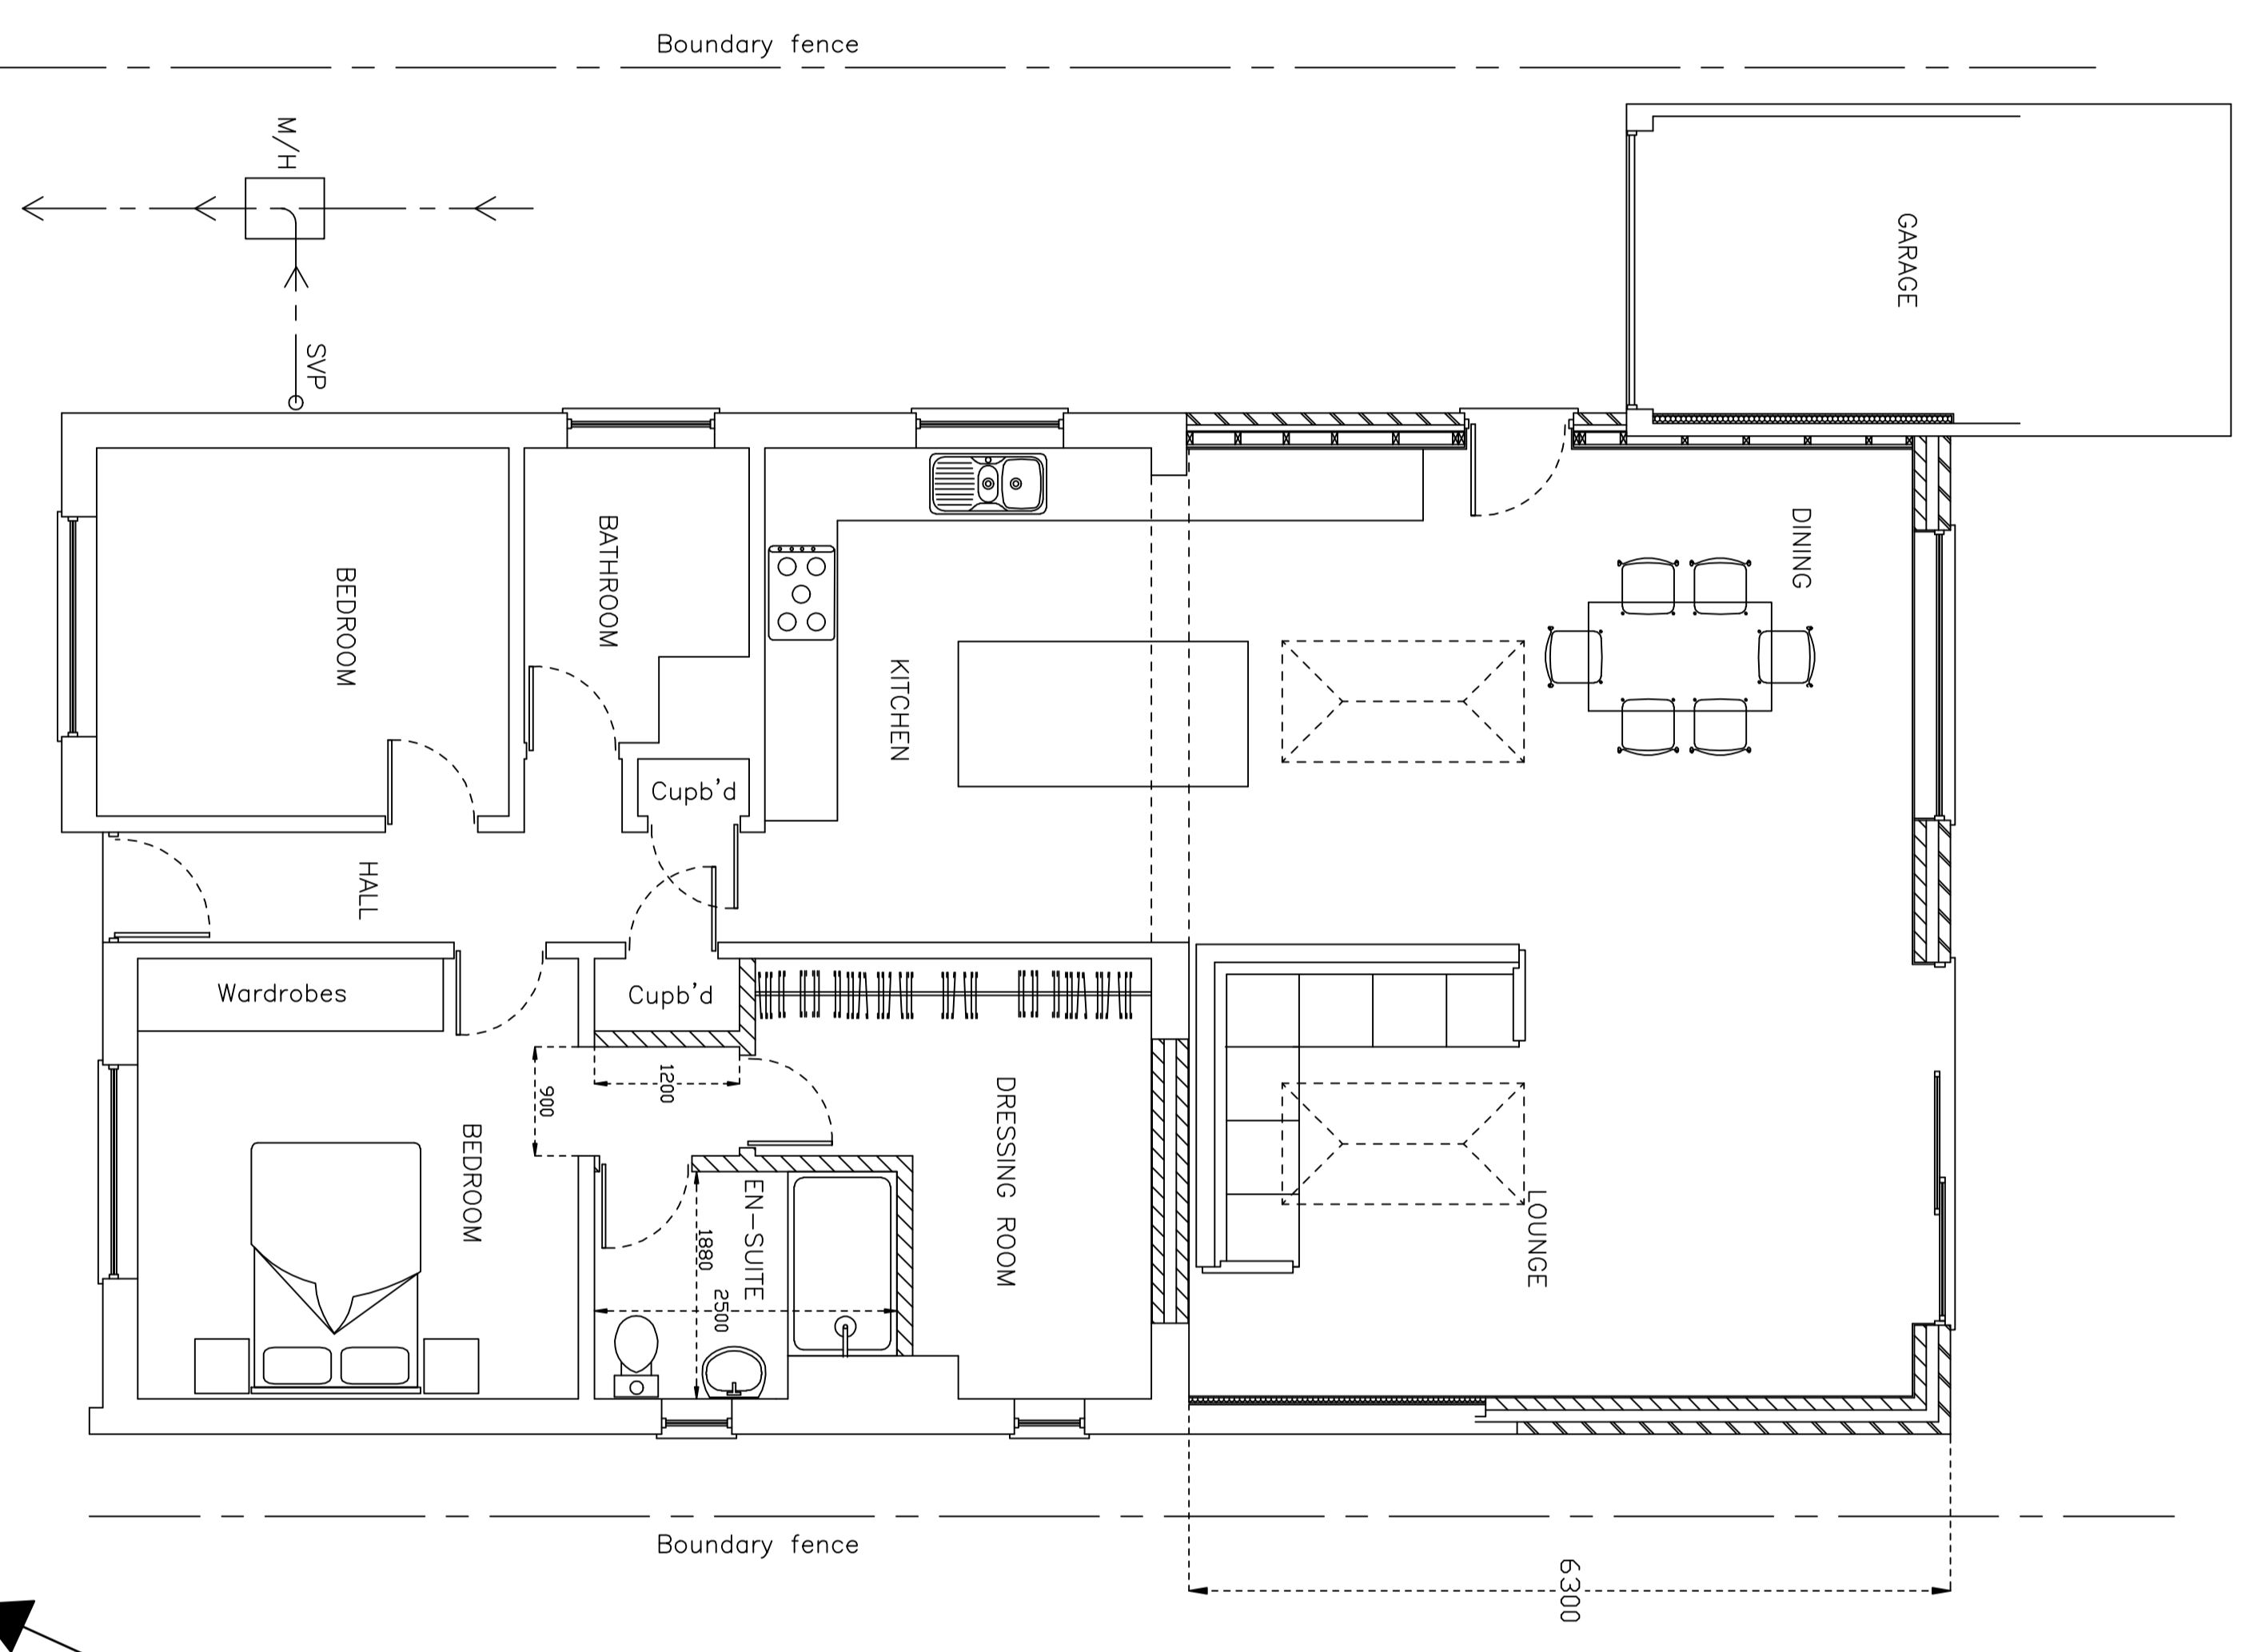

PROPOSED GROUND FLOOR PLAN. (1:50)

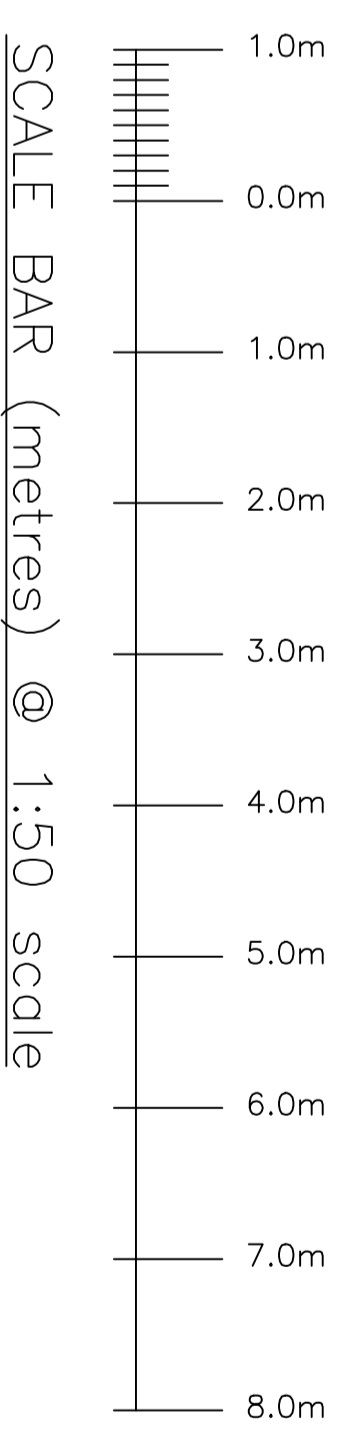

Rev	Description	By	CHK	APP	DATE

gs designs
ARCHITECTURAL AND STRUCTURAL DESIGN

Project: **16 GREENACRES DRIVE, NORWICH, NR14 7JG.**

Training Title: **PROPOSED REAR EXTENSION PLANNING DRAWING**

Scale of file: 1:50
 Drawn by: JMC/2022
 Checked by: JMC/2022
 Project No: 2226
 Date: N
 Status: S
 Drawing No: 01

APPROVAL: INFORMATION TENDER CONTRACT PLANNING