
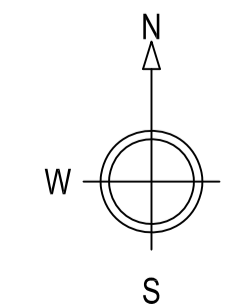


FLOOR PLAN & ELEVATIONS

Scale 1:100

NOTES:

1. Use written dimensions only. All dimensions to be checked on site and any discrepancies reported to ACORUS immediately. If in doubt ask.
 2. Where relevant, significant hazards have been identified on the drawing. Hazards which should be obvious to a competent contractor or unforeseeable have not been identified.
 3. This drawing is confidential and remains the exclusive property of ACORUS.
 4. Ordnance Survey Paper Map Copying Licence Number: 100039456.
- © ACORUS Rural Property Services Ltd.

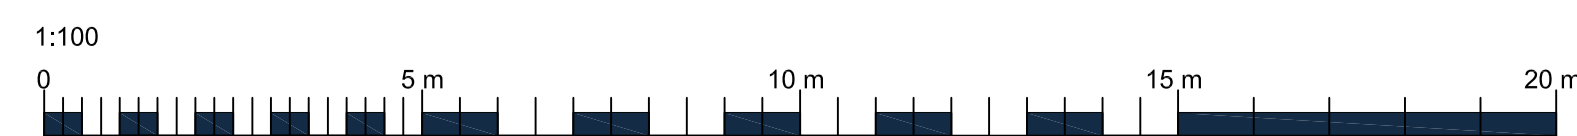

Rev	Date	Description	Dwn	Chk
		Amendment	Drawn	Checked

PROJECT
WALLINGTON
MEADOW BROOK FARM
HP18 9PQ

TITLE
PROPOSED DWELLING
PLAN & ELEVATIONS

SCALE	DATE	DRAWN BY	CHECKED BY
AS SHOWN @A1	05/22	EB	BB

JOB NO.	DRAWING NO.	REVISION
WMB/BB22/099	100_04	



PROPOSED