




FLOOR PLAN

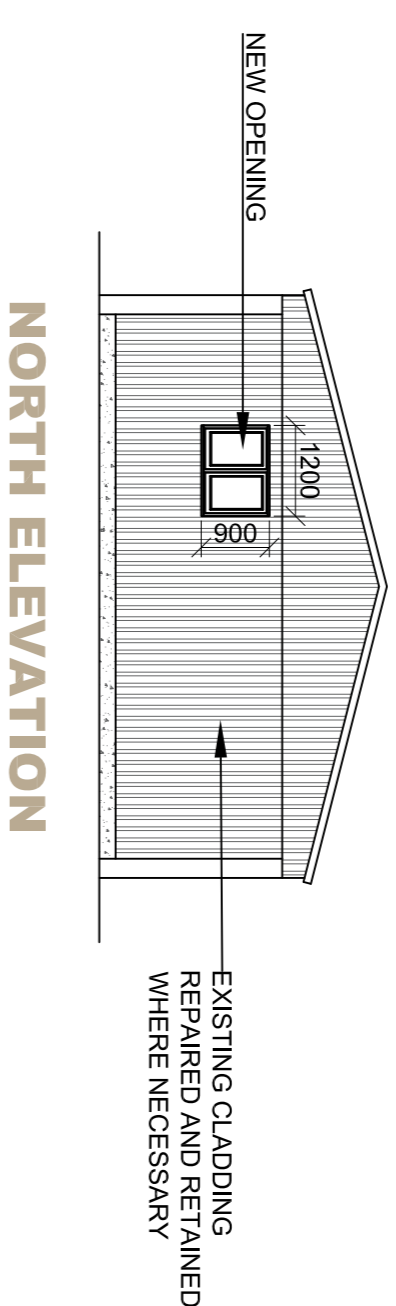


NORTH ELEVATION

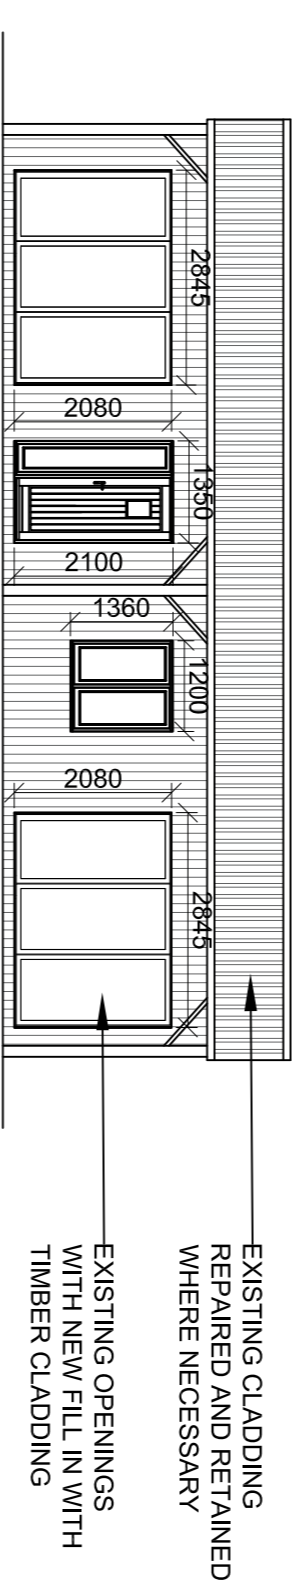

WEST ELEVATION

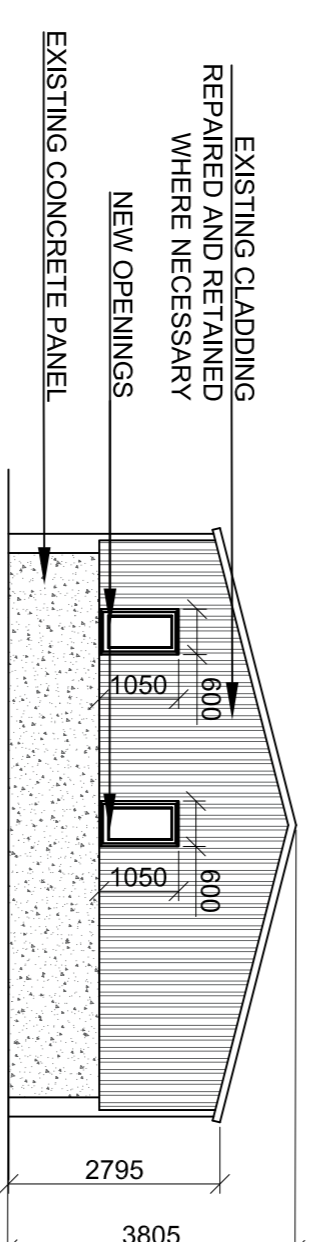



SOUTH ELEVATION

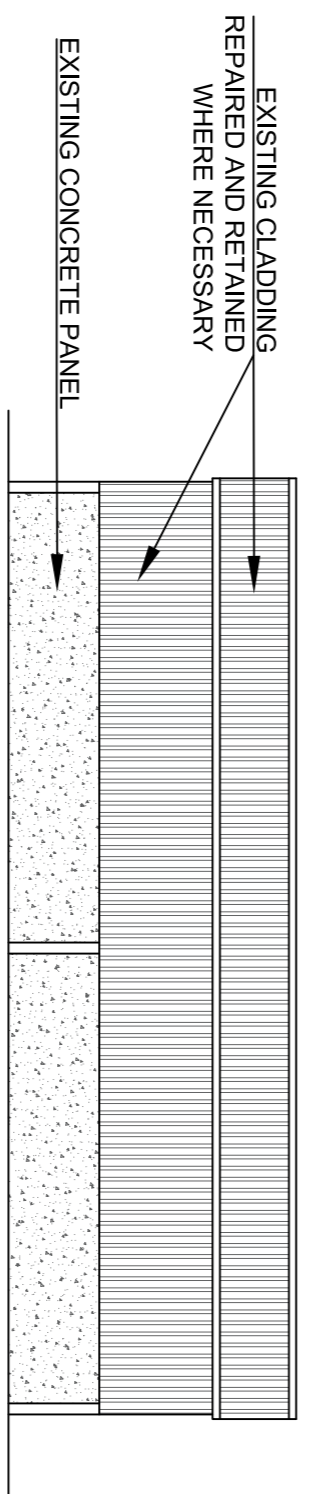

EAST ELEVATION

FLOOR PLAN & ELEVATIONS
Scale 1:100

- NOTES:
1. Use written dimensions only. All dimensions to be checked on site and only discrepancies reported to ACORUS immediately. If in doubt ask.
 2. Where relevant, significant hazards have been identified on the drawing. Hazards which should be obvious to a competent contractor or unforeseeable have not been identified.
 3. This drawing is confidential and remains the exclusive property of ACORUS.
 4. Ordnance Survey Paper Map Copying Licence Number: 100039456.
- © ACORUS Rural Property Services Ltd.

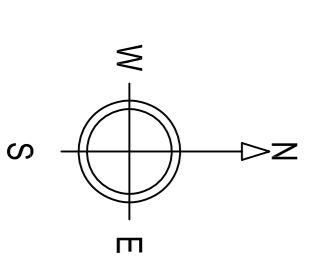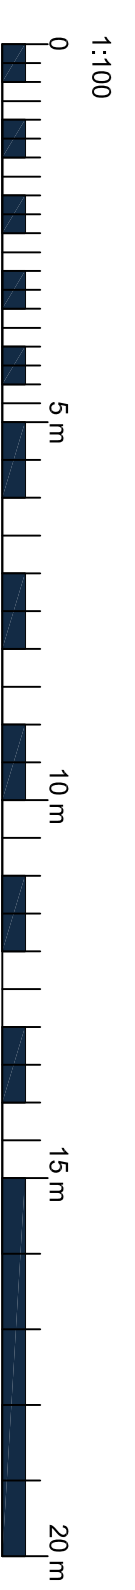

Rev	Date	Description	Drawn	Chk
1		Prepared	EB	BB

PROJECT: WALLINGTON MEADOW BROOK FARM HP18 9PQ
 TITLE: PROPOSED DWELLING PLAN & ELEVATIONS
 SCALE: AS SHOWN @A1
 DATE: 05/22
 DRAWING NO: 100_03
 JOB NO: WMB/BB22/099



PROPOSED