




NORTH ELEVATION

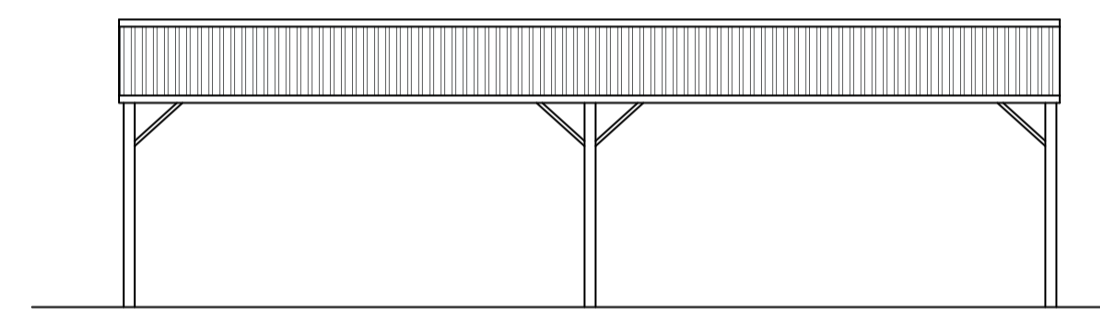

WEST ELEVATION

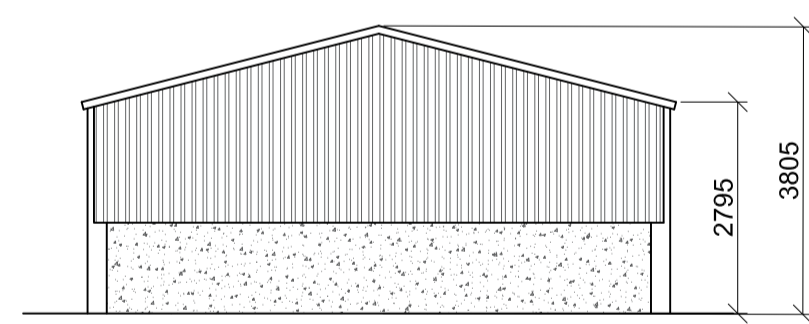

SOUTH ELEVATION

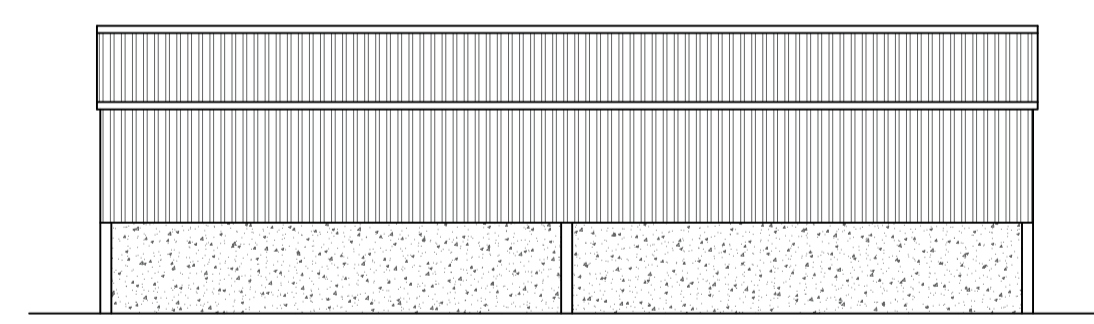



EAST ELEVATION

FLOOR PLAN & ELEVATIONS

Scale 1:100

NOTES:

1. Use written dimensions only. All dimensions to be checked on site and any discrepancies reported to ACORUS immediately. If in doubt ask.
 2. Where relevant, significant hazards have been identified on the drawing. Hazards which should be obvious to a competent contractor or unforeseeable have not been identified.
 3. This drawing is confidential and remains the exclusive property of ACORUS.
 4. Ordnance Survey Paper Map Copying Licence Number: 100039456.
- © ACORUS Rural Property Services Ltd.

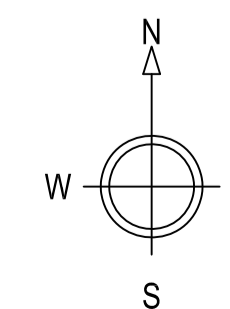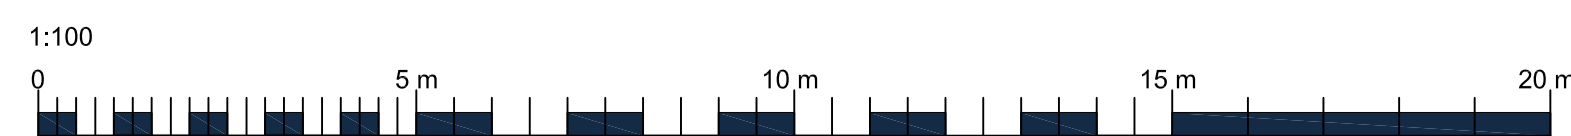

| Rev | Date | Description | Dwn | Chk |
|-----|------|-------------|-----|-----|
| | | | | |

| | | | | |
|-------------------|-------------|----------|------------|--|
| PROJECT | | | | |
| WALLINGTON | | | | |
| MEADOW BROOK FARM | | | | |
| HP18 9PQ | | | | |
| TITLE | | | | |
| EXISTING BUILDING | | | | |
| PLAN & ELEVATIONS | | | | |
| SCALE | DATE | DRAWN BY | CHECKED BY | |
| AS SHOWN @A1 | 05/22 | EB | BB | |
| JOB NO. | DRAWING NO. | REVISION | | |
| WMB/BB22/099 | 100_01 | | | |



EXISTING