
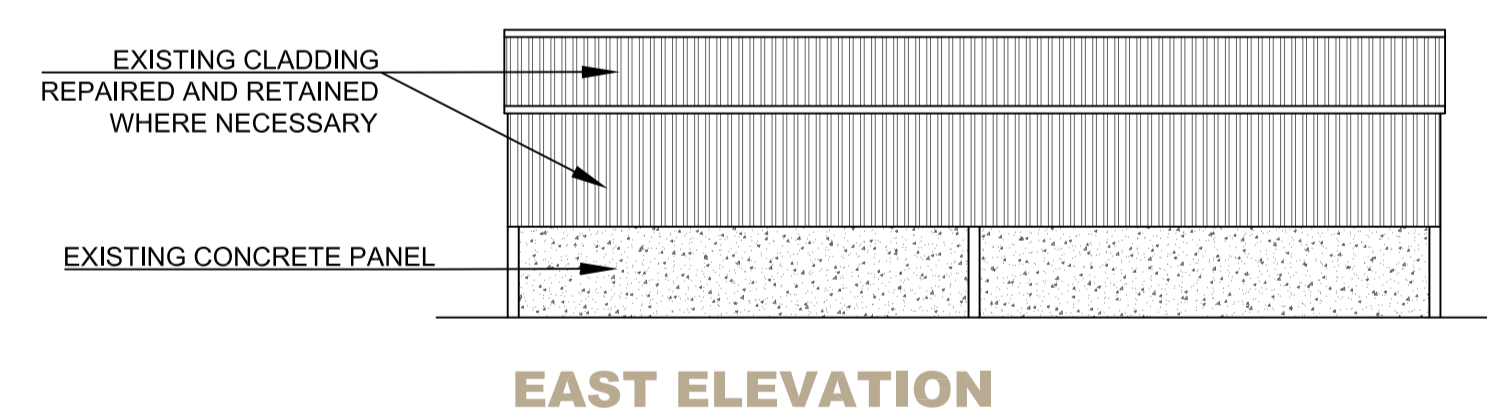
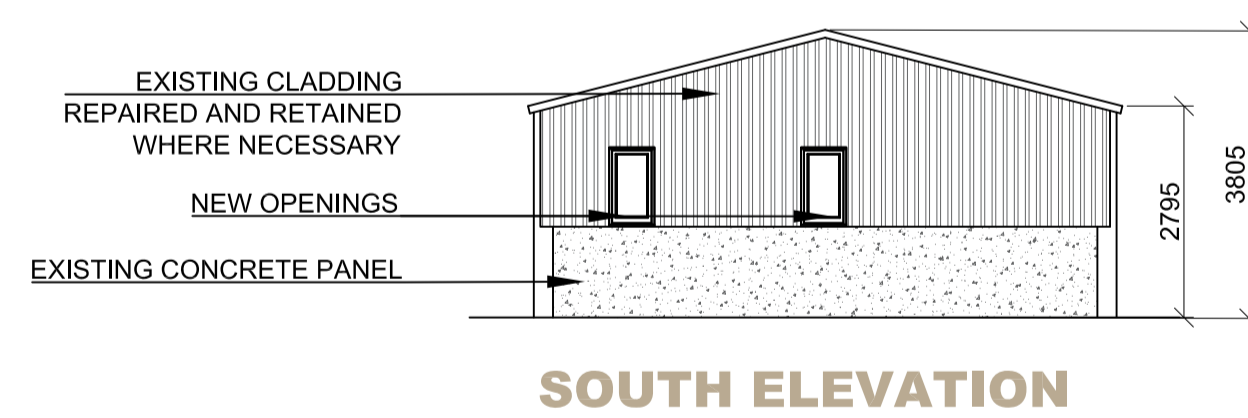
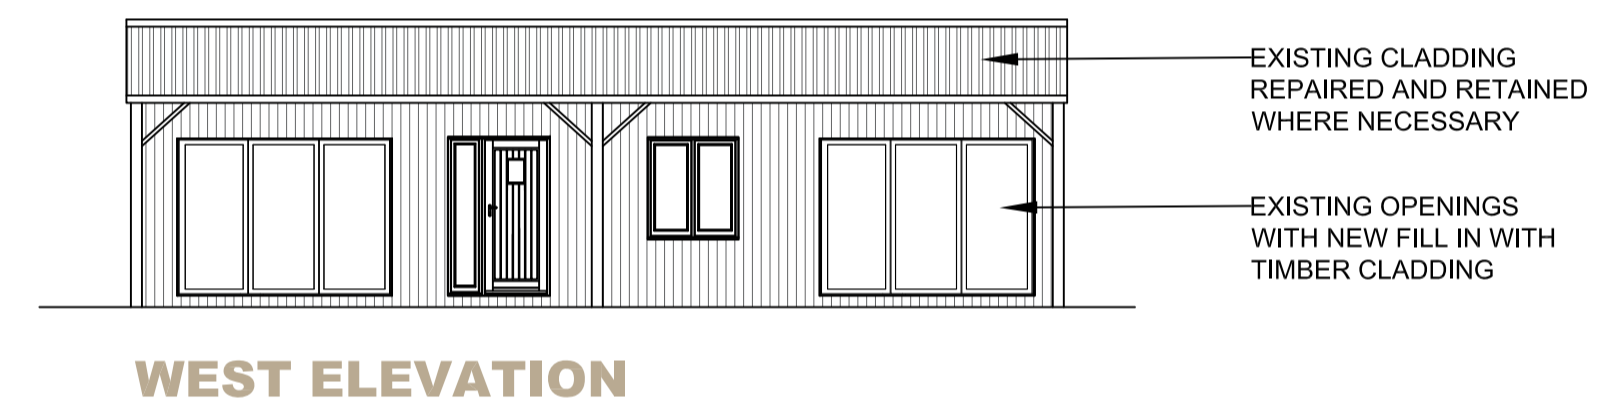


**FLOOR PLAN**


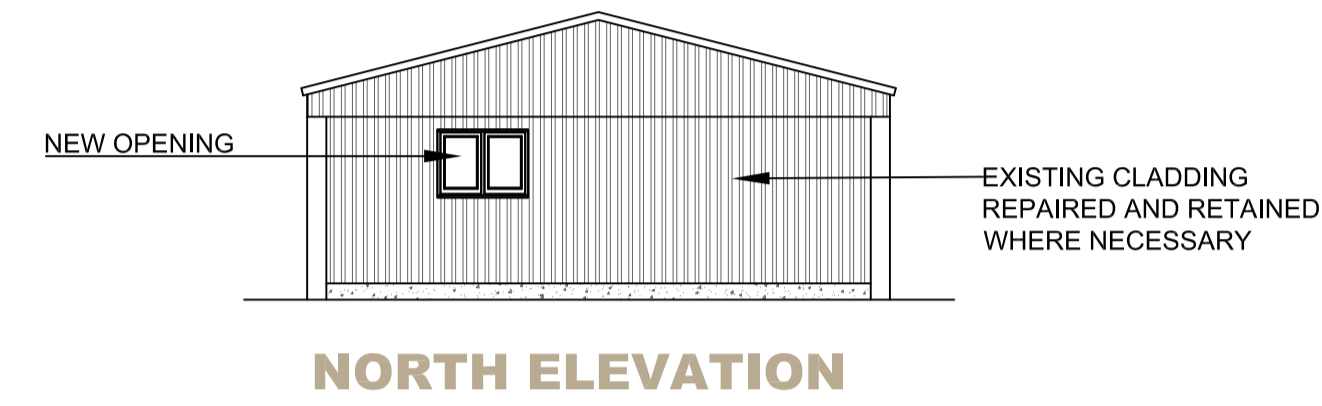


**FLOOR PLAN & ELEVATIONS**

Scale 1:100

NOTES:

1. Use written dimensions only. All dimensions to be checked on site and any discrepancies reported to ACORUS immediately. If in doubt ask.
  2. Where relevant, significant hazards have been identified on the drawing. Hazards which should be obvious to a competent contractor or unforeseeable have not been identified.
  3. This drawing is confidential and remains the exclusive property of ACORUS.
  4. Ordnance Survey Paper Map Copying Licence Number: 100039456.
- © ACORUS Rural Property Services Ltd.

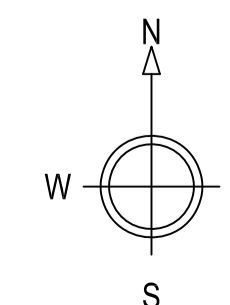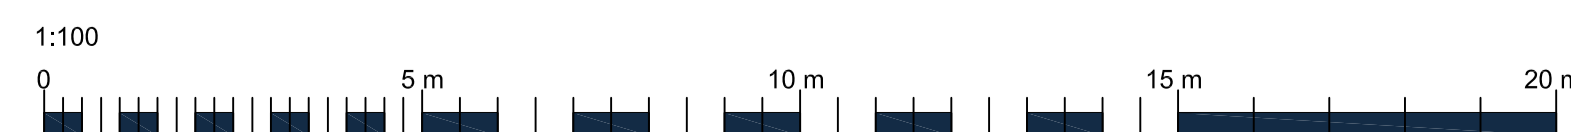

Rev	Date	Description	Dwn	Chk
Rev	Date	Amendment	Drawn	Checked

PROJECT  
WALLINGTON  
MEADOW BROOK FARM  
HP18 9PQ

TITLE  
PROPOSED DWELLING  
PLAN & ELEVATIONS

SCALE DATE DRAWN BY CHECKED BY  
AS SHOWN @A1 05/22 EB BB

JOB NO. DRAWING NO. REVISION  
WMB/BB22/099 100\_03

**acorus**  
acorus.co.uk  
Planning. Design. Property.

**PROPOSED**