



Notes:  
This drawing is property of **summerhouse**.  
It may not be reproduced or disclosed to a third party without written consent.  
This drawing is not to be scaled, figured dimensions only to be taken.  
Should any discrepancies be found please inform this office.

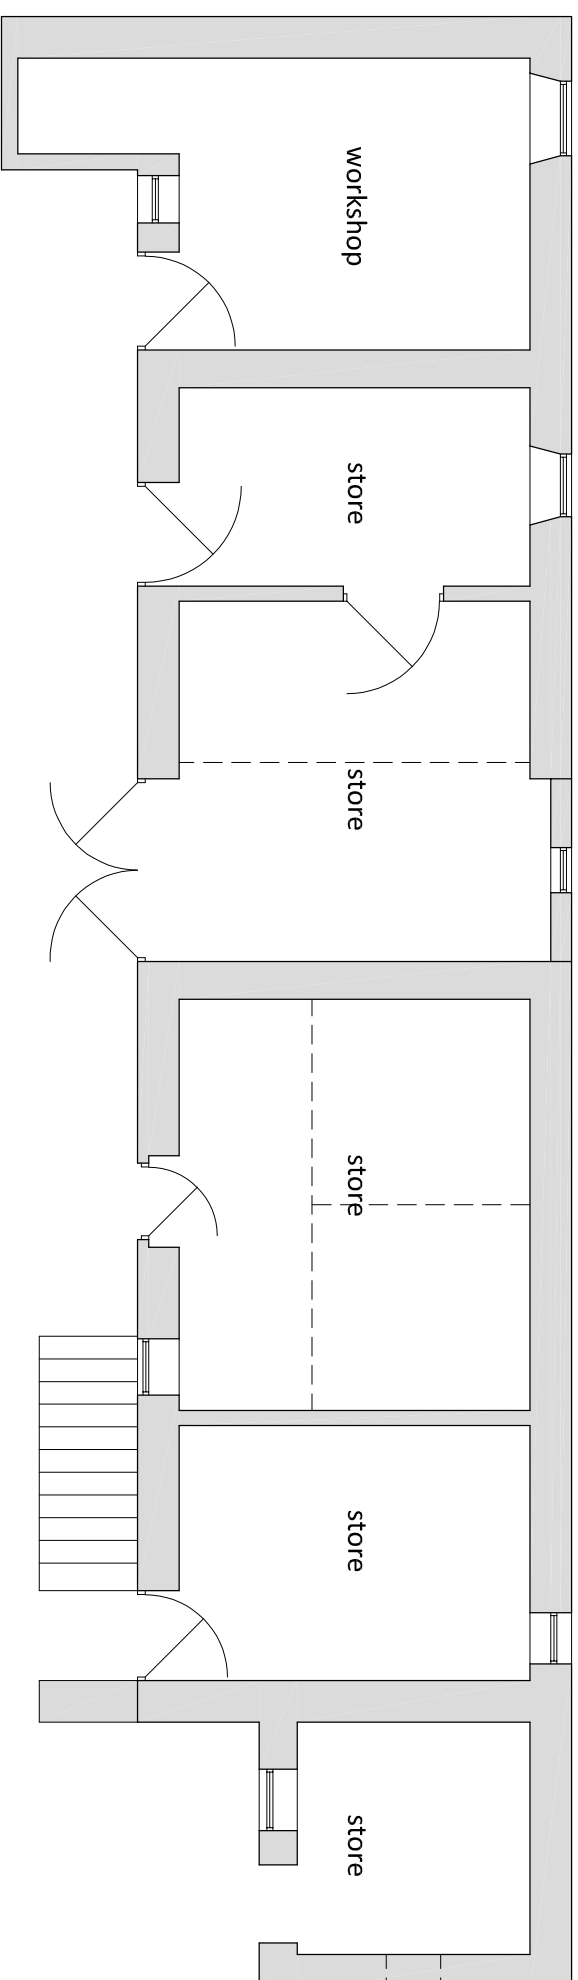

Ground Floor

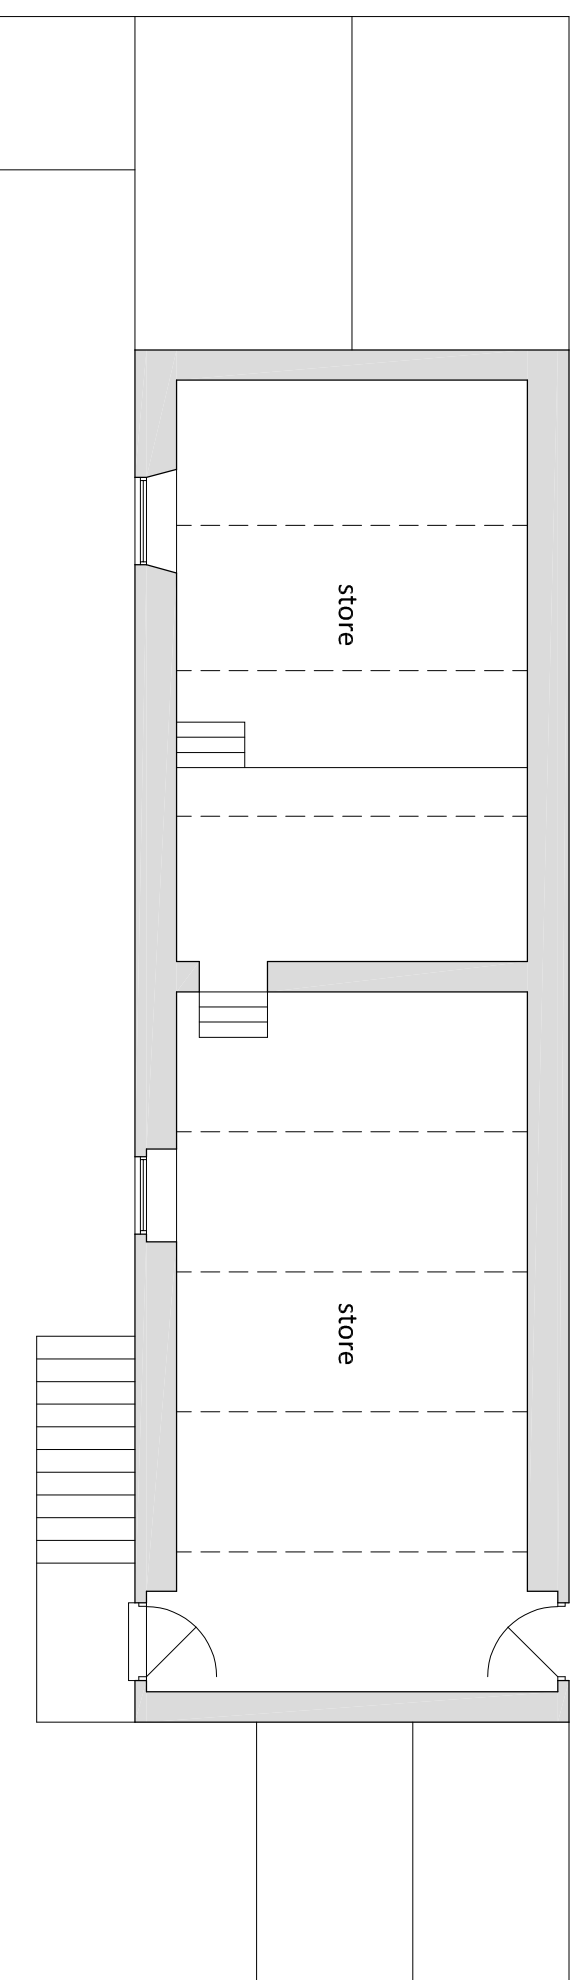

First Floor

**summerhouse**  
a r c h i t e c t s

mill farm  
guisborough  
north yorkshire  
TS14 6RW  
t - 01287 632640  
e - admin@summerhouse.uk.net  
w - www.summerhouse.uk.net

client **S. SAXBY**

project **LING VILLA BARN**

drawing **EXISTING FLOOR PLANS**

scale	1:100@A3
date	APRIL 22
drg no	S639 PL004
status	PLANNING
rev	