



Proposed Floor Plan

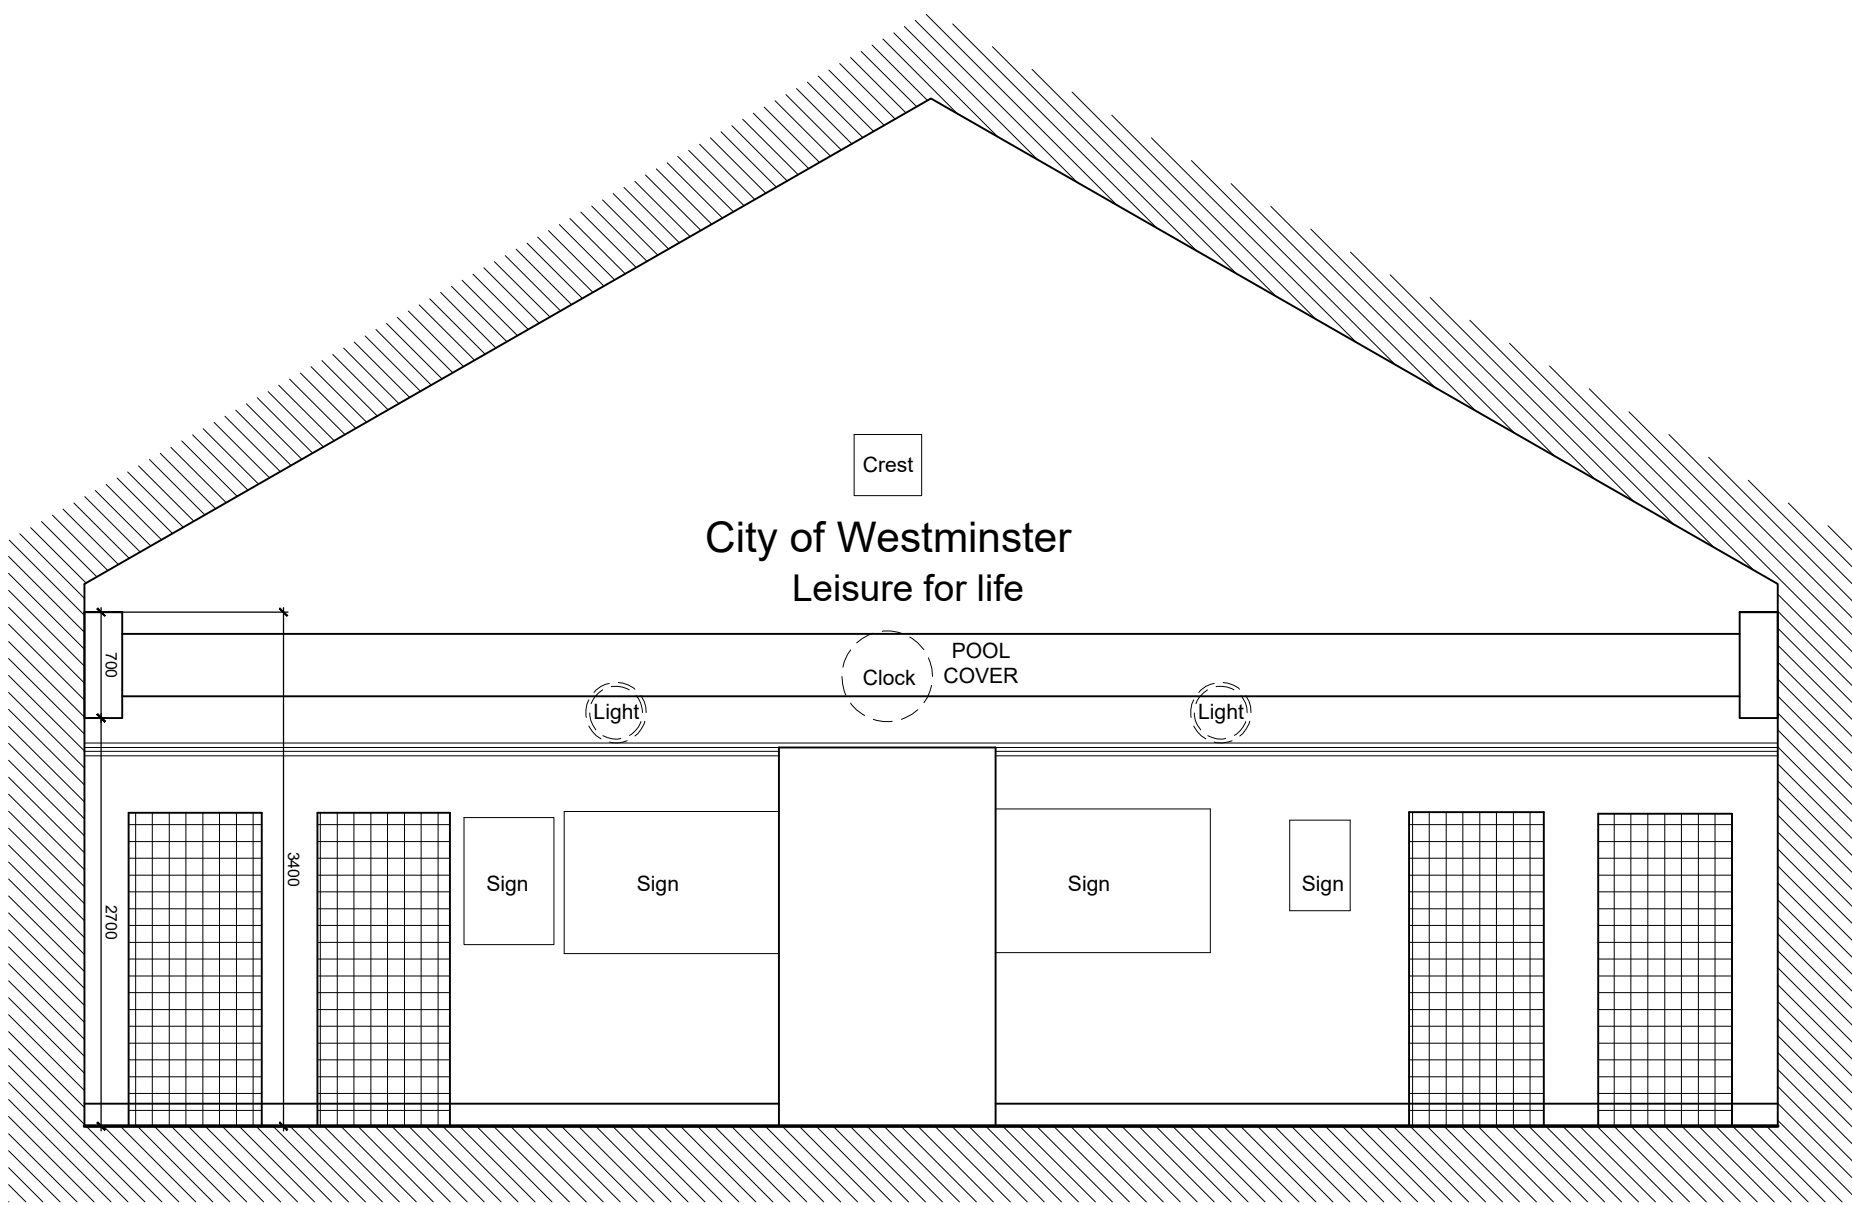

Proposed Elevation A

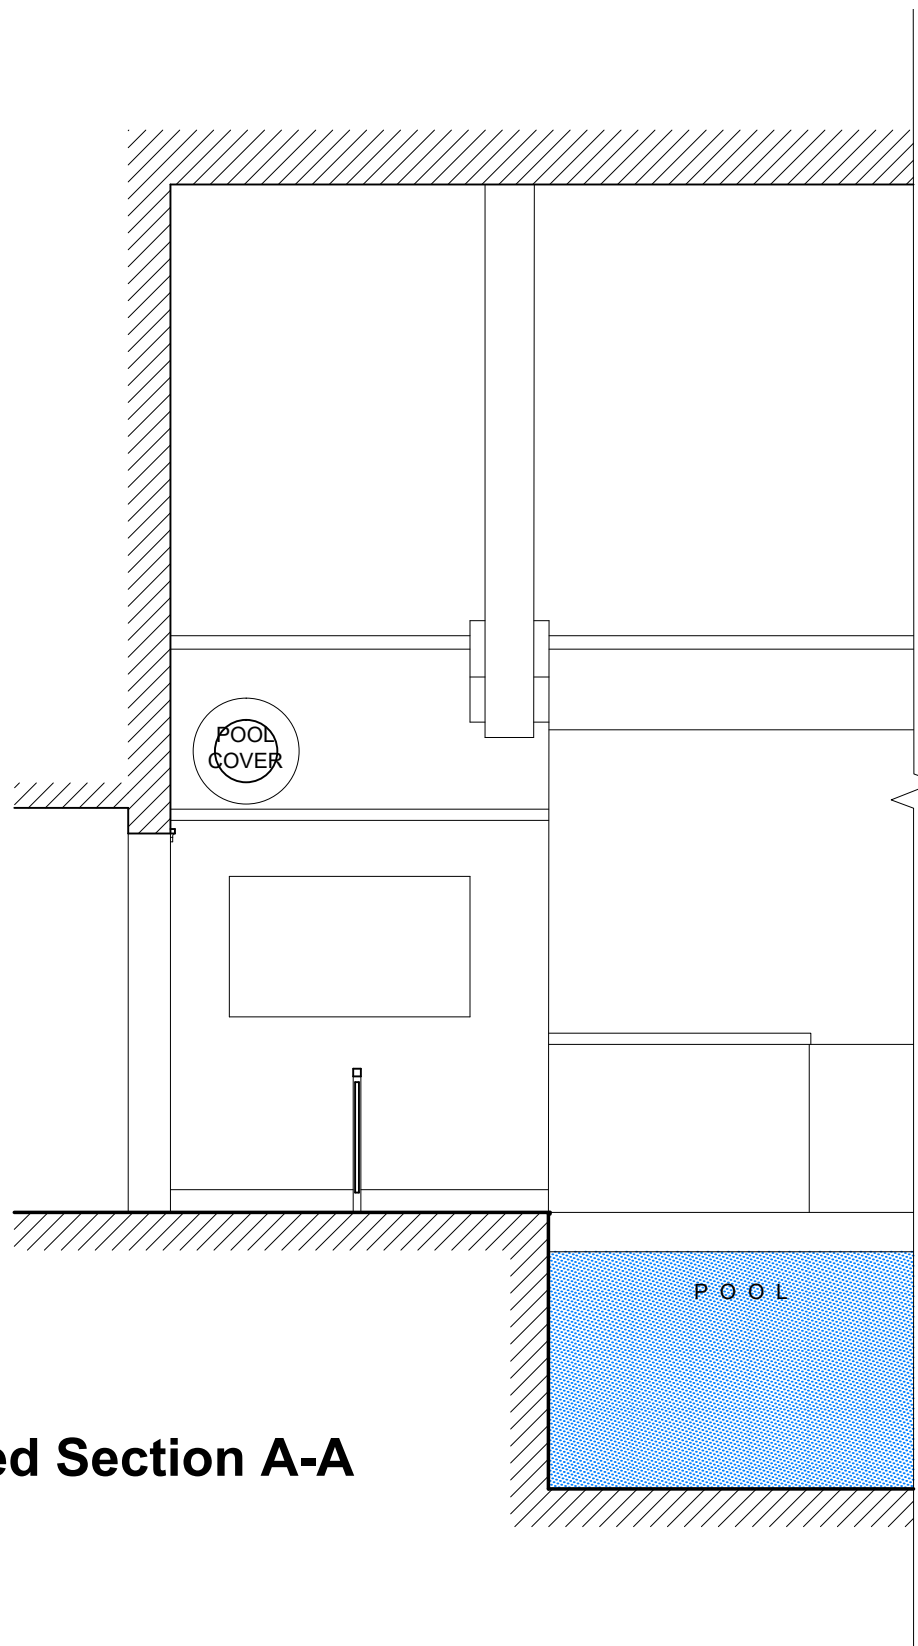


Proposed Section A-A

DO NOT SCALE this drawing, figured dimensions only are to be used.  
This drawing is the sole copyright of PARKdesigned.  
Any discrepancies between this drawing and other information should be reported to the Architect.  
THE BOUNDARY SHOWN IS BASED ON INFORMATION SUPPLIED BY OTHERS, NOT PARKdesigned, ALL BOUNDARIES TO BE VERIFIED ON SITE. MODIFICATIONS TO THIS DRAWING TO BE MADE SOLELY ON ORIGINAL MAGNETIC MEDIA, AND MAY ONLY BE CARRIED OUT BY PARKdesigned.

|   |   |   |   |   |
|---|---|---|---|---|
| A | - | - | - | - |
|---|---|---|---|---|

Note: Dimensions shown indicatively. Pool cover company/Vital to confirm sizes and positioning.

 

**PARK**designed  
architects

|   |                                                                                     |           |
|---|-------------------------------------------------------------------------------------|-----------|
| Leeds: The LOFT.13, Carlton Mills, Armley, LS12 2QG<br>London: Seven Pancras Square, 7 Kings Blvd, NC1 4AG | Tel: 0113 819 8057<br>Email: info@parkdesigned.com<br>Website: www.parkdesigned.com |           |
| Client:   | Date:                                                                               | Scale:    |
| Vital Energi                                                                                               | May'22                                                                              | 1:50 @A1  |
| Project Name:                                                                                              | Drawn:                                                                              | Reviewed: |
| Seymour Leisure Centre, W1H 5TJ                                                                            | TT                                                                                  | JP        |
| Drawing Title:                                                                                             | Drawing No:                                                                         | Revision: |
| Proposed Plan, Elevation and Section                                                                       | 202                                                                                 | -         |
| Drawing Status:                                                                                            | Project No:                                                                         |           |
| Information                                                                                                | 2022.06                                                                             |           |

Do not scale off this drawing. Work to figured dimensions, and any discrepancy to be reported to the architect.  
Refer to larger scale drawings where available. ©PARK Designed