



Existing Floor Plan

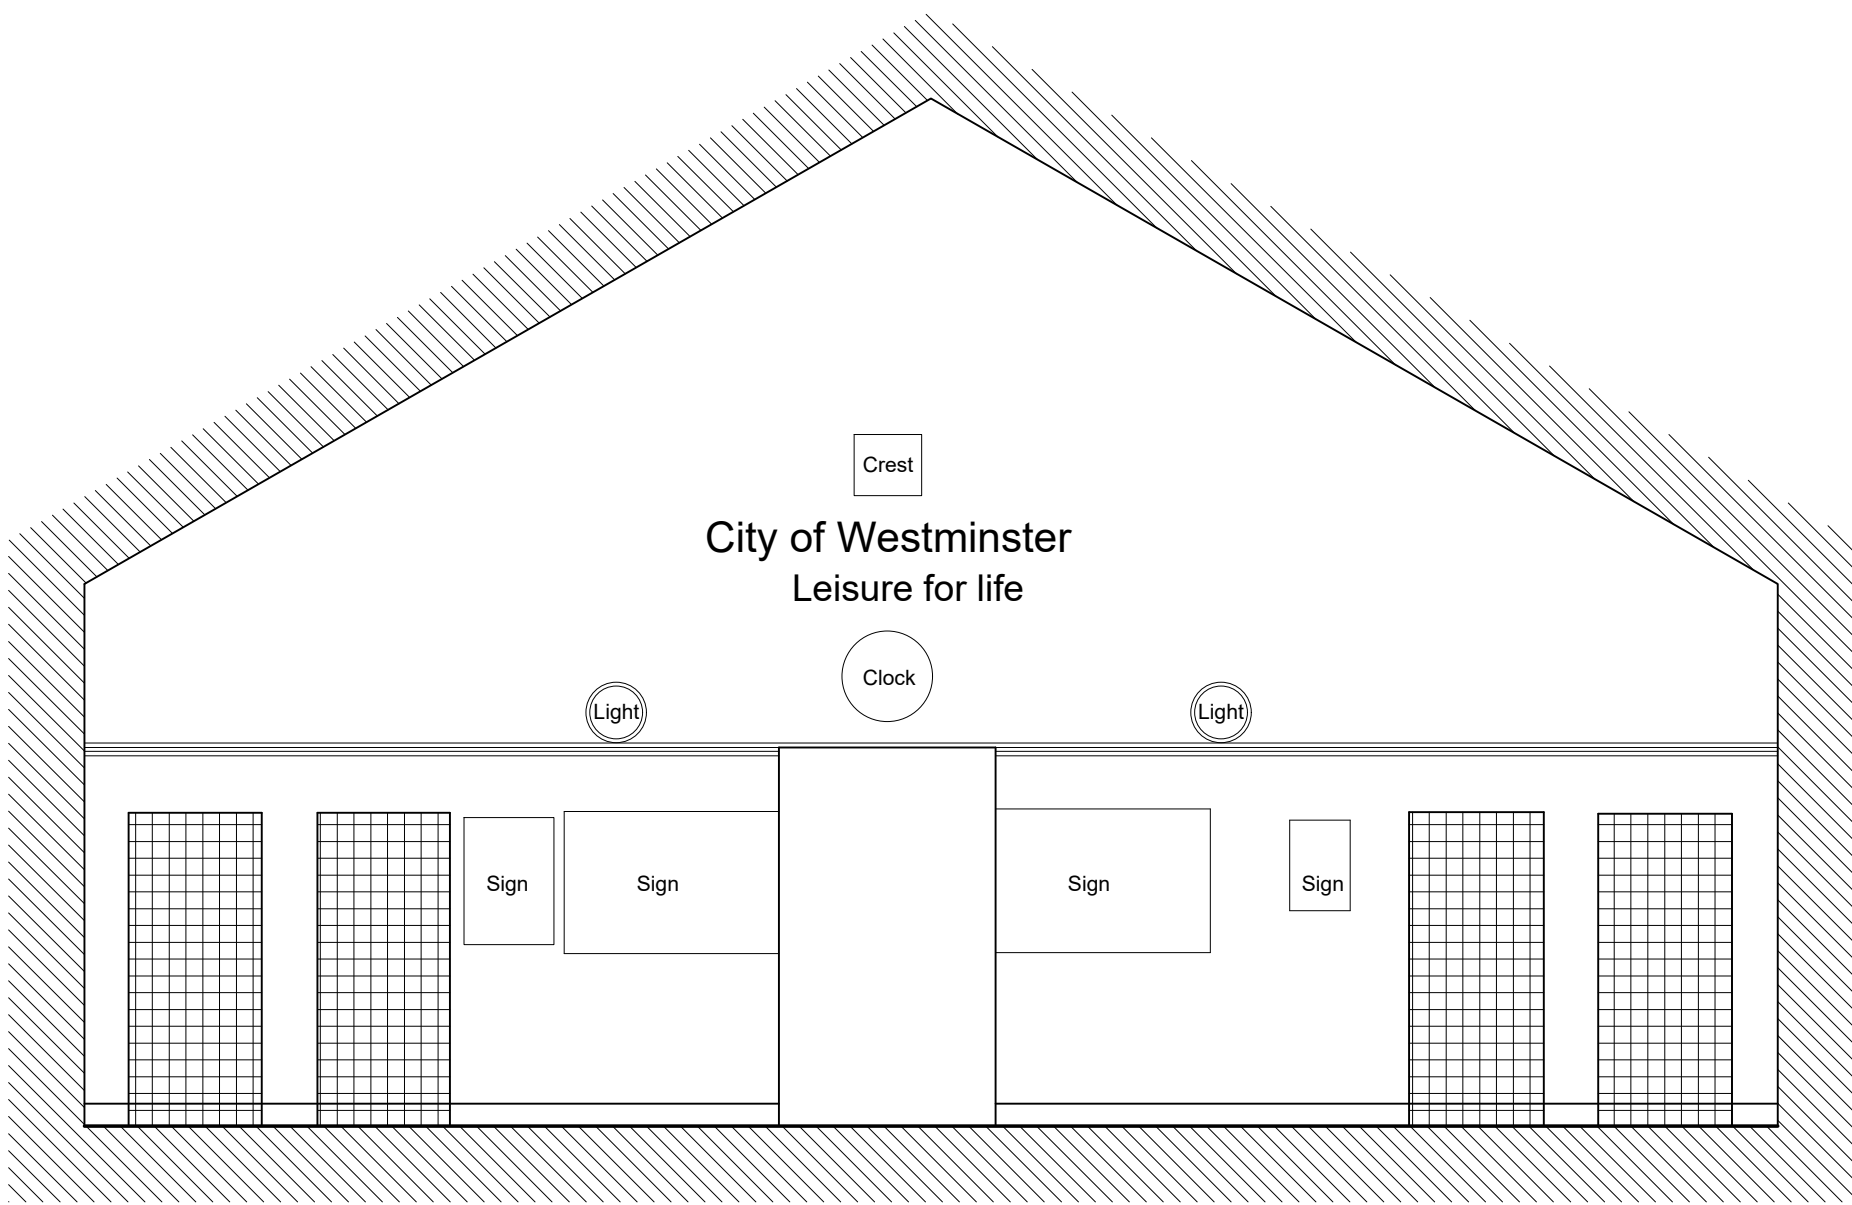

Existing Elevation A

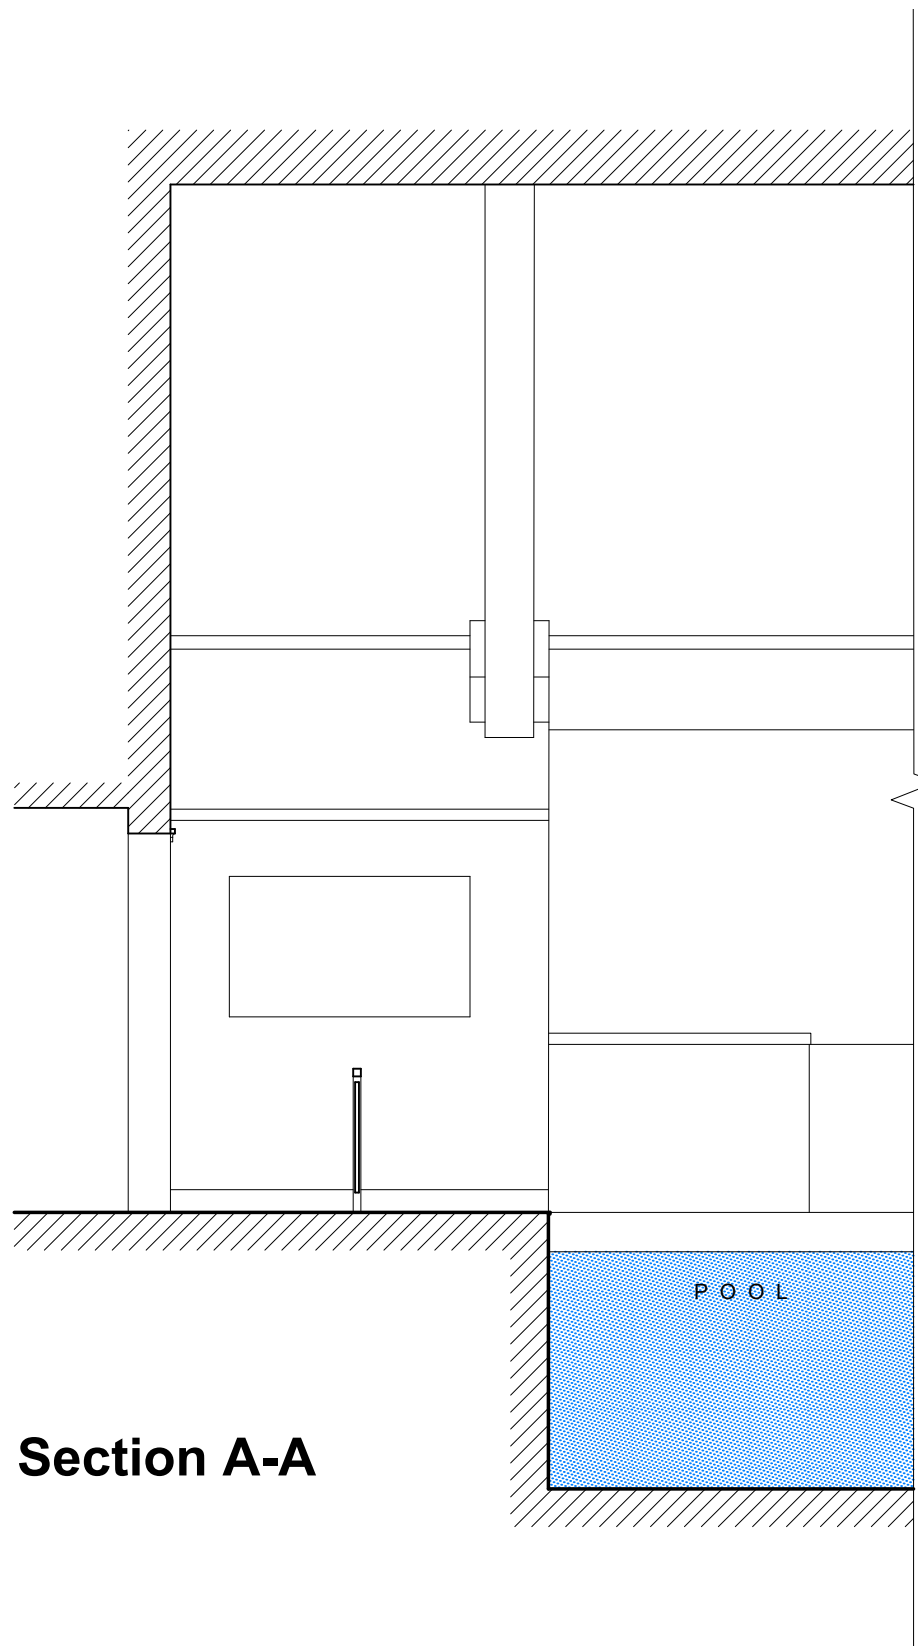

Existing Section A-A

DO NOT SCALE this drawing, figured dimensions only are to be used.  
This drawing is the sole copyright of PARKdesigned.  
Any discrepancies between this drawing and other information should be reported to the Architect.  
THE BOUNDARY SHOWN IS BASED ON INFORMATION SUPPLIED BY OTHERS, NOT PARKdesigned, ALL BOUNDARIES TO BE VERIFIED ON SITE. MODIFICATIONS TO THIS DRAWING TO BE MADE SOLELY ON ORIGINAL MAGNETIC MEDIA, AND MAY ONLY BE CARRIED OUT BY PARKdesigned.

A	-	-	-	-
---	---	---	---	---

Scale 1:50  
0 500 1000 2000 4000mm

**PARK**designed  
architects

<b>Leeds:</b> The LOFT.13, Carlton Mills, Armley, LS12 2QG <b>London:</b> Seven Pancras Square, 7 Kings Blvd, NC1 4AG		<b>Tel:</b> 0113 819 8057 <b>Email:</b> info@parkdesigned.com <b>Website:</b> www.parkdesigned.com	
<b>Client:</b>		<b>Date:</b>	<b>Scale:</b>
Vital Energi		May'22	1:50 @A1
<b>Project Name:</b>		<b>Drawn:</b>	<b>Reviewed:</b>
Seymour Leisure Centre, W1H 5TJ		TT	JP
<b>Drawing Title:</b>		<b>Drawing No:</b>	<b>Revision:</b>
Existing Plan, Elevation and Section		201	-
<b>Drawing Status:</b>		<b>Project No:</b>	
Information		2022.06	

Do not scale off this drawing. Work to figured dimensions, and any discrepancy to be reported to the architect.  
Refer to larger scale drawings where available. ©PARK Designed