



SOUTH WEST ELEVATION

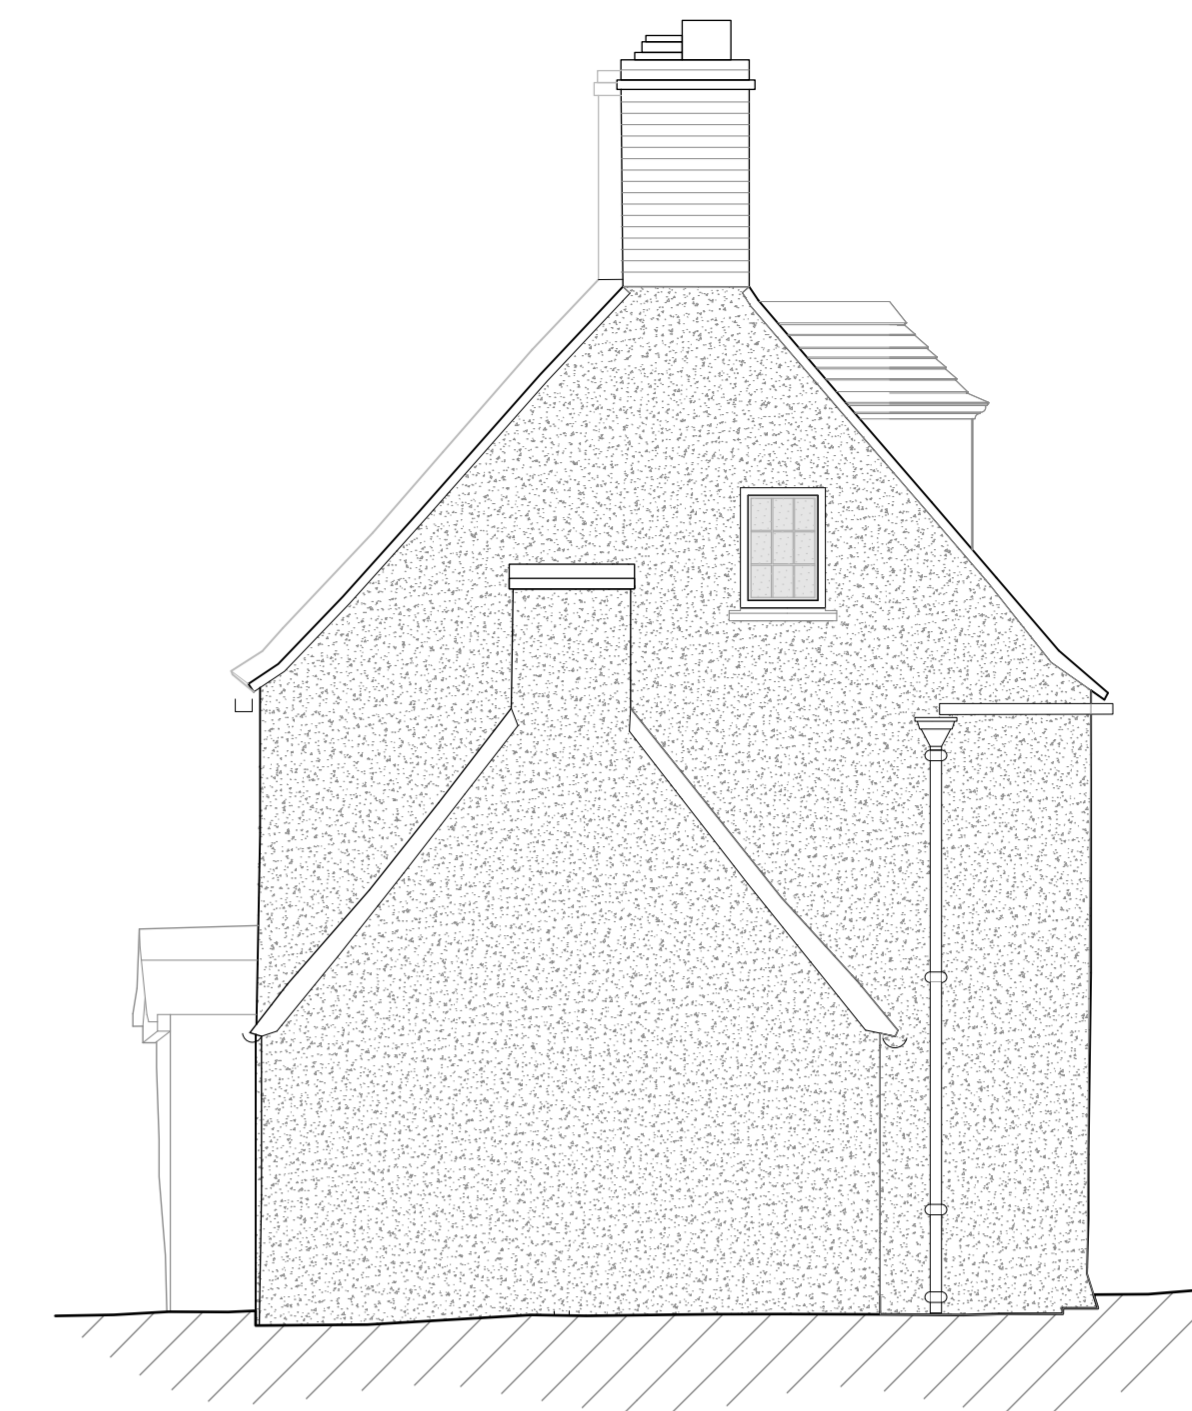


SOUTH EAST ELEVATION



NORTH EAST ELEVATION

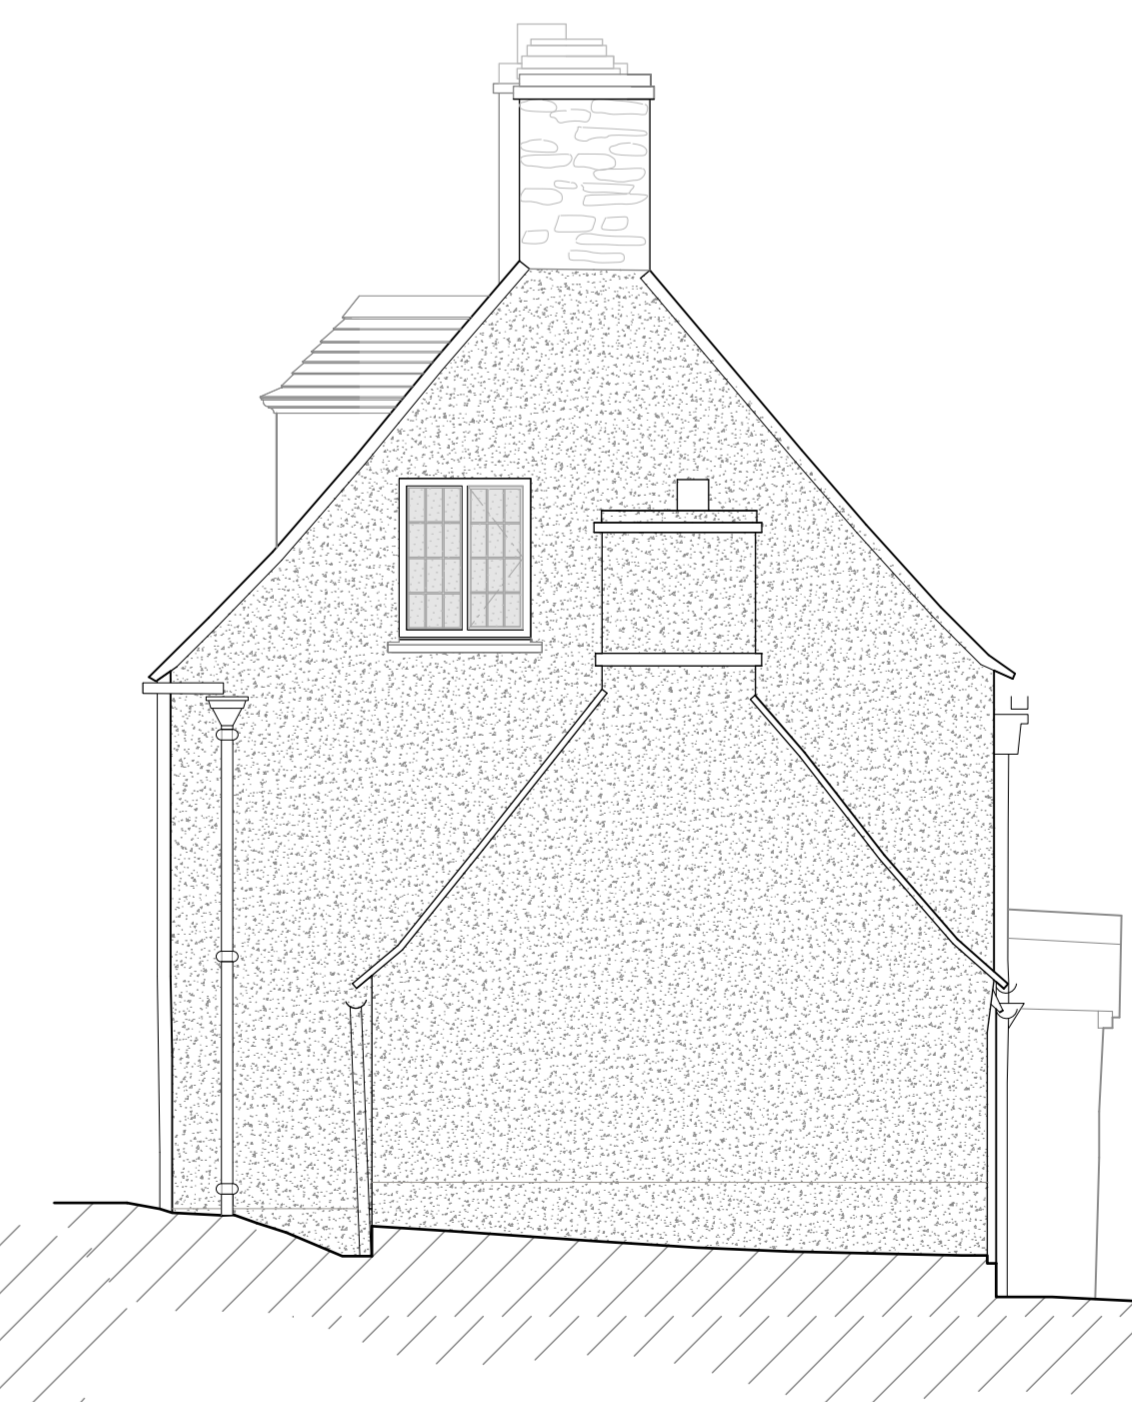

NORTH WEST ELEVATION

 

| REV. | DATE | REVISIONS |
|------|------------|----------------|
| - | 10/06/2022 | PLANNING ISSUE |



45 Rodney Road, Cheltenham, GL50 1HX
 t / 01242 582 362 e / info@fgs.archi
 www.fgs.archi
 Toby Falconer Architects Ltd, trading as Falconer & Gilbert Scott Architects
 Registered in England No. 10129121

CLIENT:
OZLEWORTH PARK ESTATE

JOB TITLE:
**BROOK COTTAGE
 OZLEWORTH**

DRAWING TITLE:
**AS PROPOSED
 ELEVATIONS**

| | |
|--------------|-------------------------|
| SCALE: | 1:50 @ A1 1:100 @ A3 |
| DATE: | 22/04/2022 |
| DRAWN BY: | PD |
| DRAWING No.: | 2128 - 05 |
| REV.: | - |