




SOUTH WEST ELEVATION

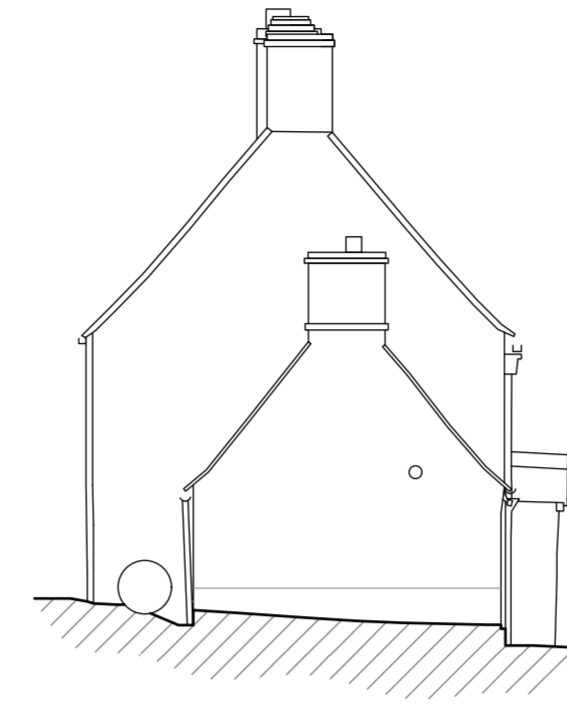


NORTH WEST ELEVATION

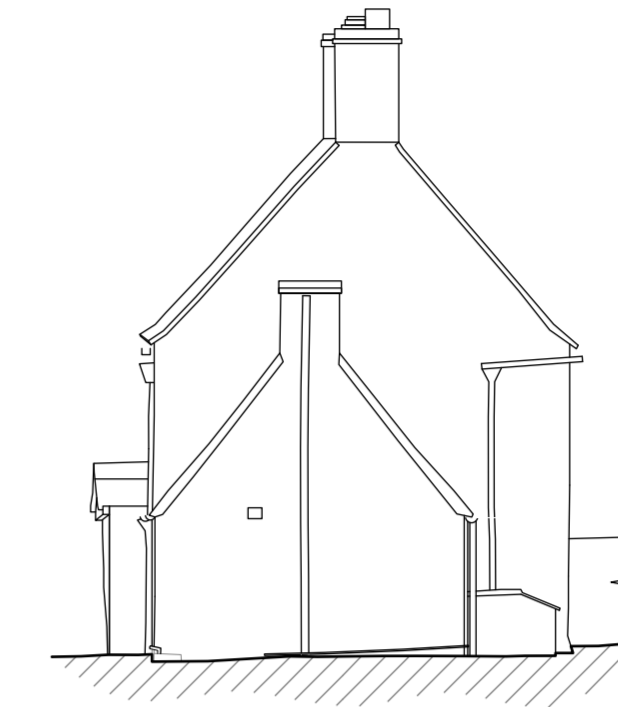


SOUTH EAST ELEVATION

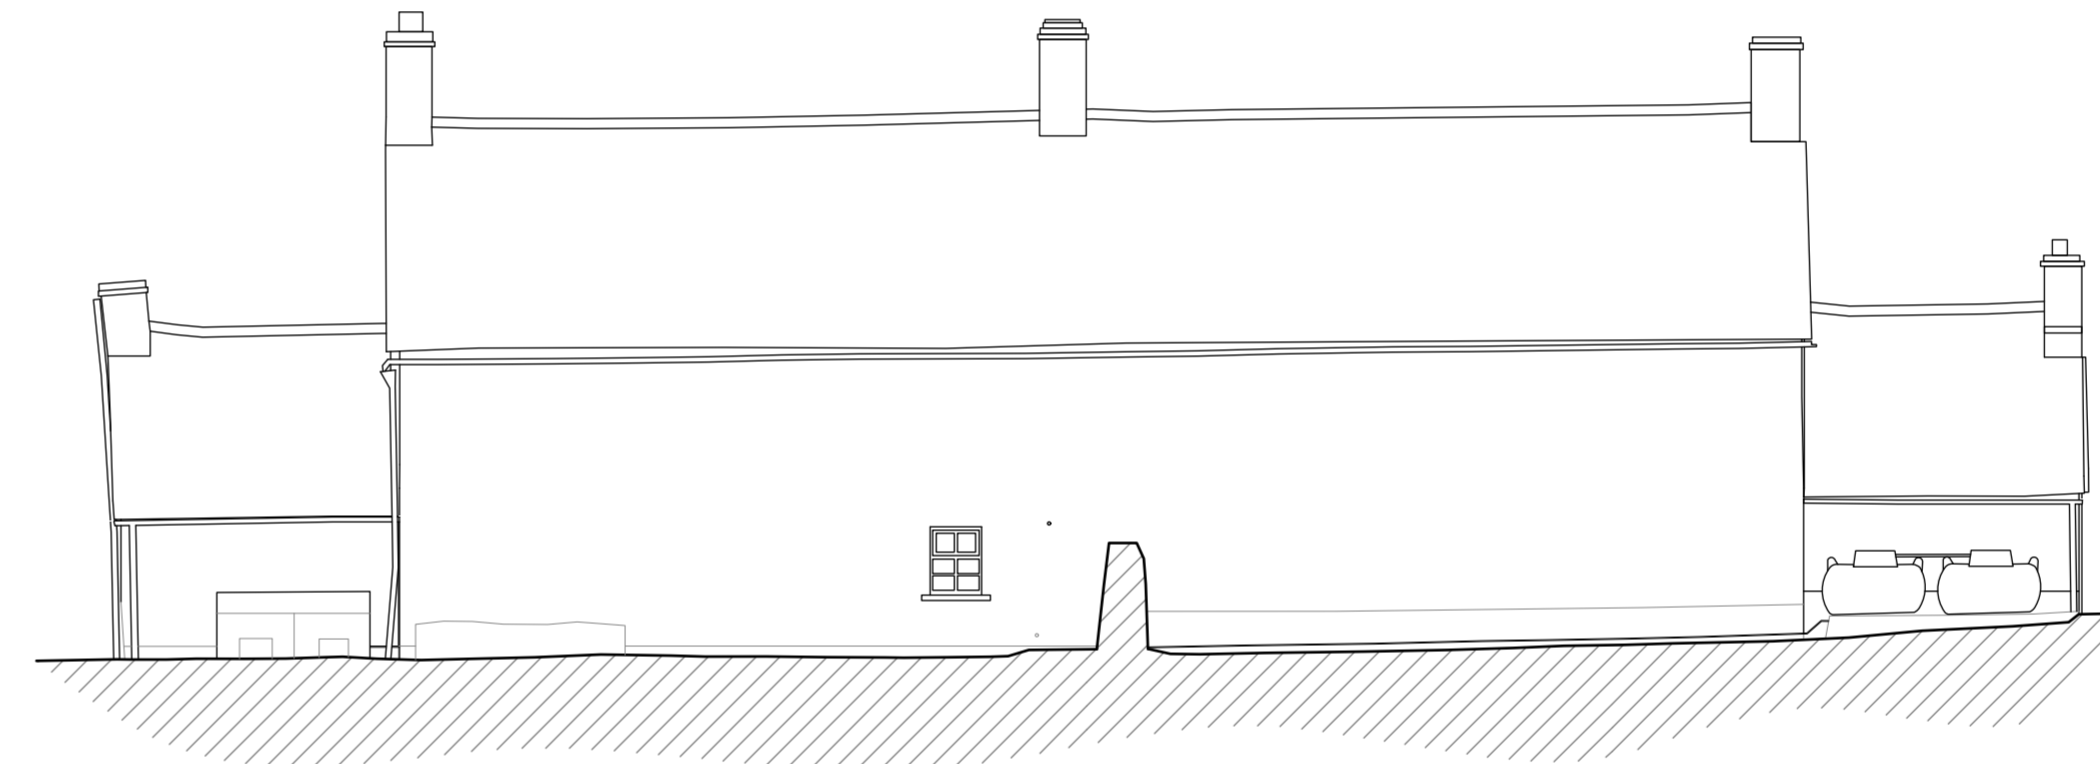


NORTH EAST ELEVATION

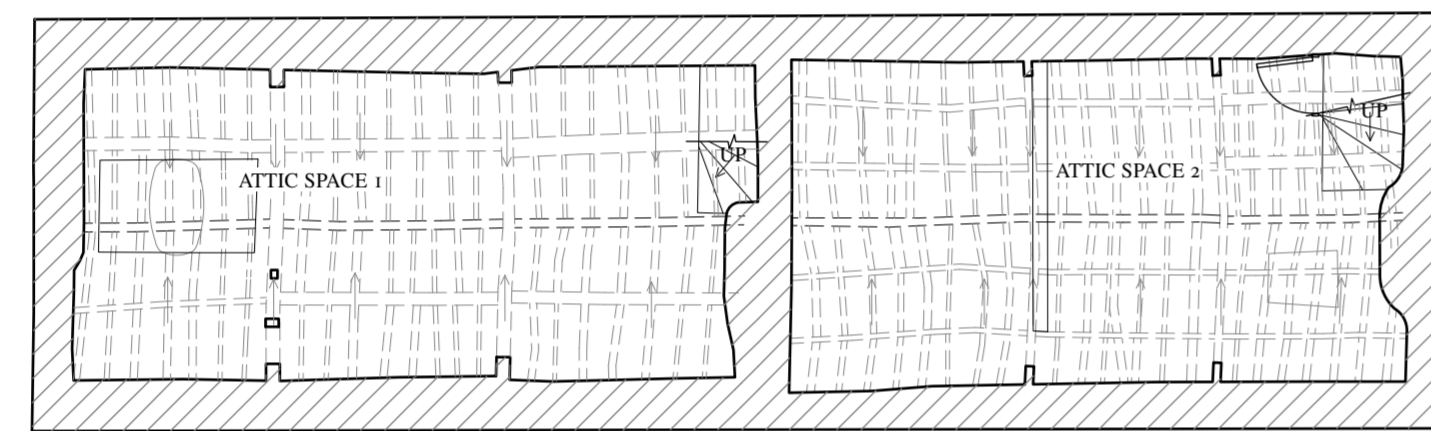


ATTIC PLAN

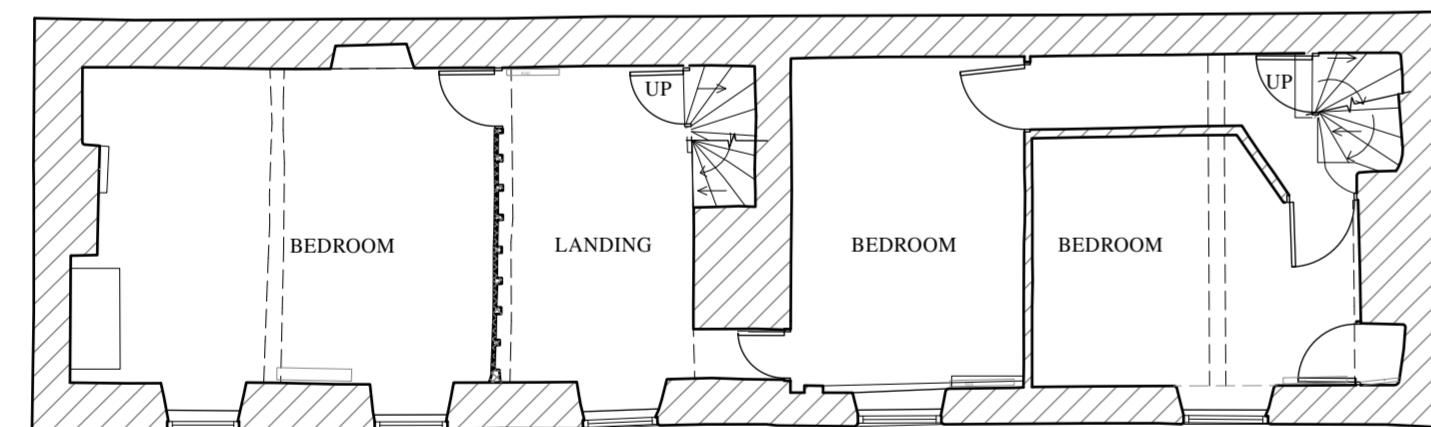

FIRST FLOOR PLAN

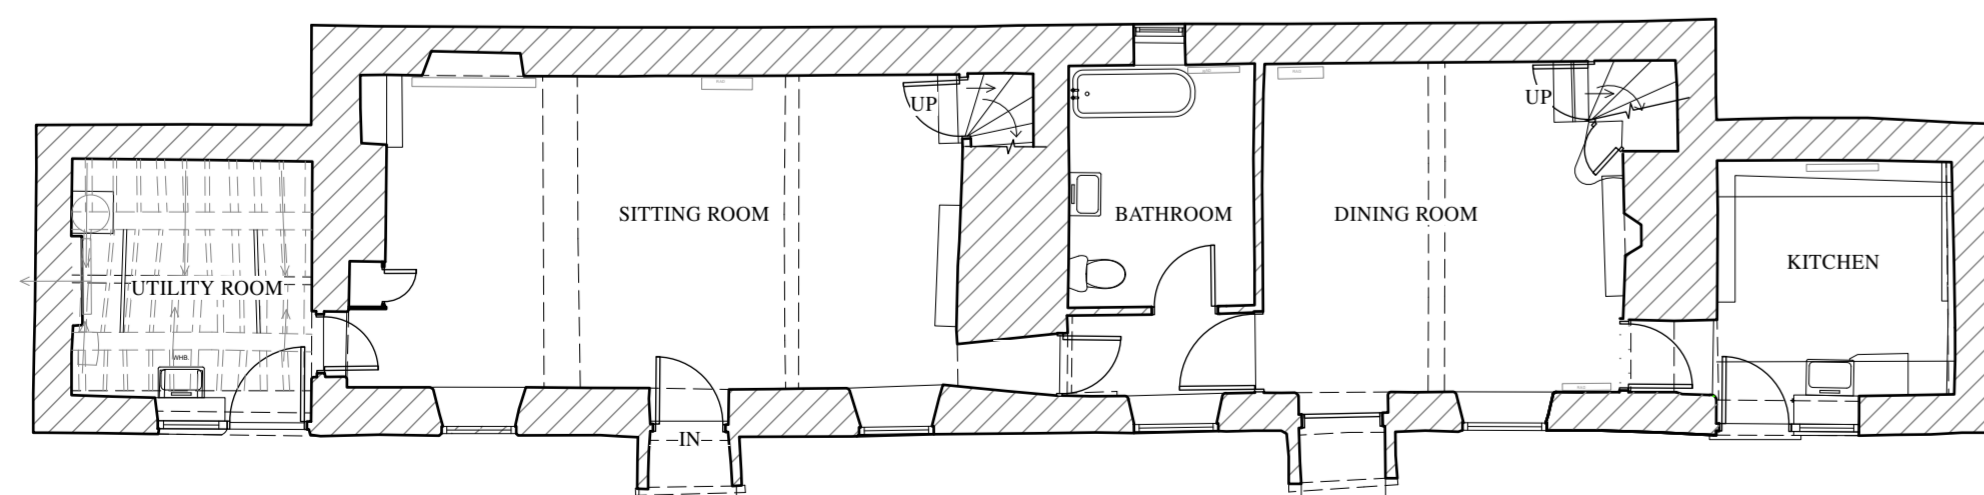

GROUND FLOOR PLAN

 

REV.	DATE	REVISIONS
-	10/06/2022	PLANNING ISSUE



45 Rodney Road, Cheltenham, GL50 1HX  
 t / 01242 582 362 e / info@fgs.archi  
 www.fgs.archi  
 Toby Falconer Architects Ltd trading as Falconer & Gilbert Scott Architects  
 Registered in England No. 10129121

CLIENT :  
**OZLEWORTH PARK ESTATE**

JOB TITLE :  
**BROOK COTTAGE**  
**OZLEWORTH**

DRAWING TITLE :  
**AS EXISTING**  
**PLANS & ELEVATIONS**

SCALE :	1:100 @ A1
	1:200 @ A3
DATE :	12/04/2022
DRAWN BY :	PD
DRAWING No. :	2128 - 02
REV. :	-