



Proposed Front Elevation (North)
Scale 1:50

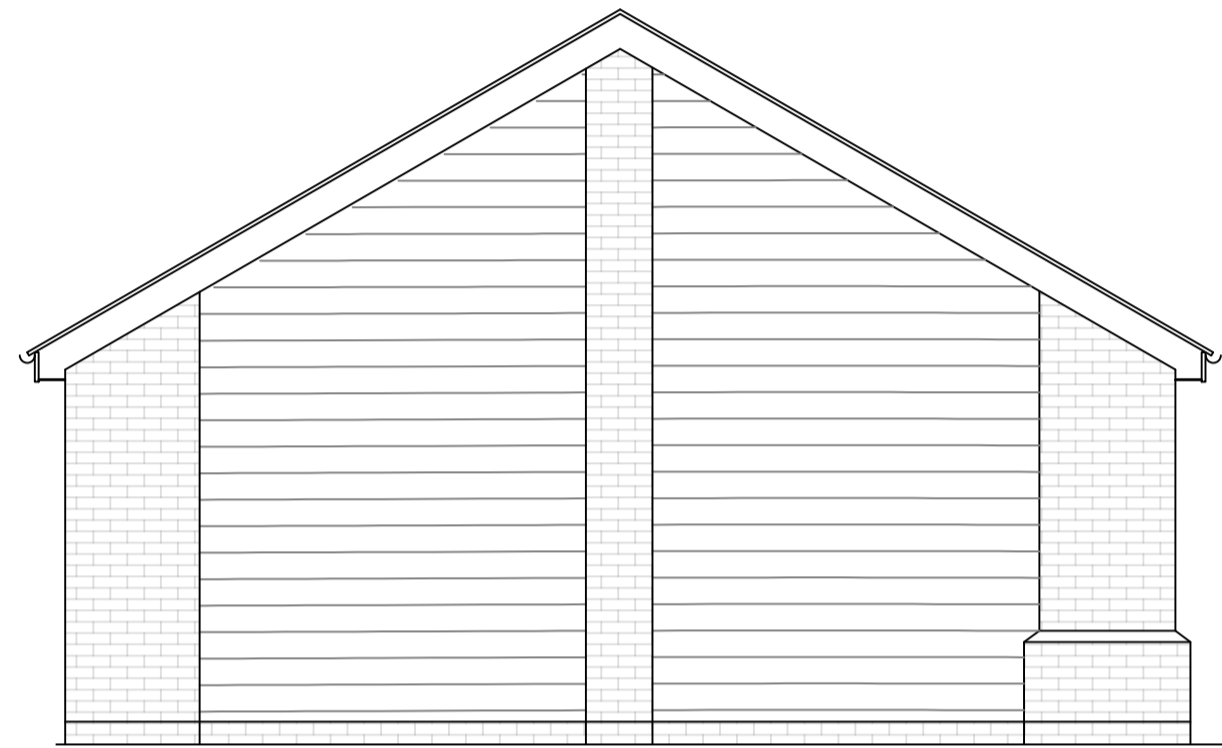


Proposed Side Elevation (East)
Scale 1:50

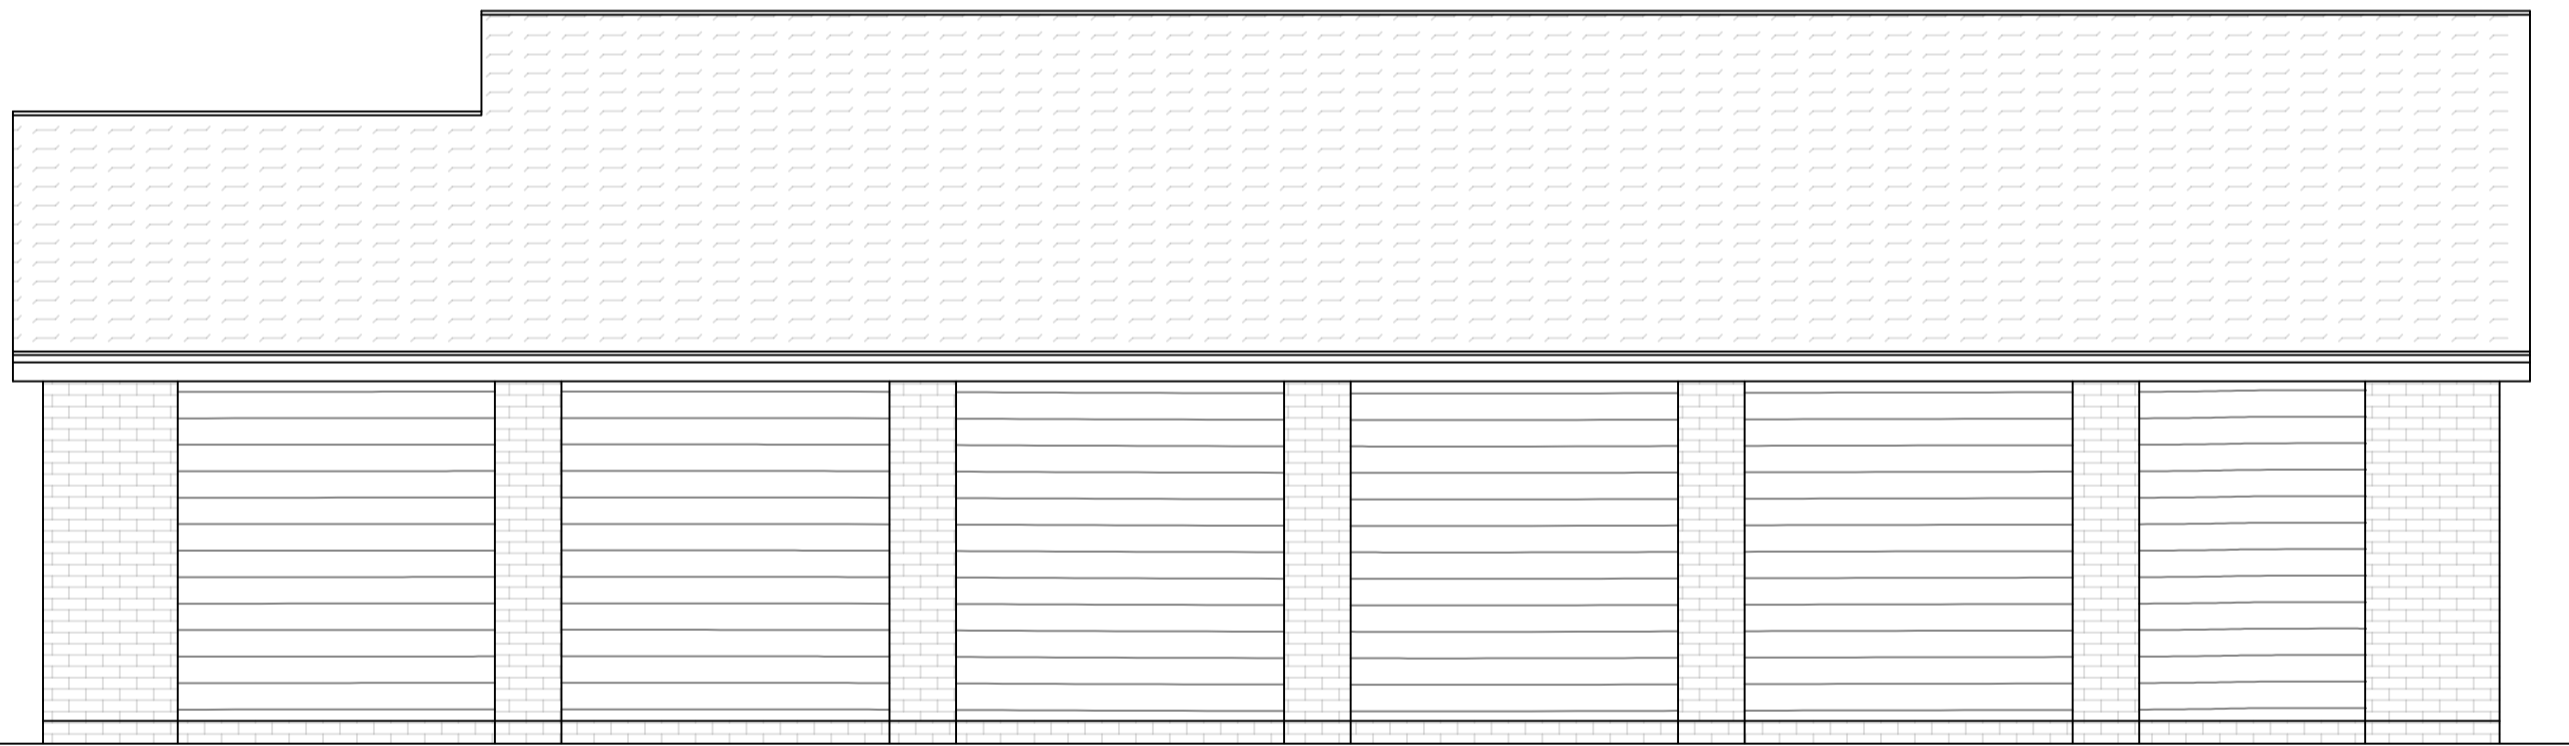

Proposed Rear Elevation (South)
Scale 1:50




Proposed Side Elevation (West)
Scale 1:50

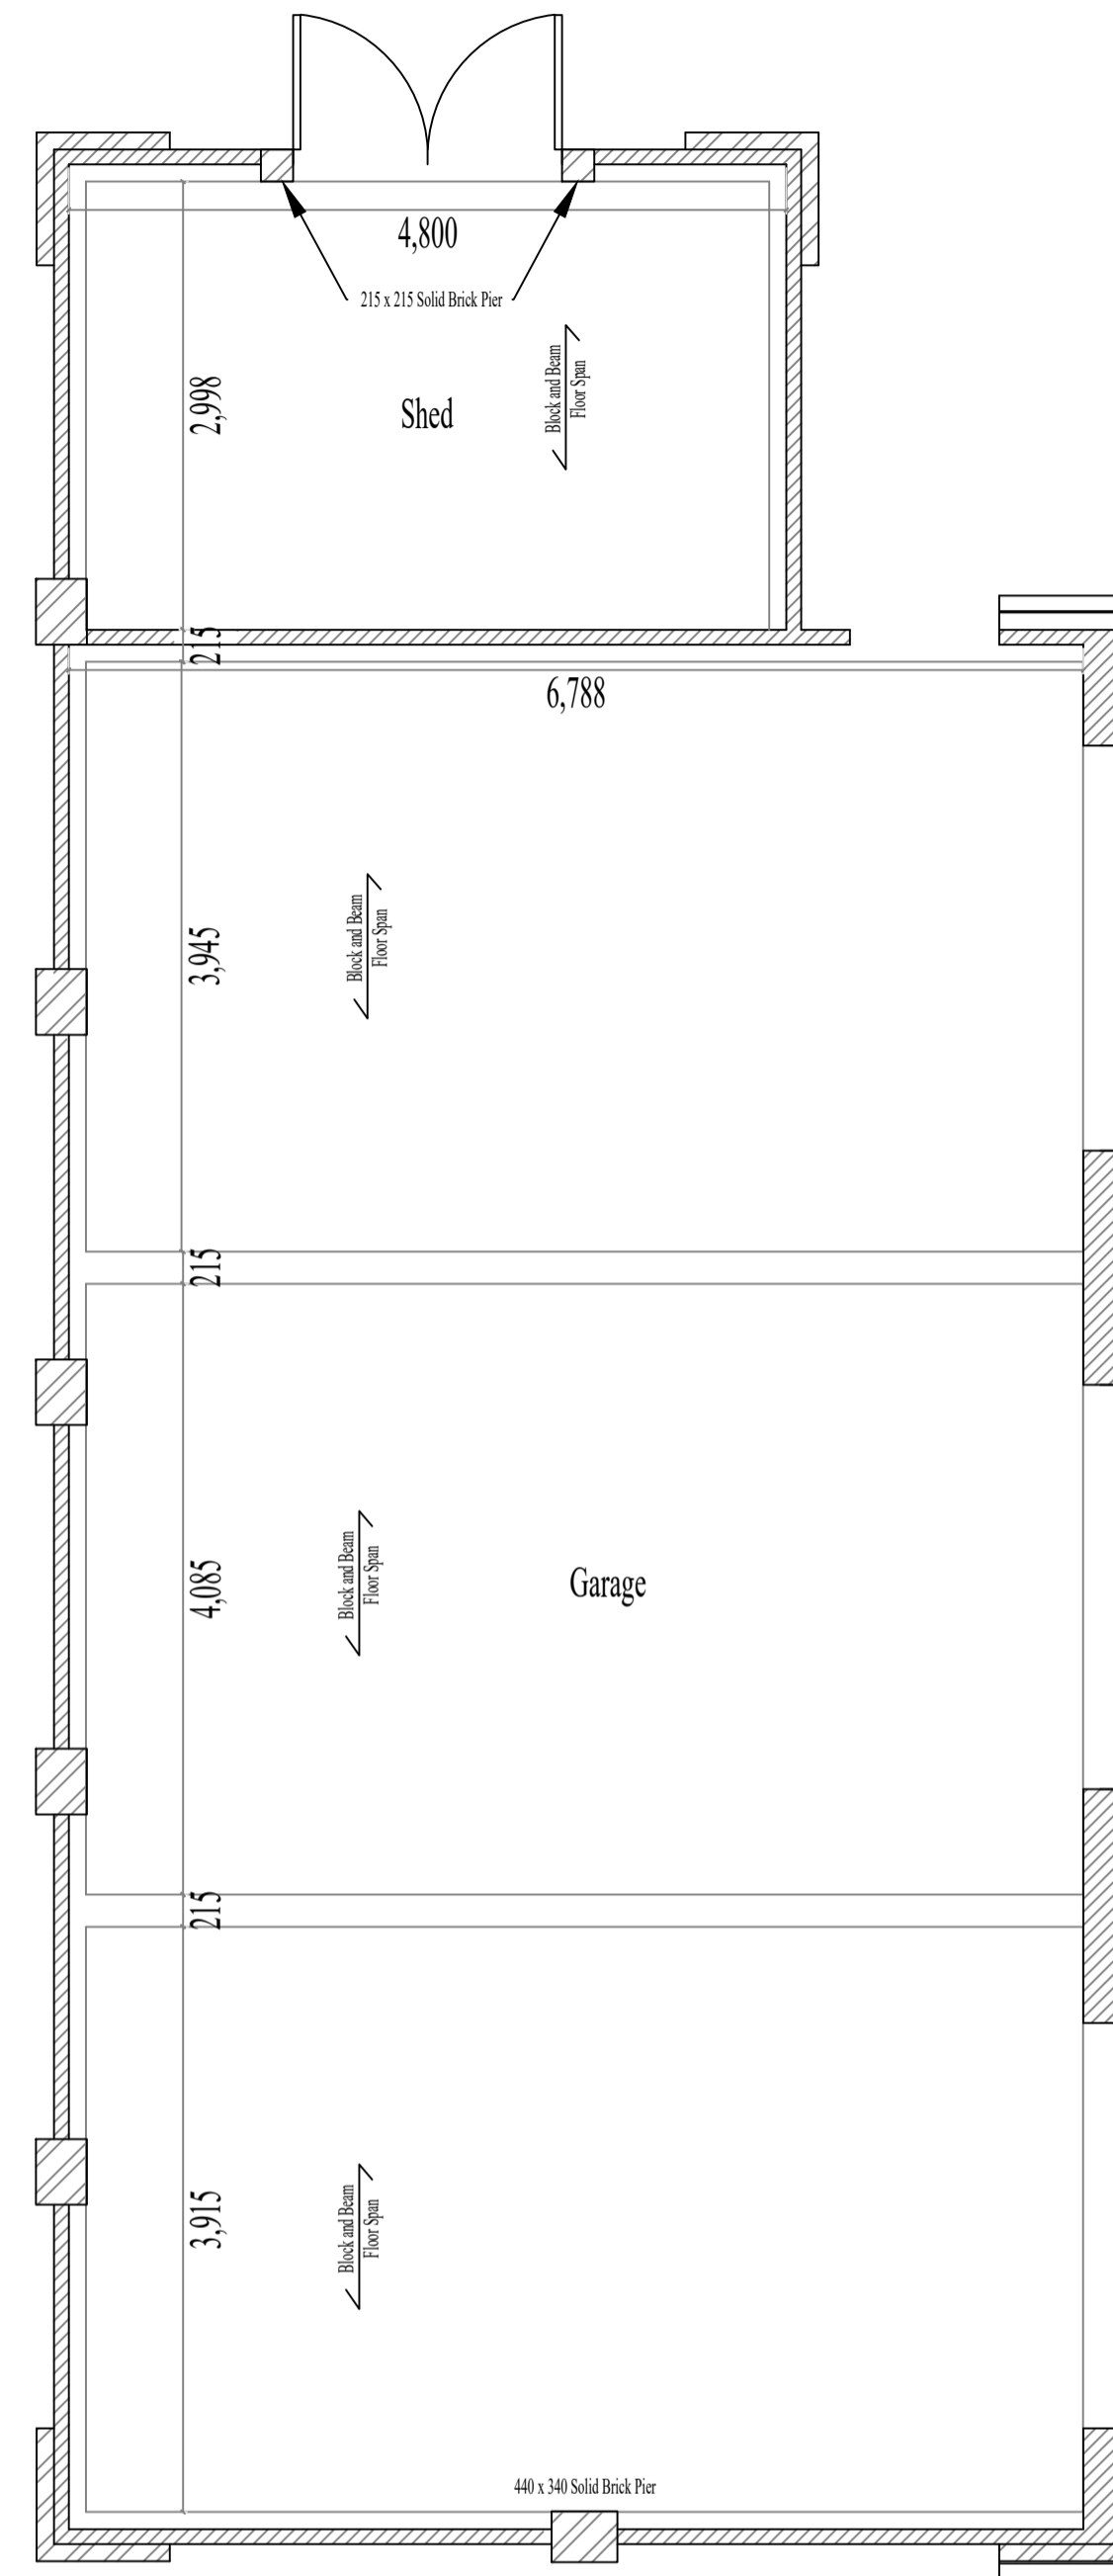

Proposed Floor Plan
Scale 1:50

Revision	Description	Date	Revised By

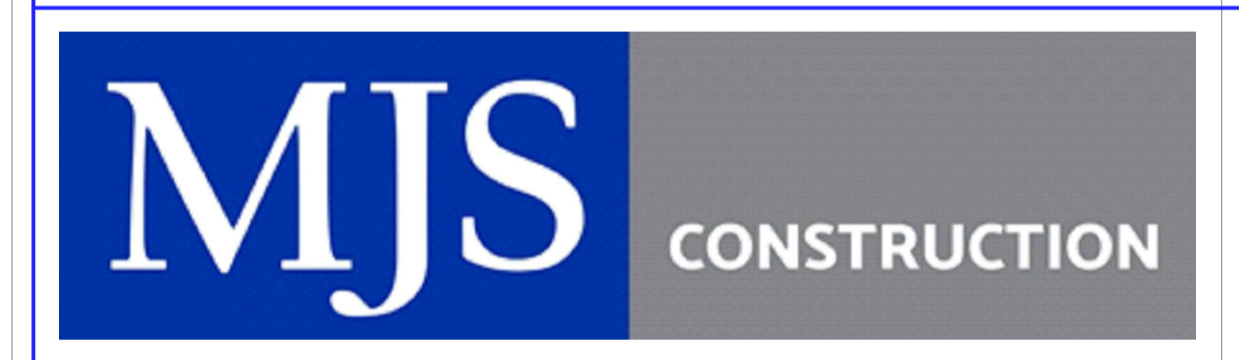

MJS House, Wisbech Road, March, Cambs, PE15 0BA
W www.mjsconstruction.co.uk T 01354 660663 E AdamSutton@mjsconstruction.co.uk

Project Proposed 4-Bed Dwelling		Drawing Issue	Planning Reference
Drawing Title Garage Plan and Elevations			
Address Land at East End Hilgay			
Drawn By A. Sutton	Paper Size A1	Date February 2020	
Project Name 2343	Drawing Number 004	Revision	