





Proposed First Floor Plan

Scale 1:100

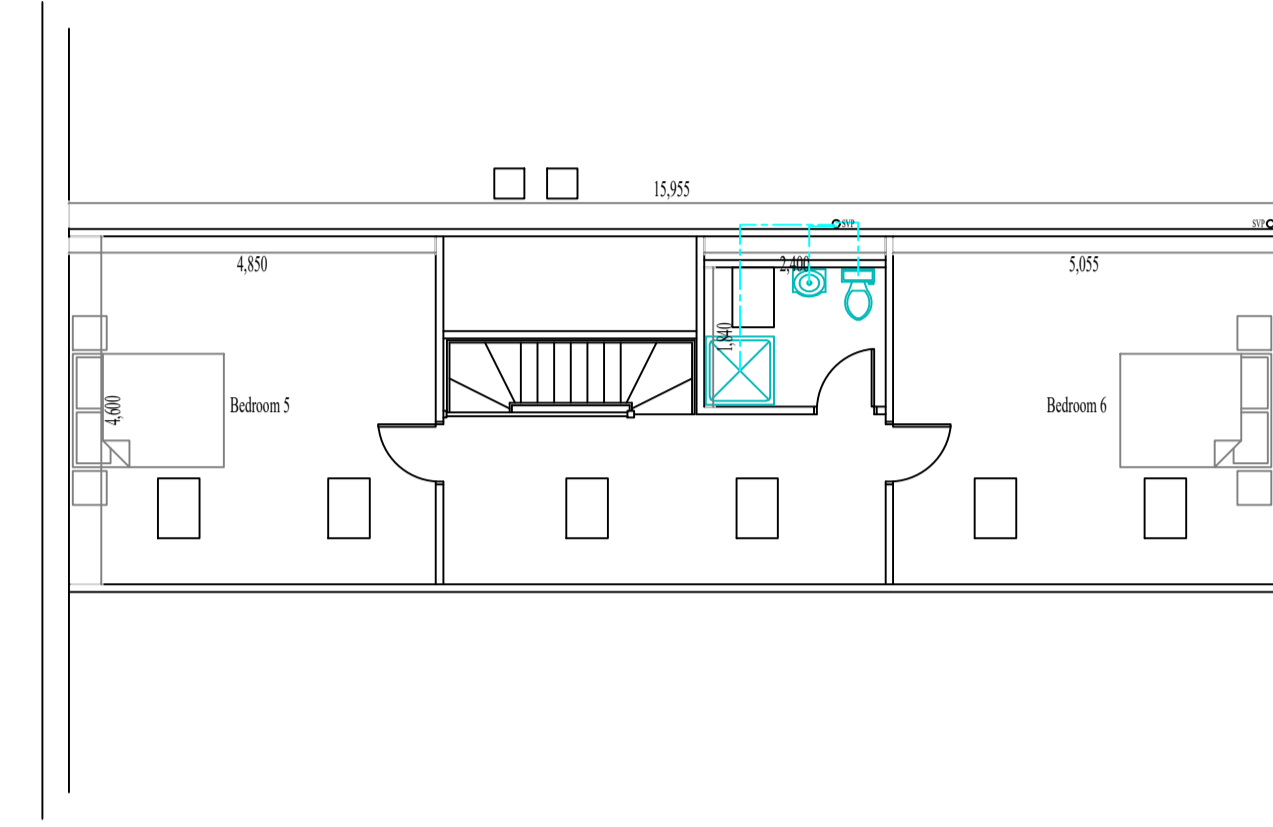

Proposed Second Floor Plan

Scale 1:100

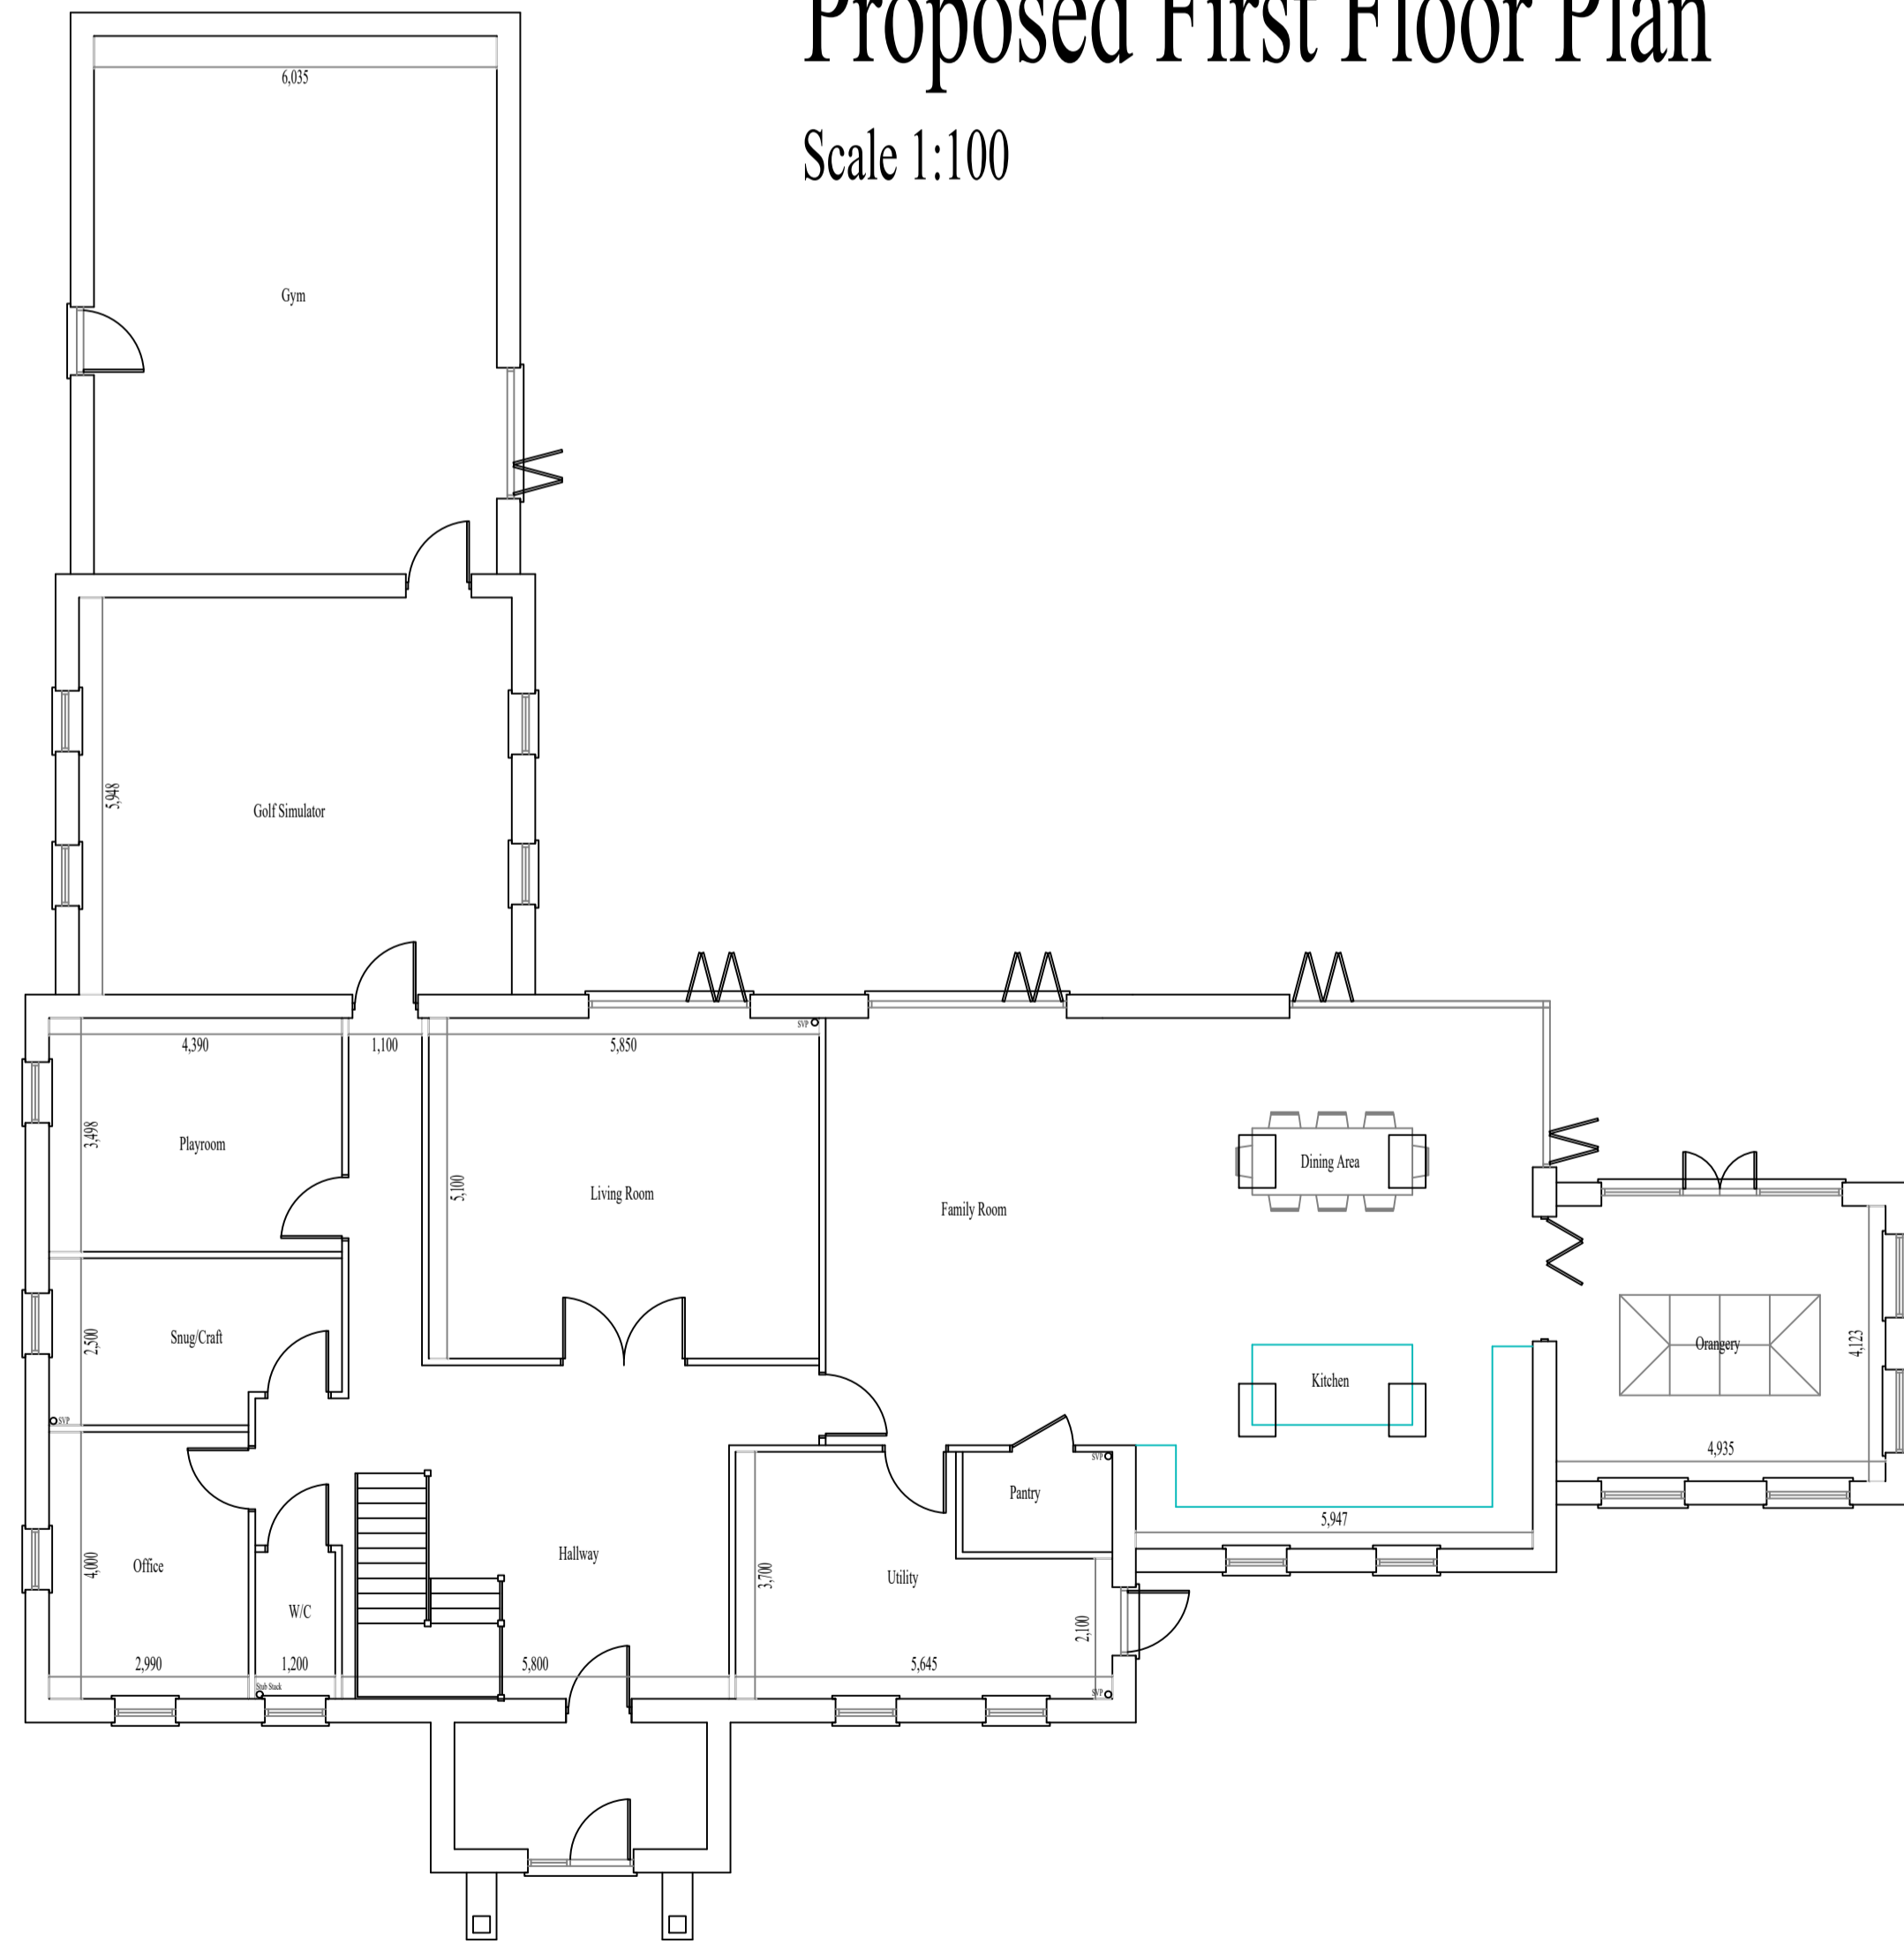

Proposed Ground Floor Plan

Scale 1:100

| Revision | Description | Date | Revised By |
|----------|-------------|------|------------|
|          |             |      |            |



MJS House, Wisbech Road, March, Cambs, PE15 0BA  
 W www.mjsconstruction.co.uk T 01354 660663 E AdamSutton@mjsconstruction.co.uk

|               |                         |               |                                     |
|---------------|-------------------------|---------------|-------------------------------------|
| Project       | Proposed 4-Bed Dwelling |               |                                     |
| Drawing Title | Proposed Floor Plans    |               |                                     |
| Address       | Land at East End Hilgay |               | Drawing Issue<br>Planning Reference |
| Drawn By      | Paper Size              | Date          |                                     |
| A. Sutton     | A1                      | February 2020 |                                     |
| Project Name  | Drawing Number          | Revision      |                                     |
| 2343          | 002                     | -             |                                     |