



Proposed First Floor Plan

Scale 1:100

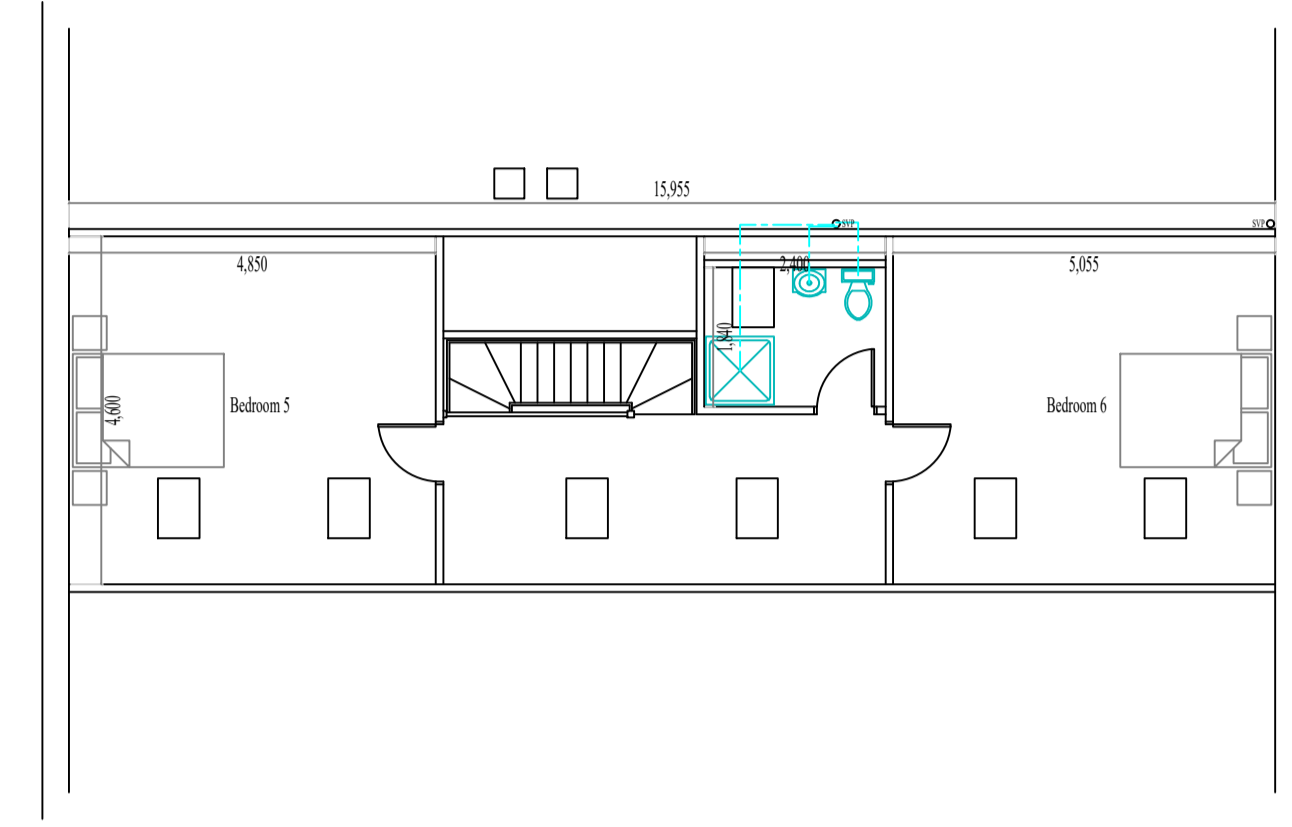

Proposed Second Floor Plan

Scale 1:100

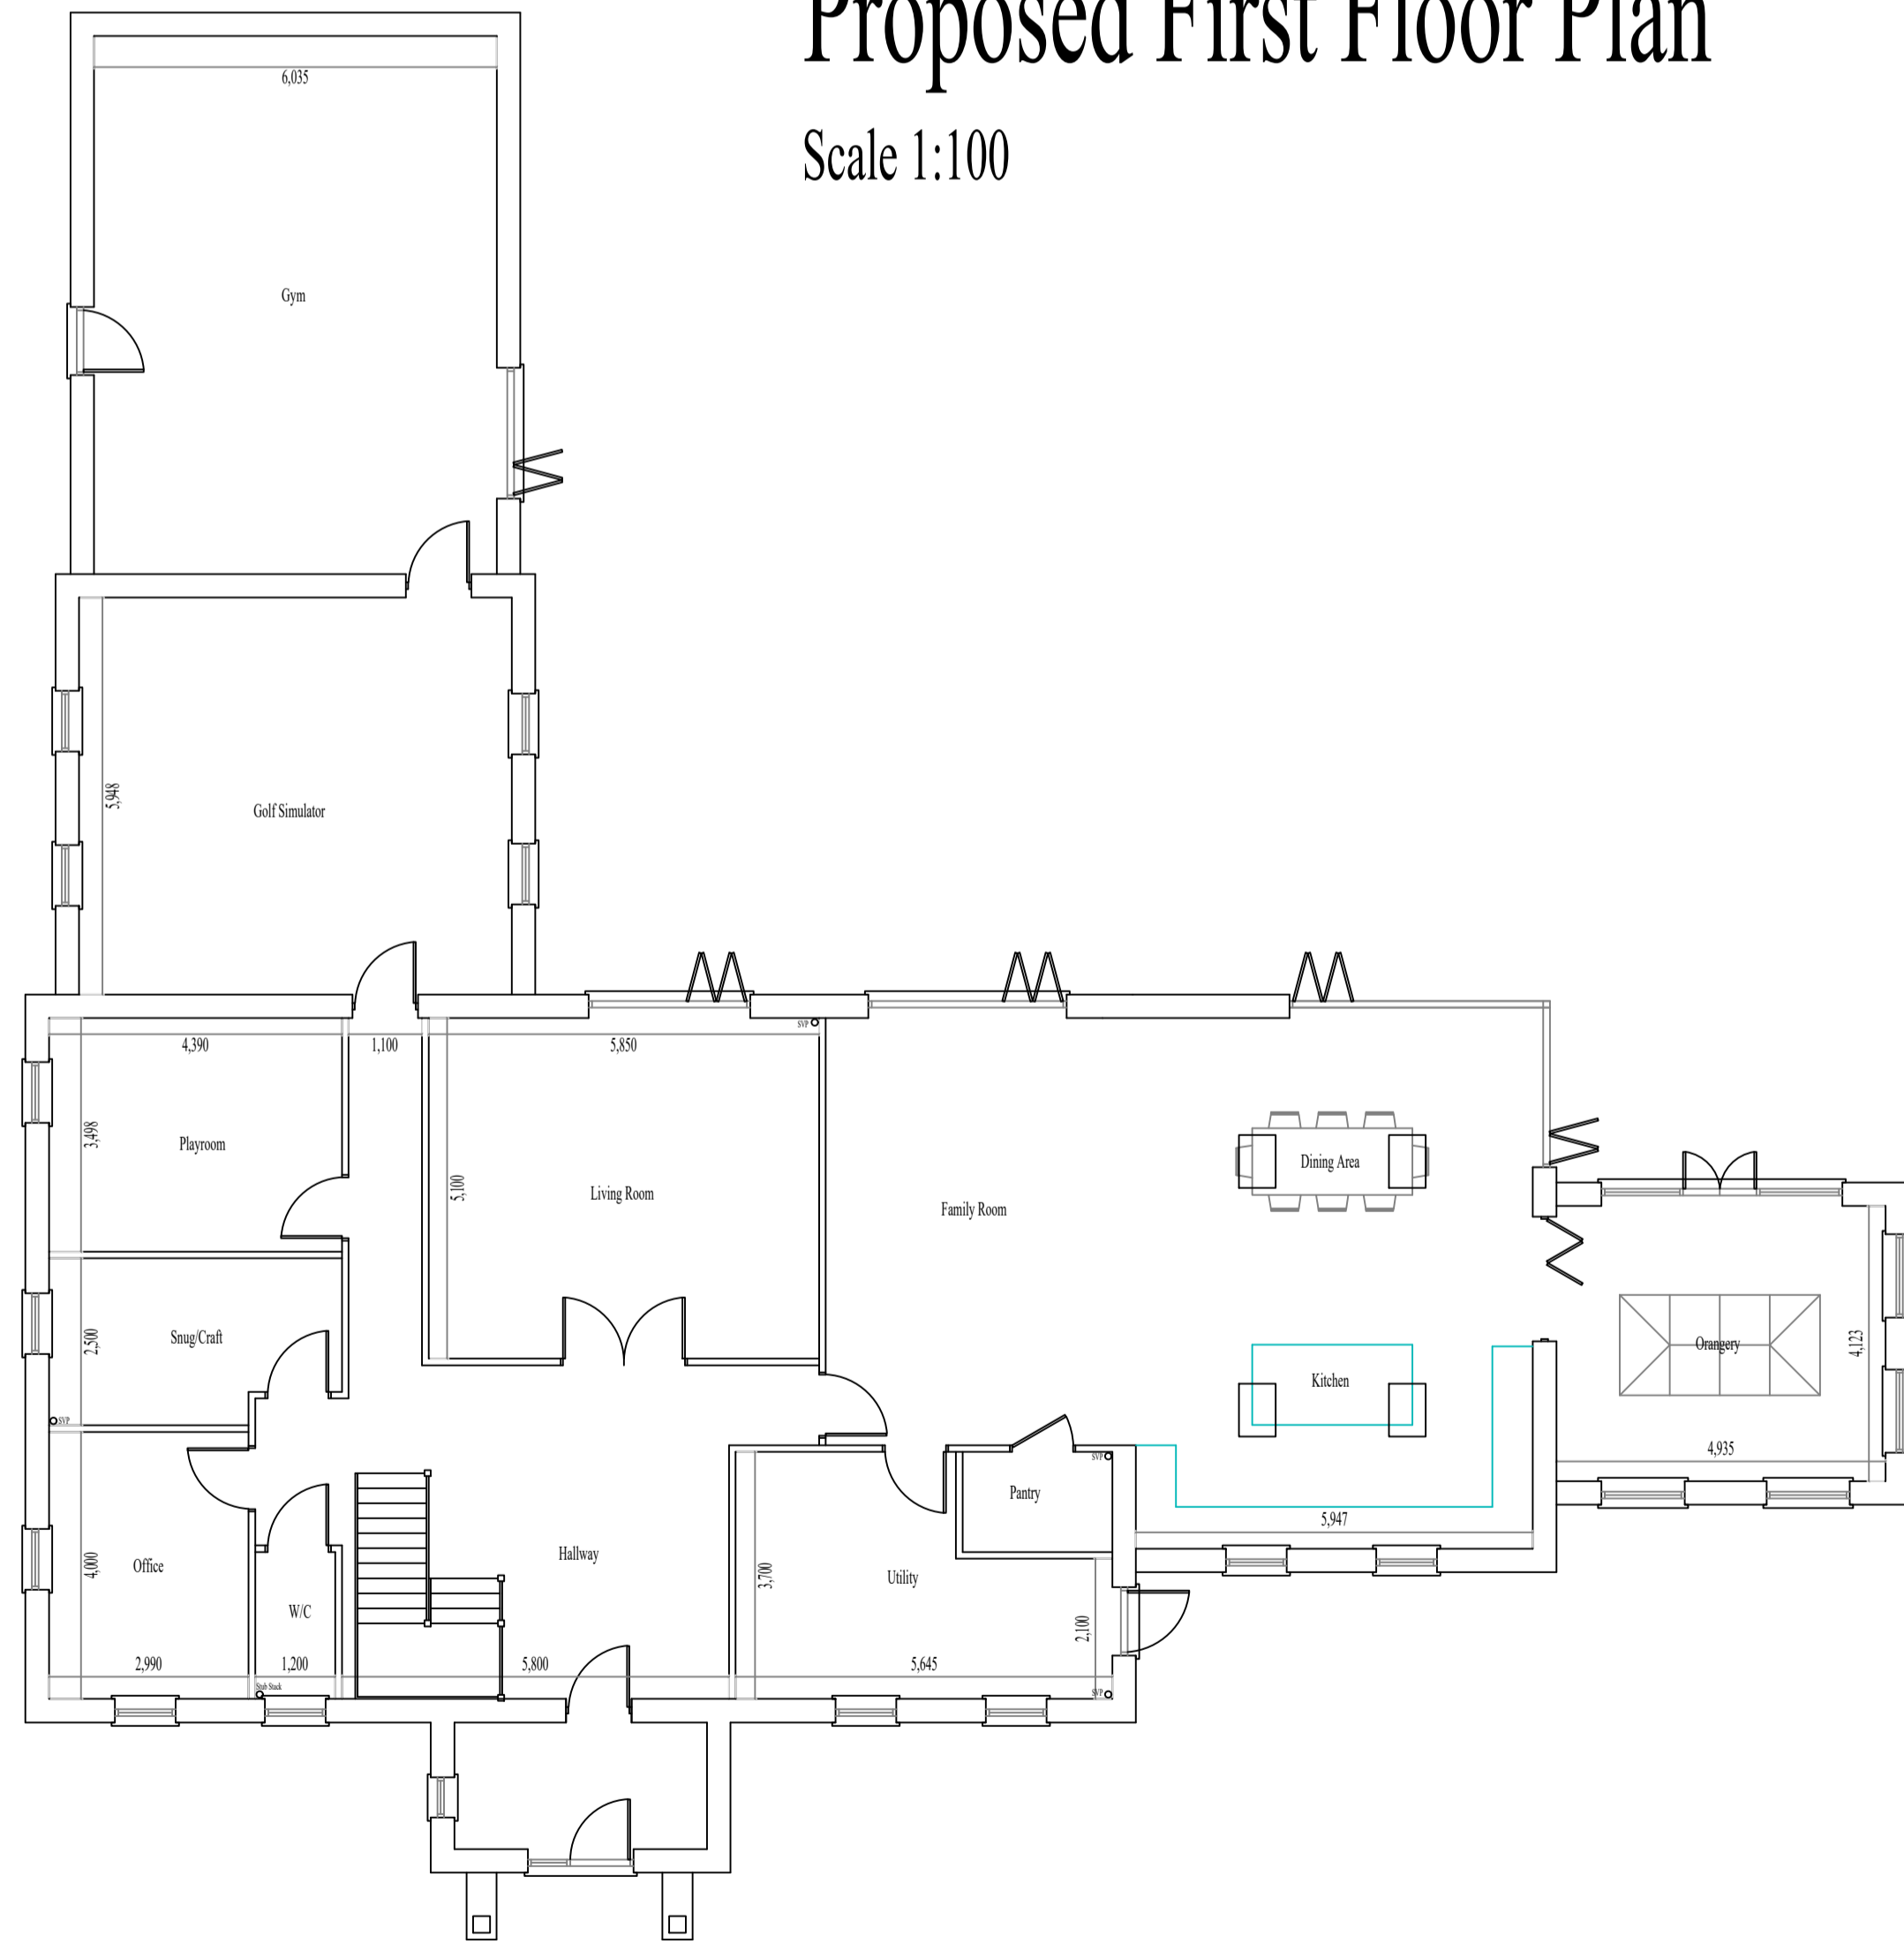

Proposed Ground Floor Plan

Scale 1:100

Revision	Description	Date	Revised By



MJS House, Wisbech Road, March, Cambs, PE15 0BA
 W www.mjsconstruction.co.uk T 01354 660663 E AdamSutton@mjsconstruction.co.uk

Project	Proposed 4-Bed Dwelling	
Drawing Title	Proposed Floor Plans	
Address	Land at East End Hilgay	Drawing Issue Planning Reference
Drawn By	Paper Size	Date
A. Sutton	A1	February 2020
Project Name	Drawing Number	Revision
2343	002	-