




KEY | NOTES

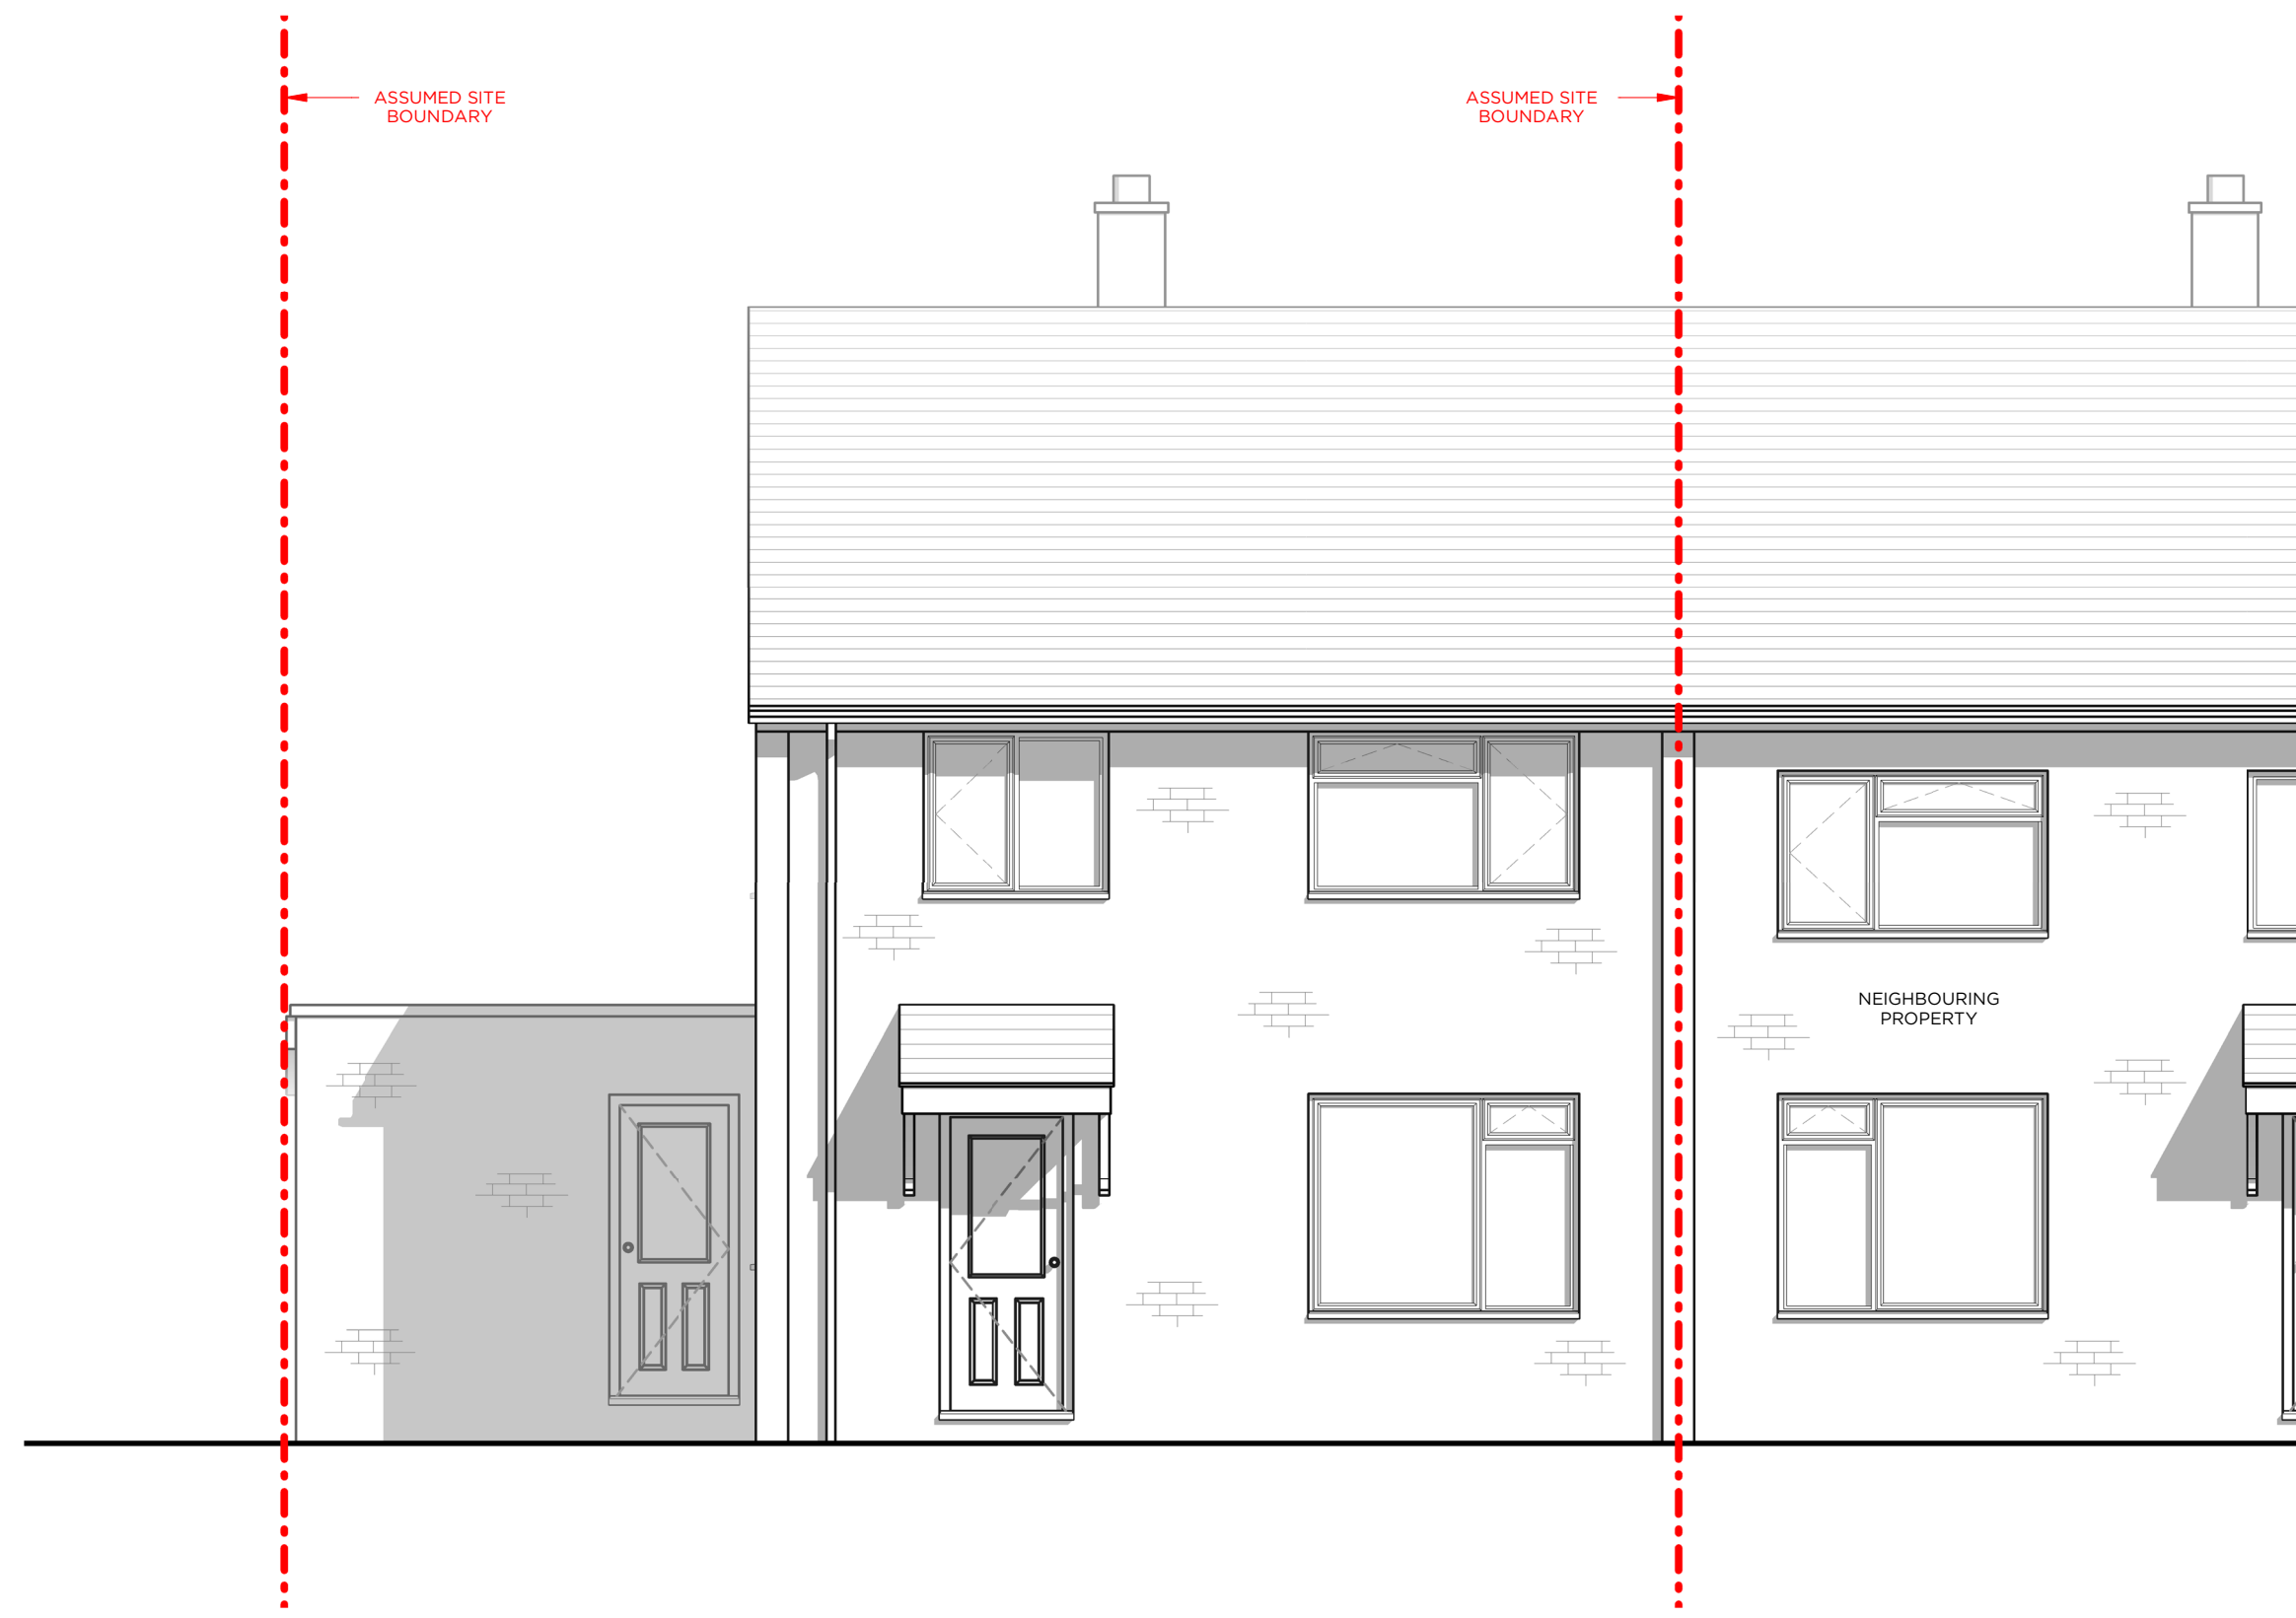


1 EXISTING WEST ELEVATION
 Scale 1:50

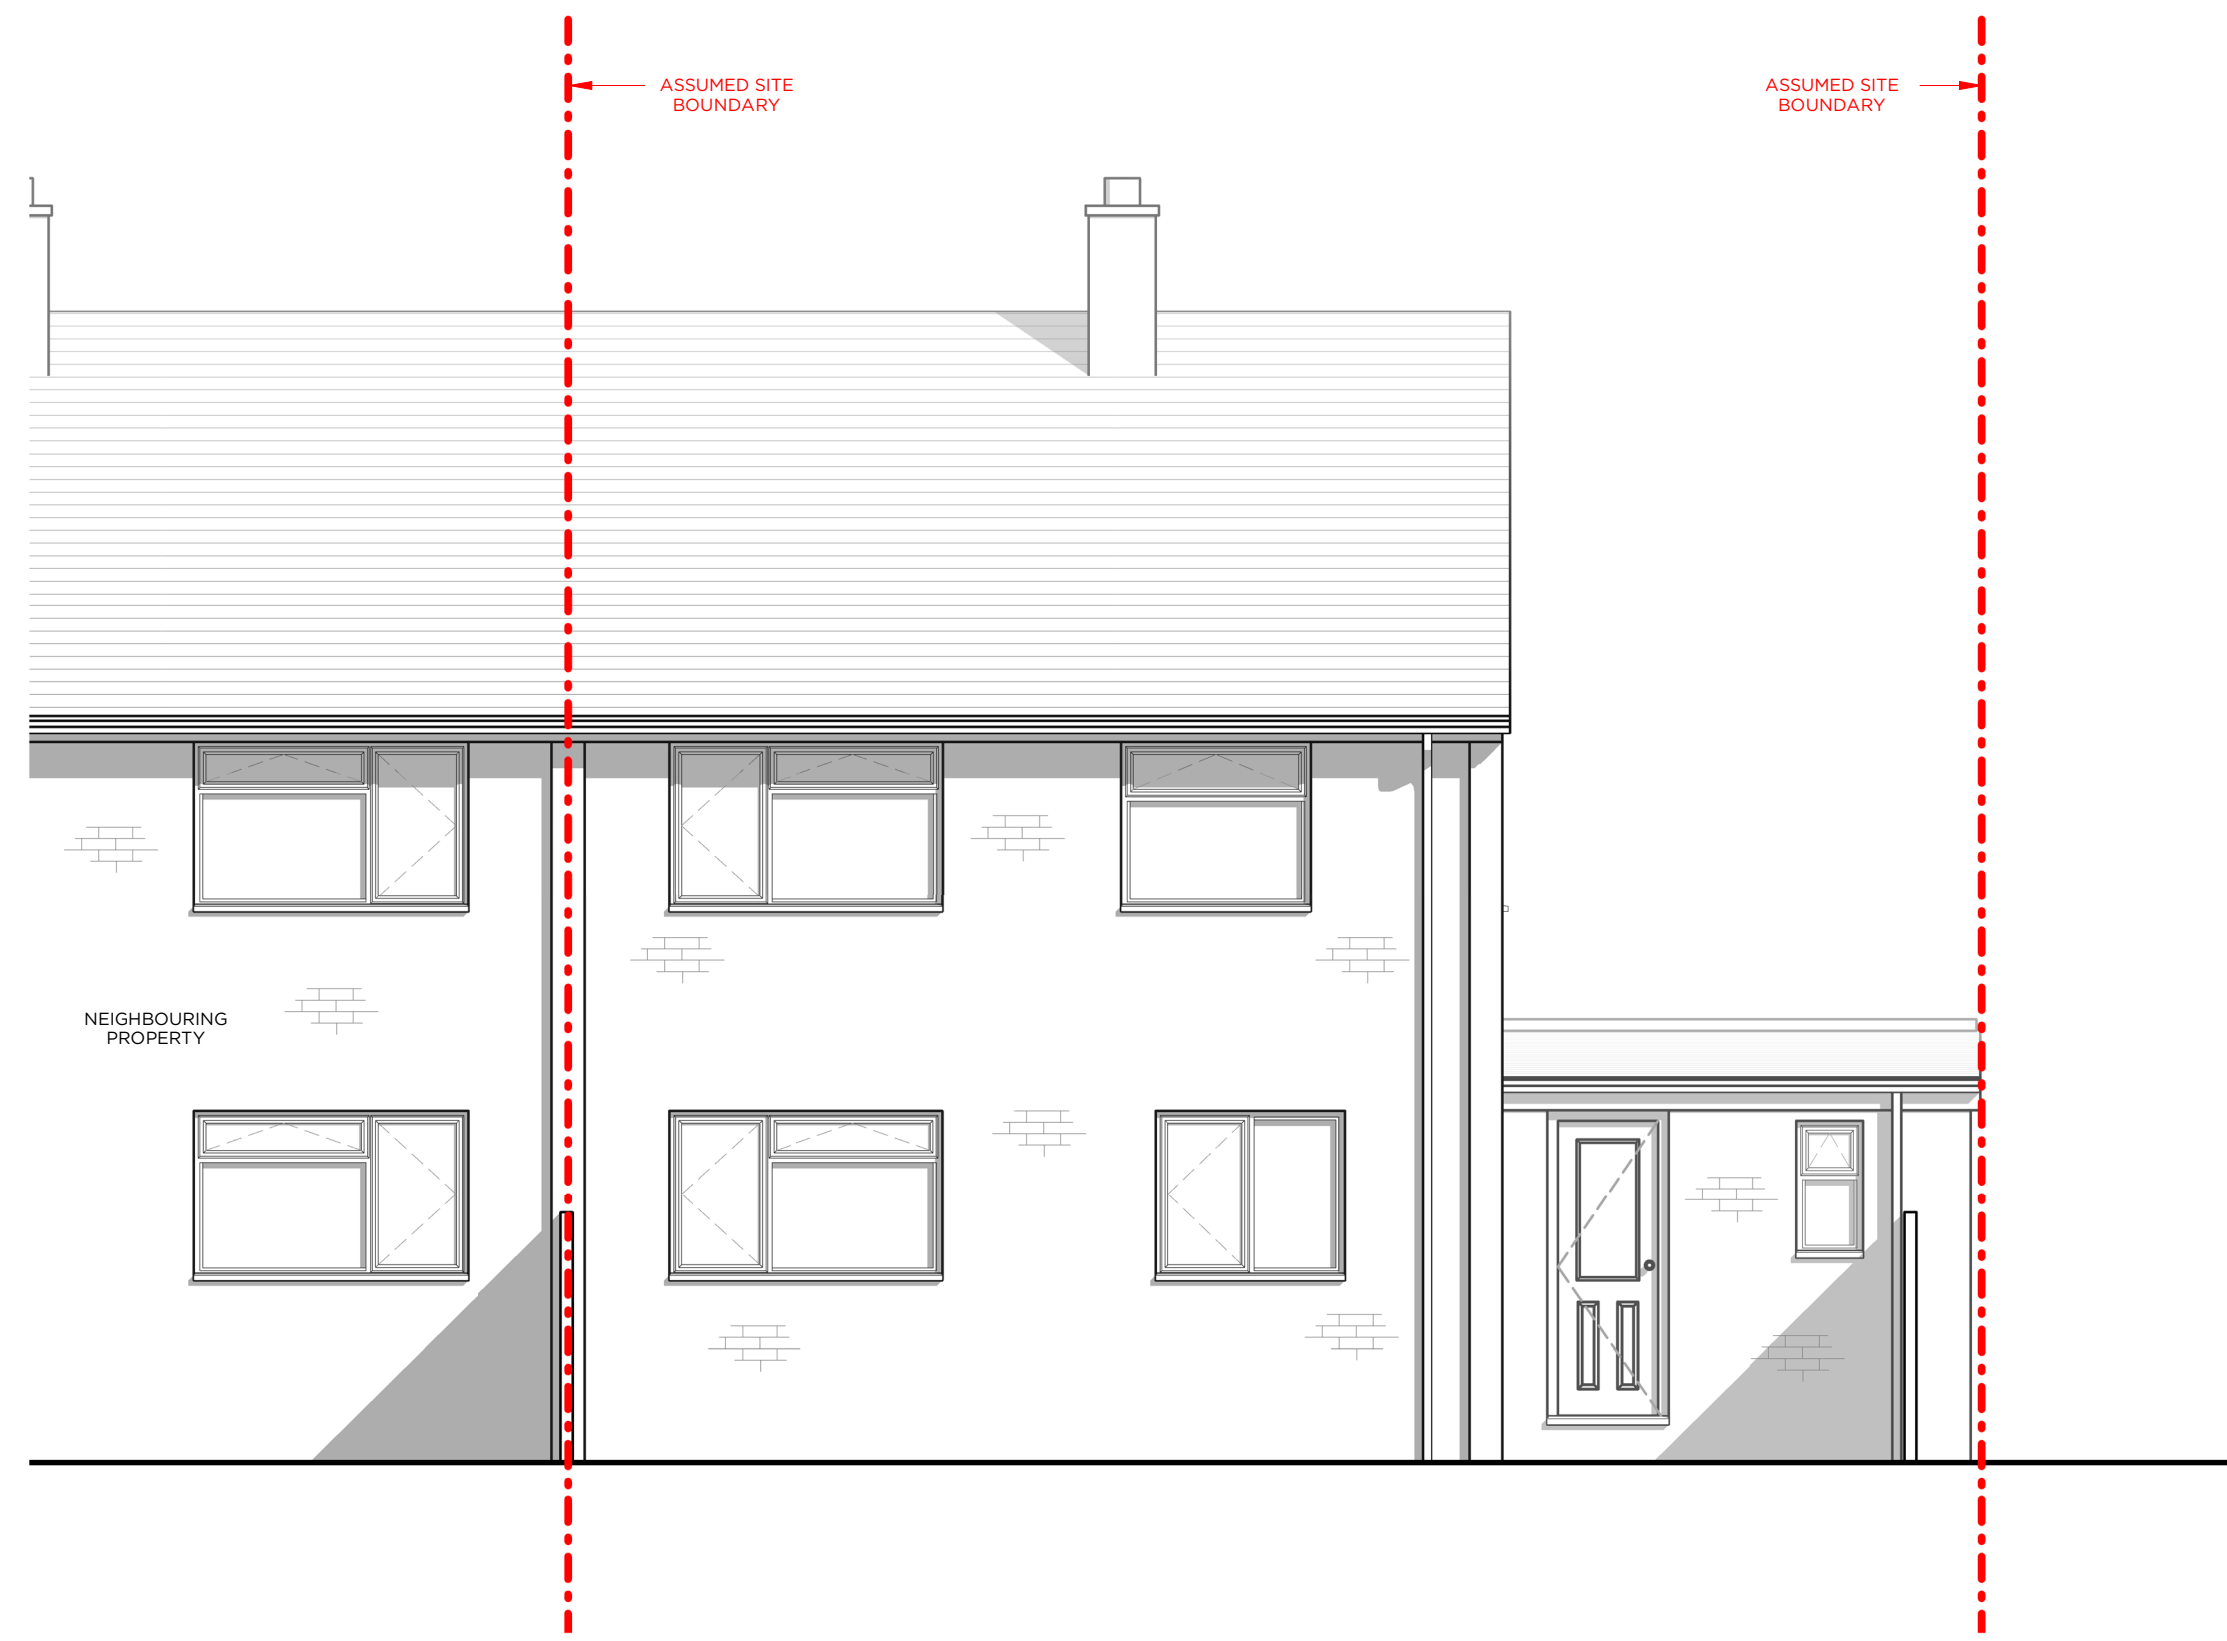

2 EXISTING EAST ELEVATION
 Scale 1:50

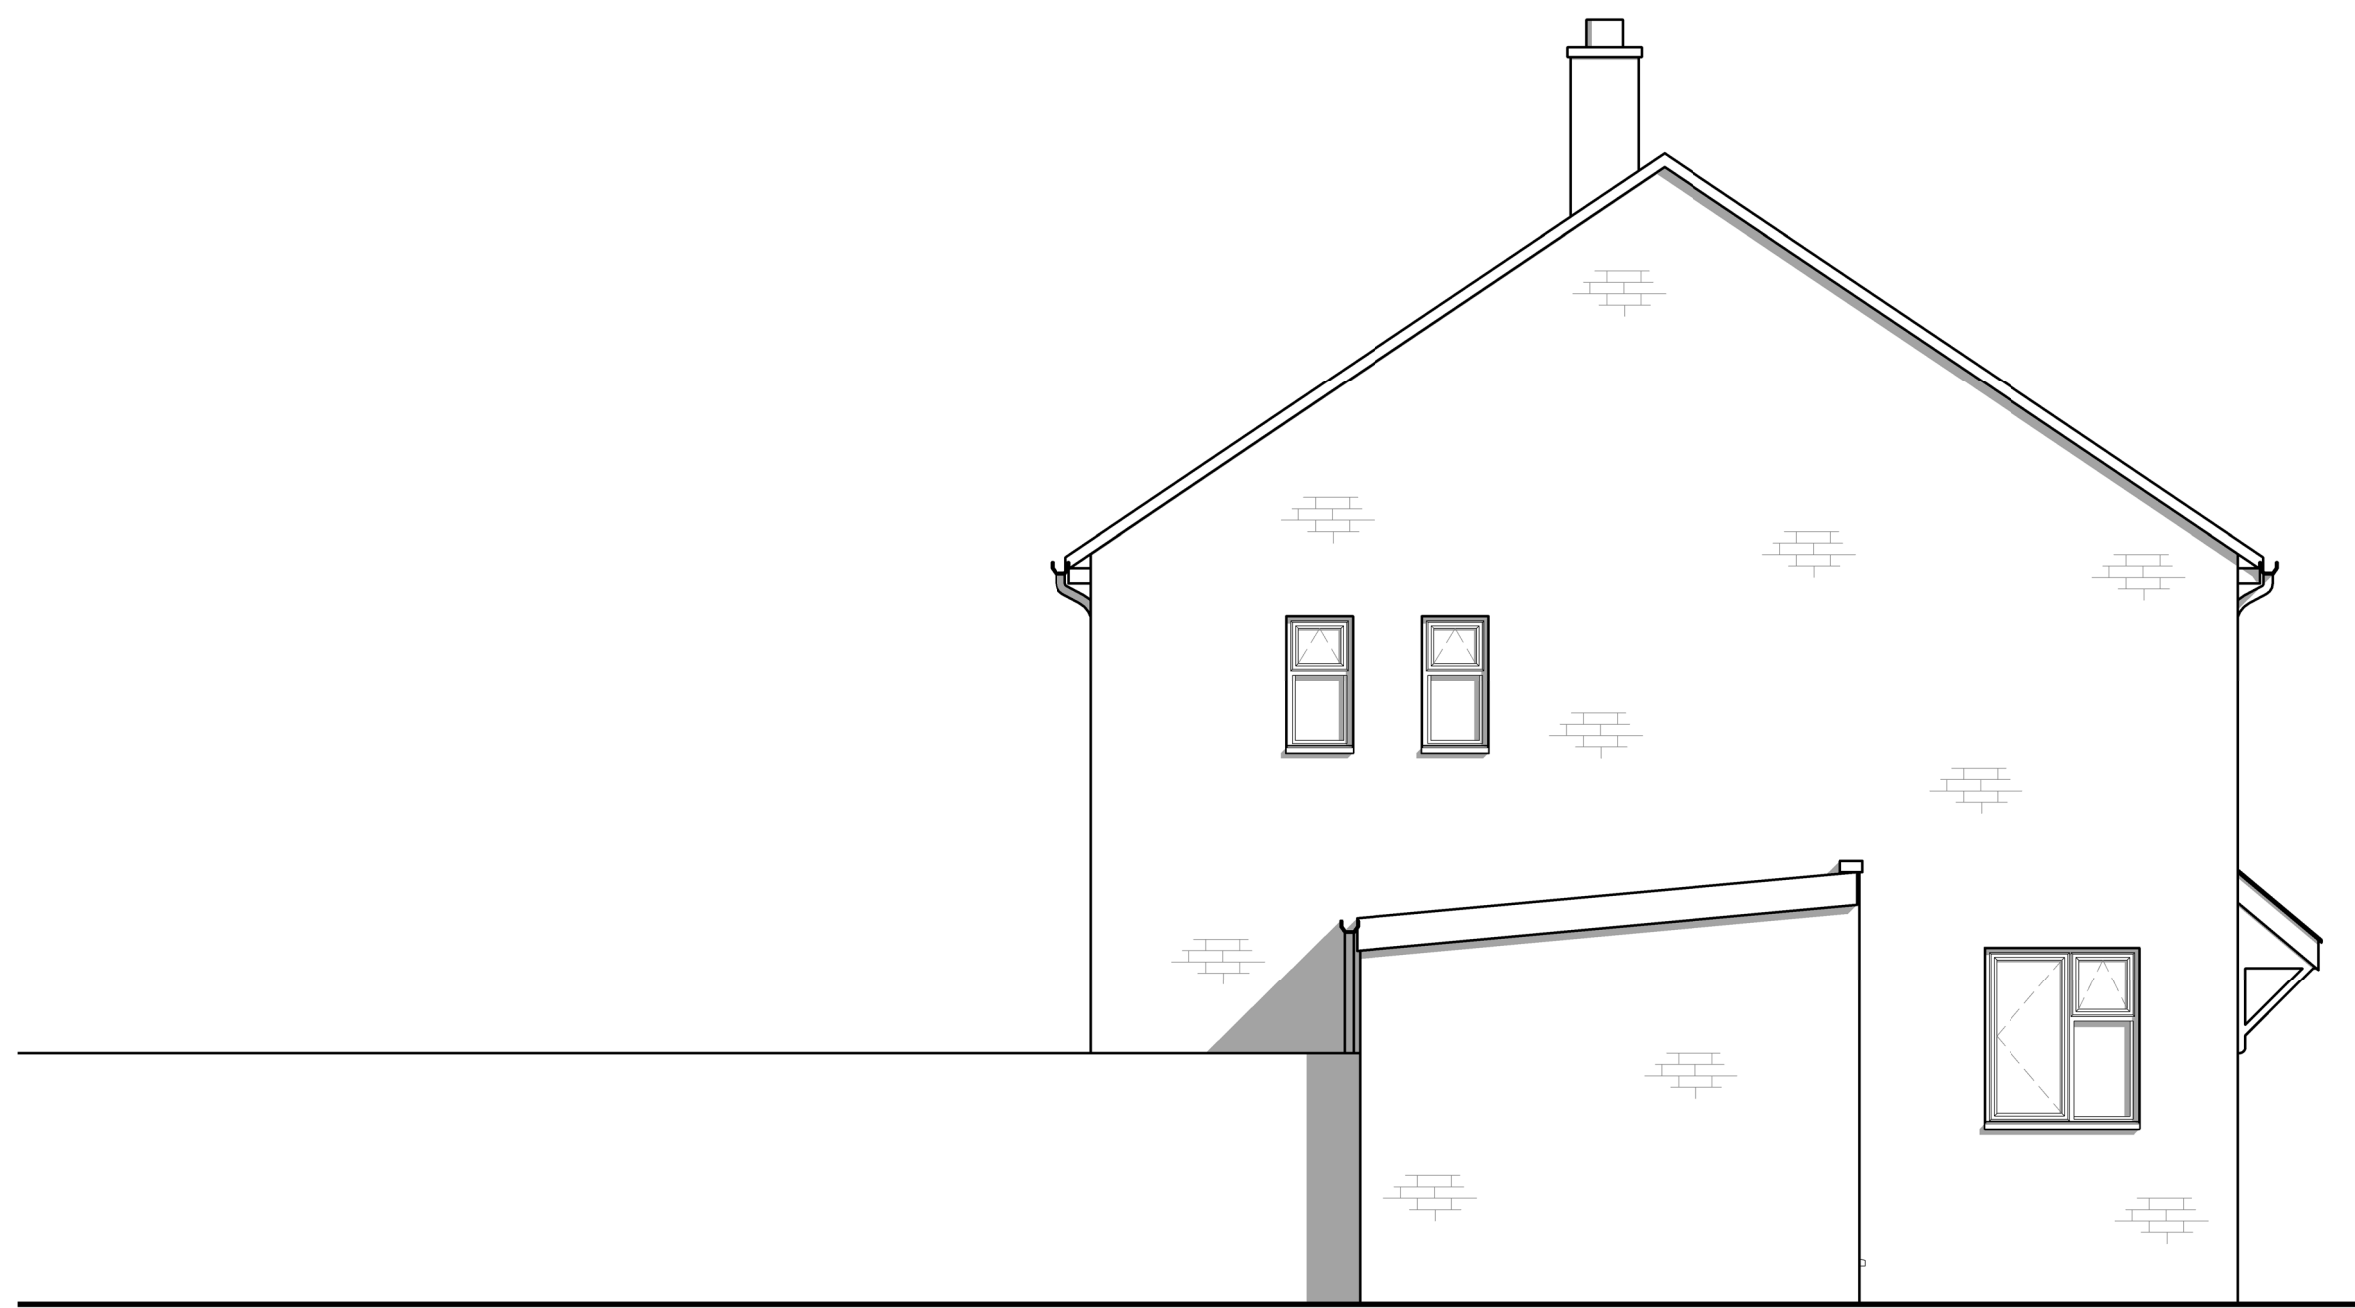

3 EXISTING NORTH ELEVATION
 Scale 1:50

 

Rev	Date	Amendments	Check
A	22.07.05	FOR PLANNING	

GPW ARCHITECTS
 9 PALMERSTON ROAD, MELTON MOWBRAY, LE13 0SS
 E: INFO@GPWARCHITECTS.CO.UK
 T: 01664 669 663

Drawing Title
 EXISTING ELEVATIONS

Job Title
 4 EARLS ROAD, OLD DALBY, MELTON MOWBRAY
 Scale
 1:50 @A1
 Drawing No.
 PL120