


DO NOT SCALE, SCHEMATIC DRAWING. FULL MEASURED SURVEY REQUIRED

DRAWING AND DESIGN REMAIN COPYRIGHT © OF THE AUTHOR, ACTION WILL BE TAKEN AGAINST UNAUTHORISED USE

KEY | NOTES

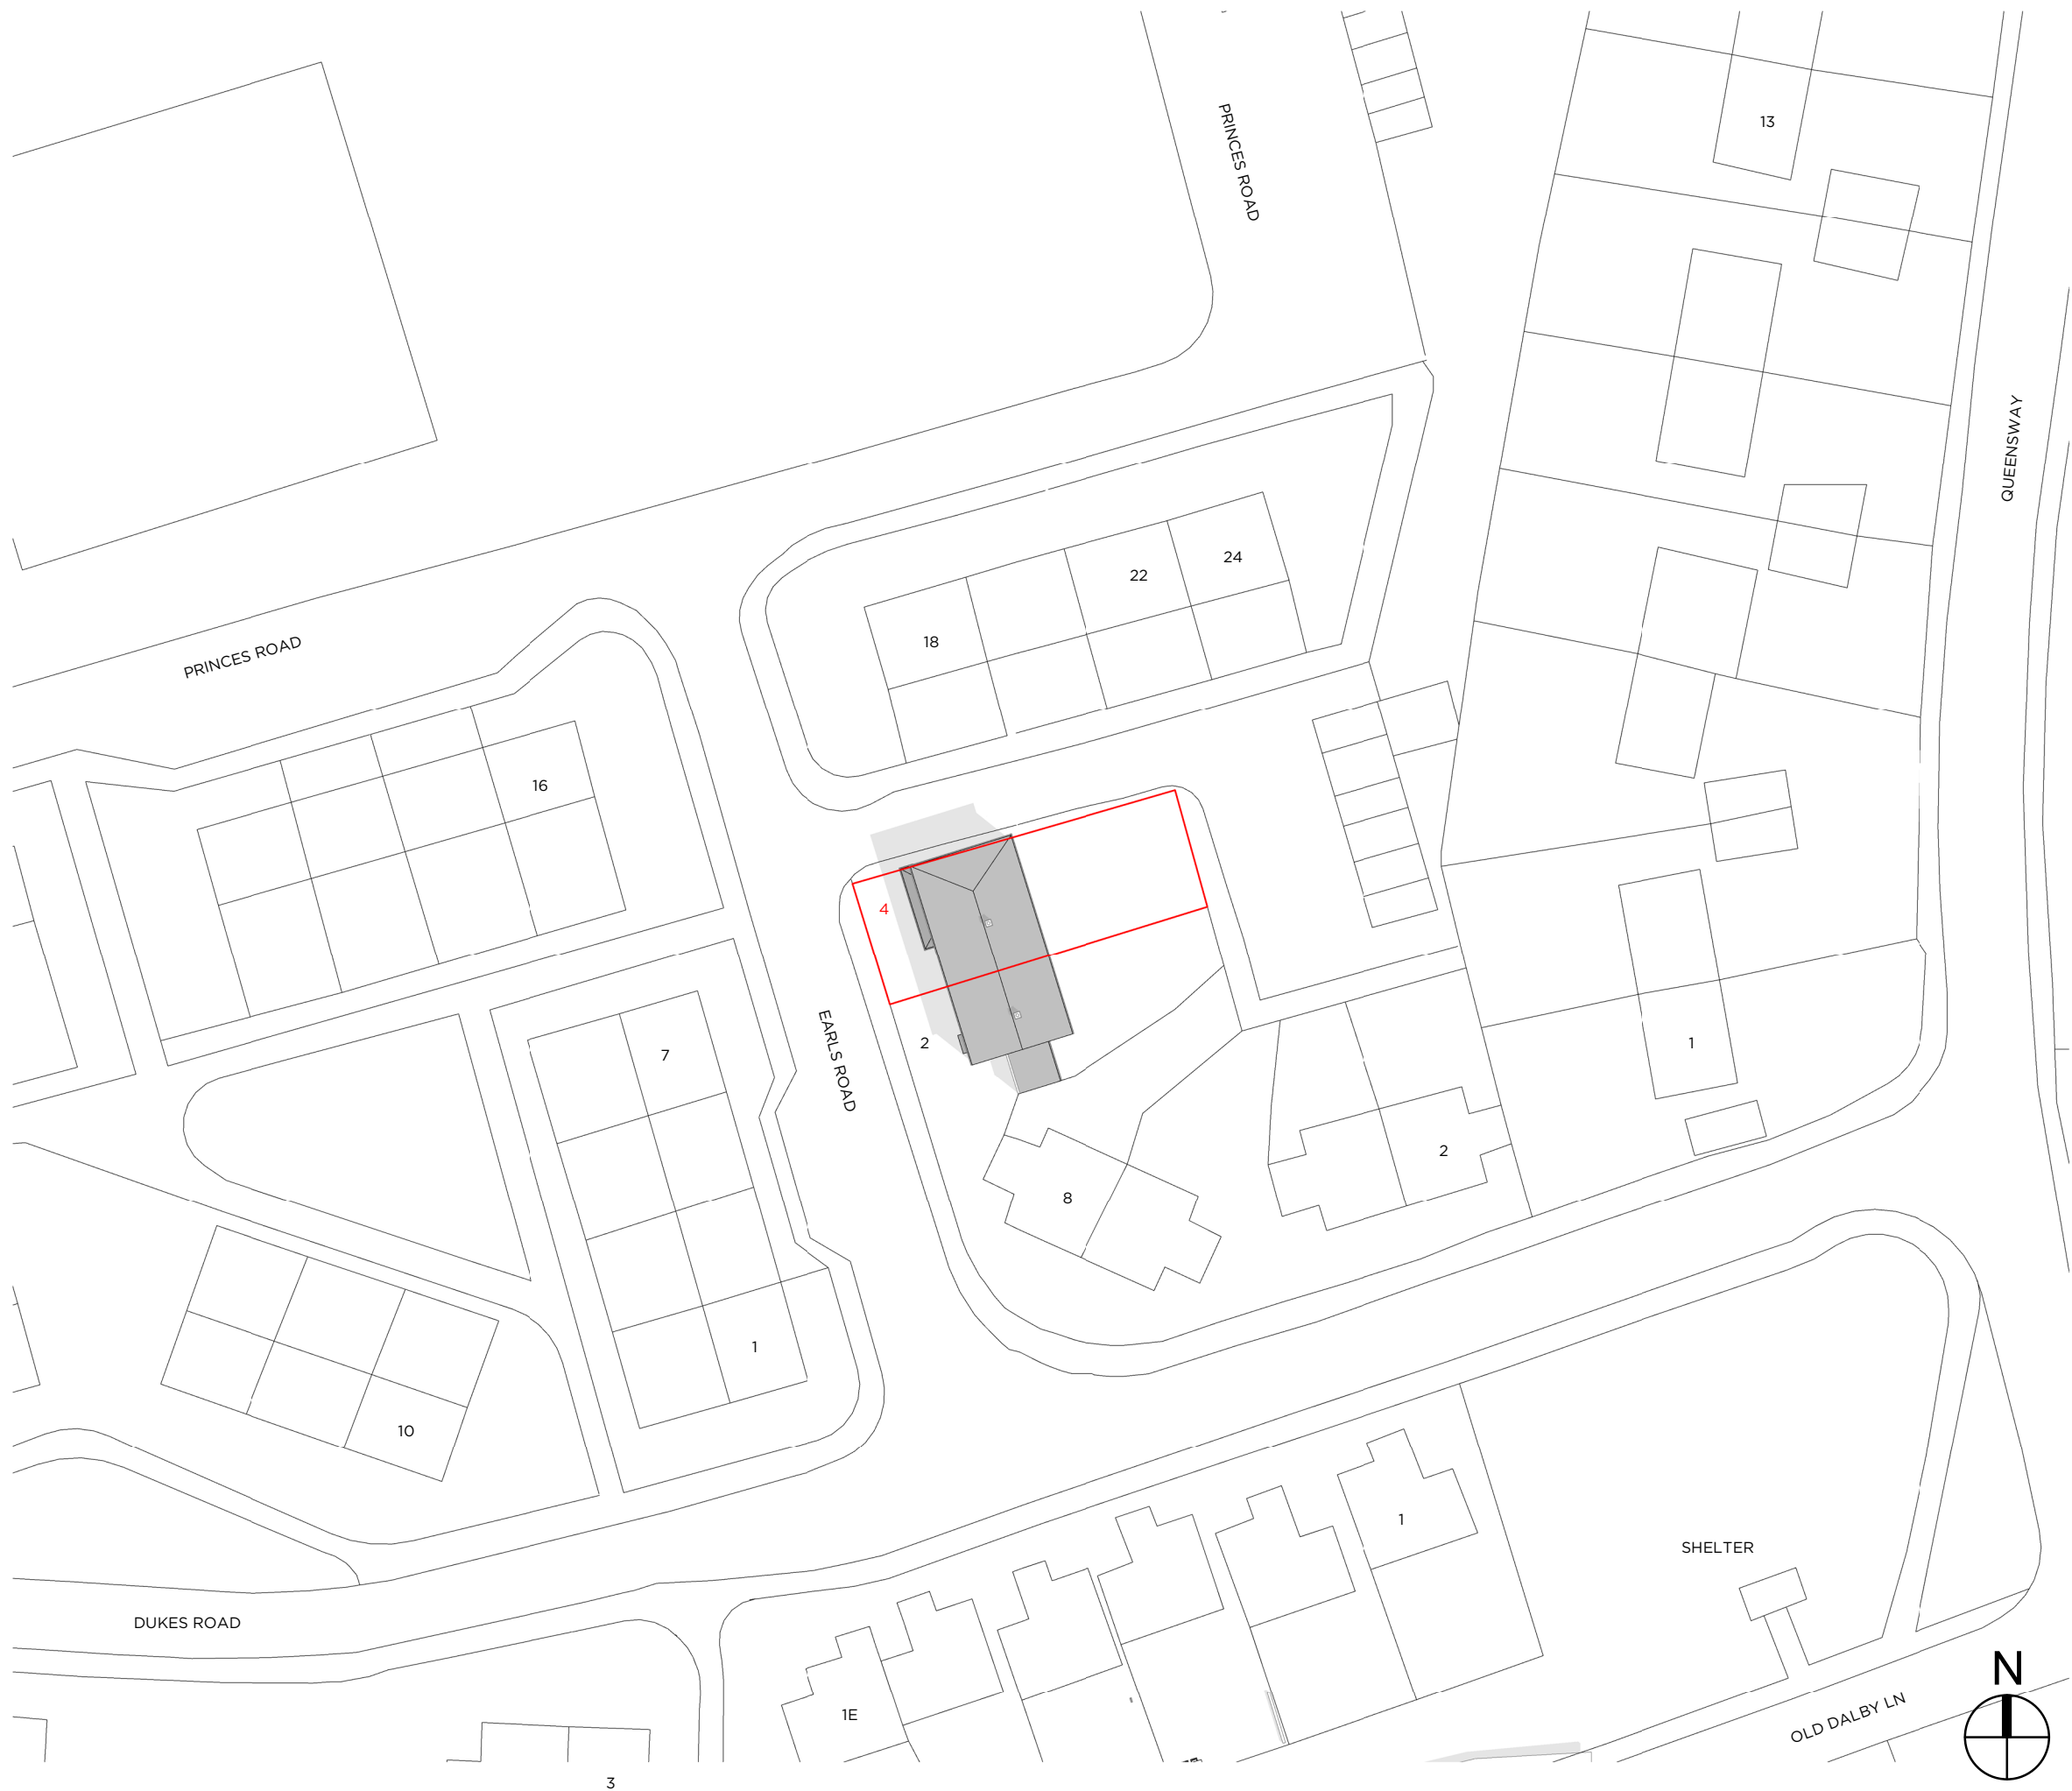

| Rev | Date | Amendments | Check |
|-----|----------|--------------|-------|
| A | 22.07.03 | FOR PLANNING | |

GPW ARCHITECTS

9 PALMERSTON ROAD, MELTON MOWBRAY, LE13 0SS
E: INFO@GPWARCHITECTS.CO.UK
T: 01664 669 663

Drawing Title
PROPOSED SITE PLAN

Job Title
4 EARLS ROAD, OLD DALBY, MELTON MOWBRAY
Scale
1: 500 @A3

Drawing No.
PL500

1 PROPOSED SITE PLAN
Scale 1: 500

