


Drawing Scale is 1:100
Paper Size is A3

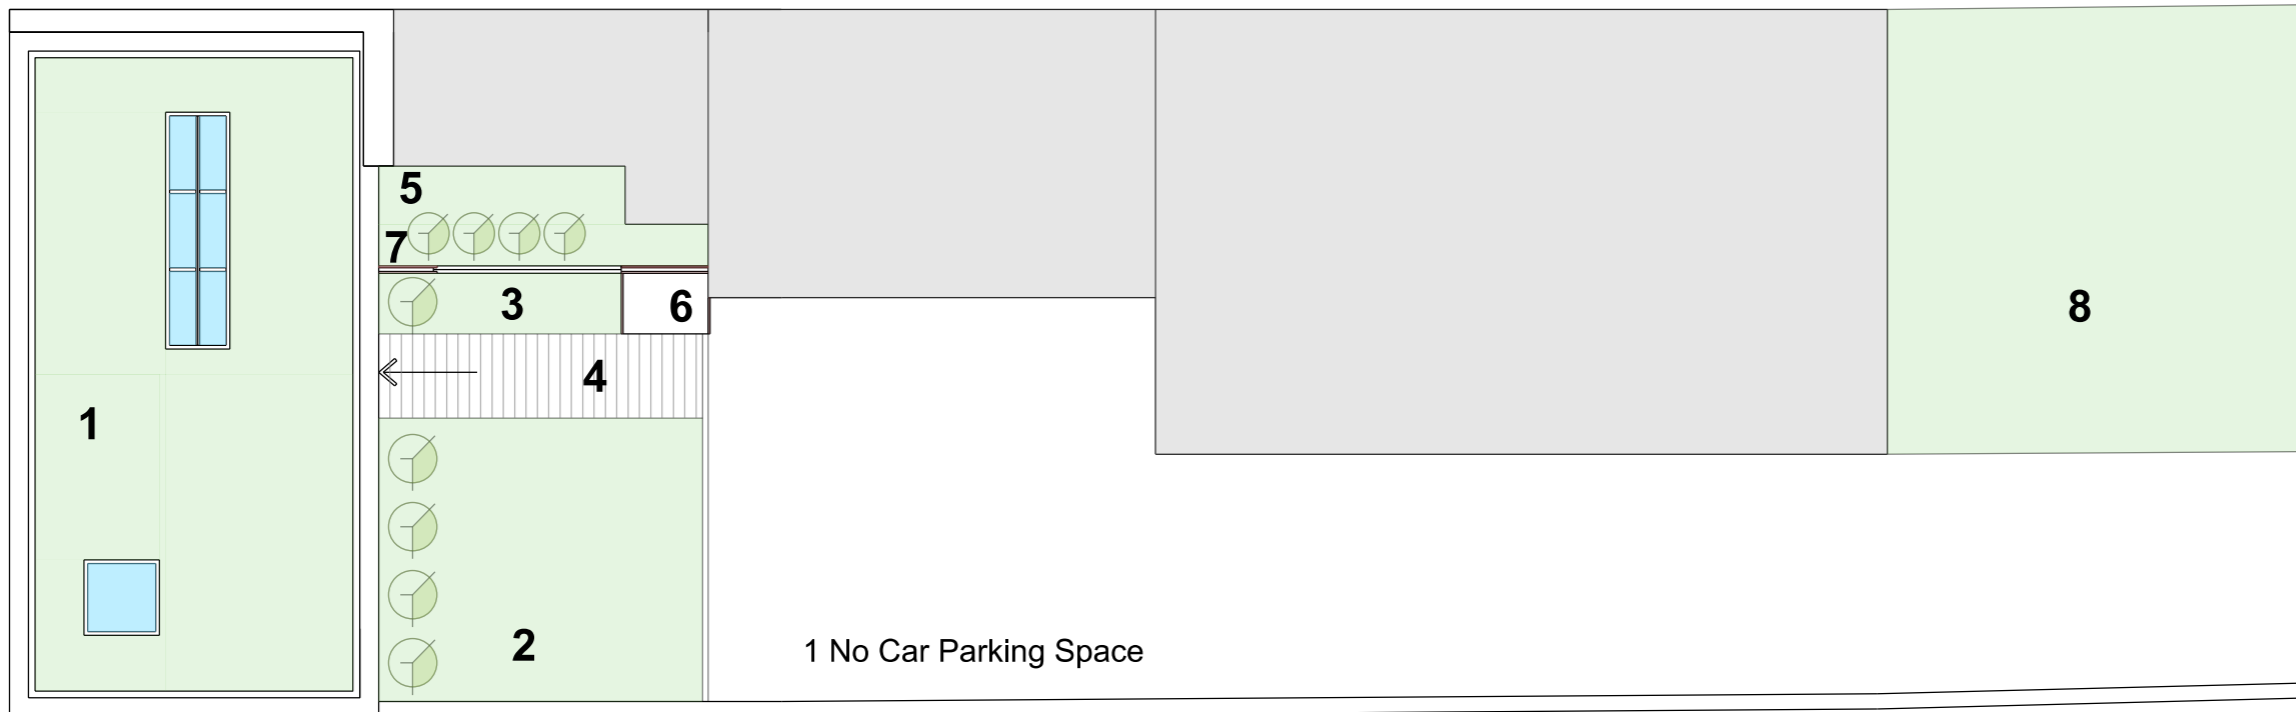

1 No Car Parking Space

Proposed Site Plan @ 1:100
Illustrating New Landscaping and Screens/Fences

1. New Green Sedum Roof
2. New Garden to Proposed Dwelling
3. New Garden to Proposed Dwelling
4. Entrance Path to Proposed Dwelling
5. New Garden Screening
6. New Timber Bin Store to Proposed Dwelling
7. New Screening
8. Existing Garden

SHAPE Architecture
WWW.SHAPEARCHITECTURE.CO.UK

FOR PLANNING

14 Westbourne Gardens
Hove BN3 5PP
PROJECT

Proposed Site Plan
DRAWING

Proposals

1:100 @A3 July 2022
SCALE DATE

PL011
DWG. NO. REVISION

This drawing is copyright Shape Architecture Ltd. The Contractor must not scale from the drawing. All dimensions to be taken from dimension strings. Where any discrepancies are found between dimensions these must be brought to the attention of the Architects for resolution. Where discrepancies exist between reference or assembly drawings and detail drawings the latter take preference.