
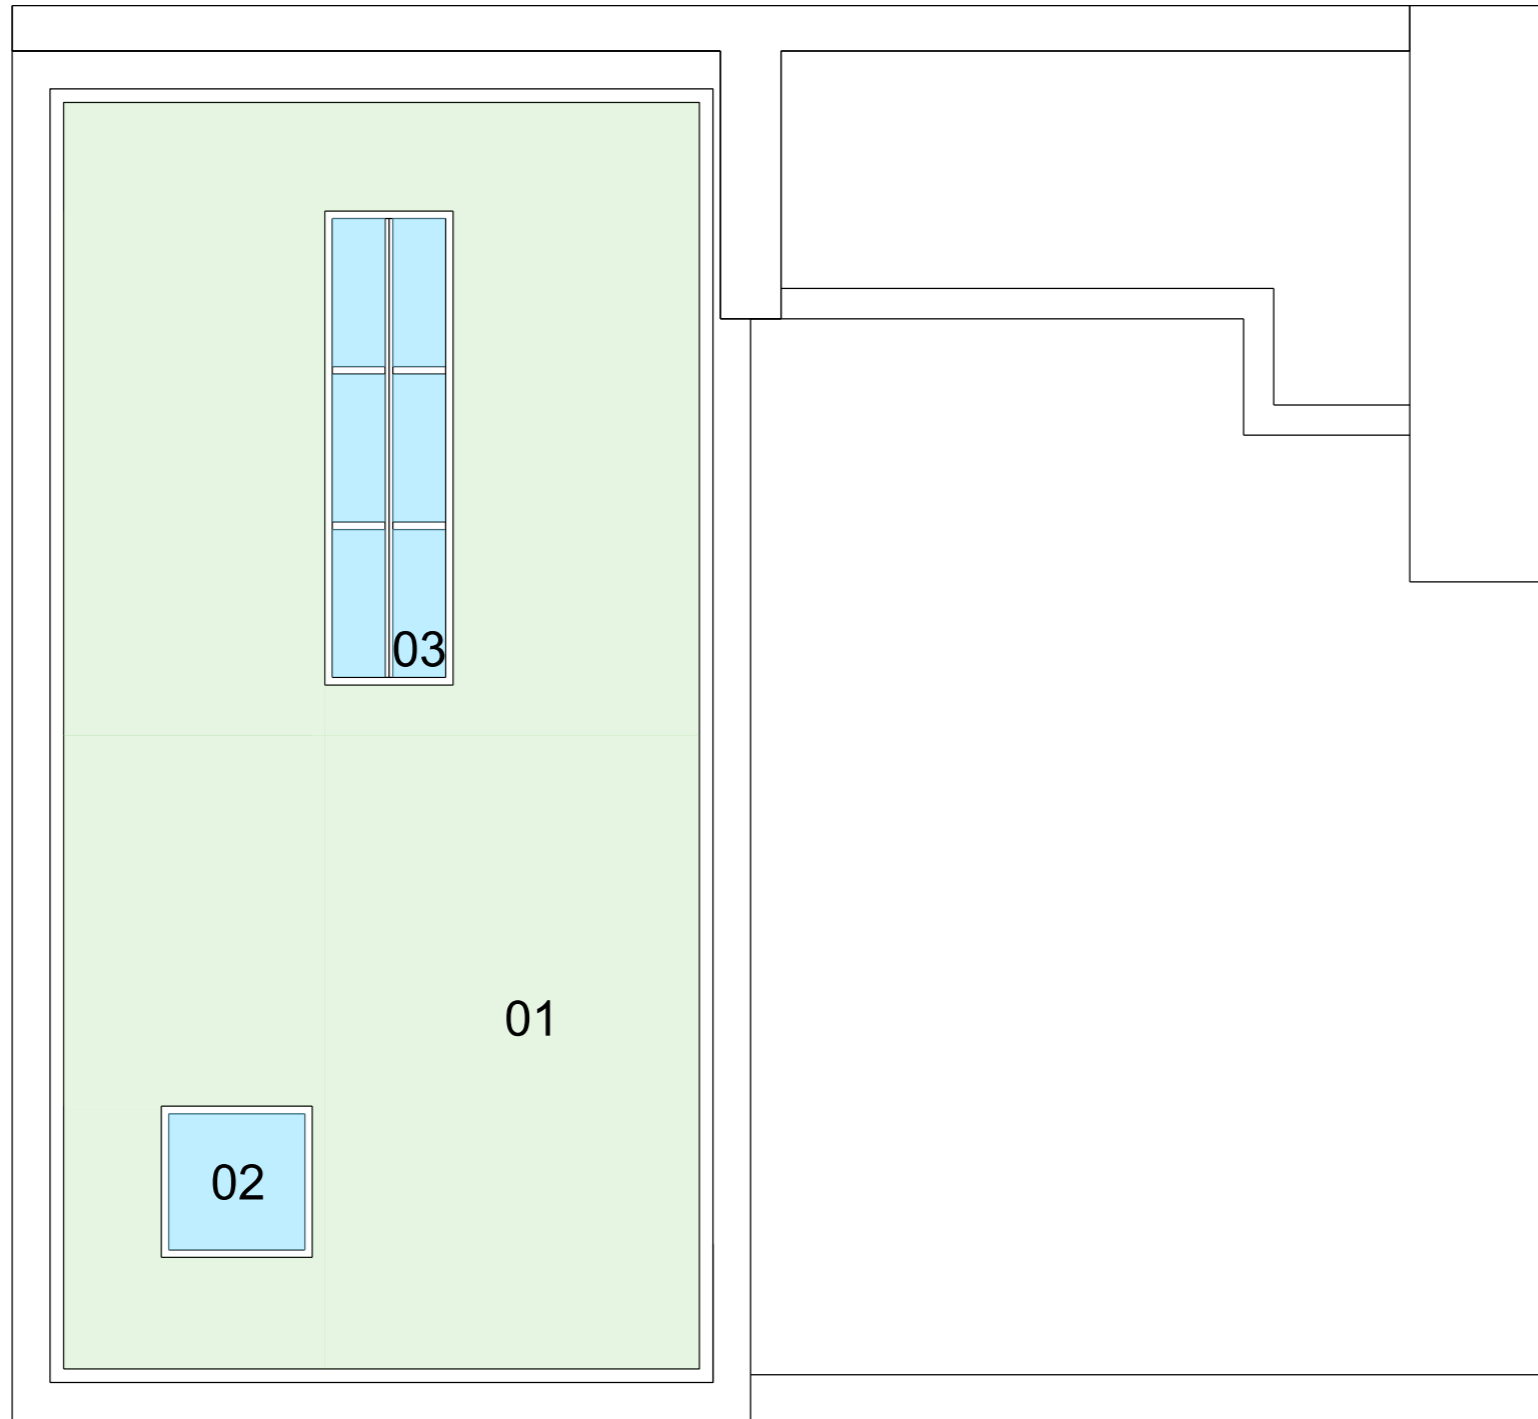
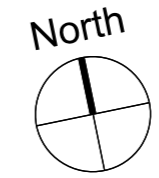


Metric Scale Bar

 

**Proposed Roof Plan @ 1:50**

Drawing Scale is 1:150  
Paper Size is A3

**Materials Key**

- 1. Green Sedum roof
- 2. Low Profile Rooflight
- 3. Lantern Profile Rooflight

**SHAPE Architecture**  
WWW.SHAPEARCHITECTURE.CO.UK

**FOR PLANNING**

**14 Westbourne Gardens  
Hove BN3 5PP**  
PROJECT

Proposed Roof Plan  
DRAWING

**Proposals**

1:50 @A3    May 2022  
SCALE                      DATE

**PL002**  
DWG. NO.                      REVISION

This drawing is copyright Shape Architecture Ltd.  
The Contractor must not scale from the drawing.  
All dimensions to be taken from dimension strings.  
Where any discrepancies are found between  
dimensions these must be brought to the attention  
of the Architects for resolution. Where discrepancies  
exist between reference or assembly drawings and  
detail drawings the latter take preference.