

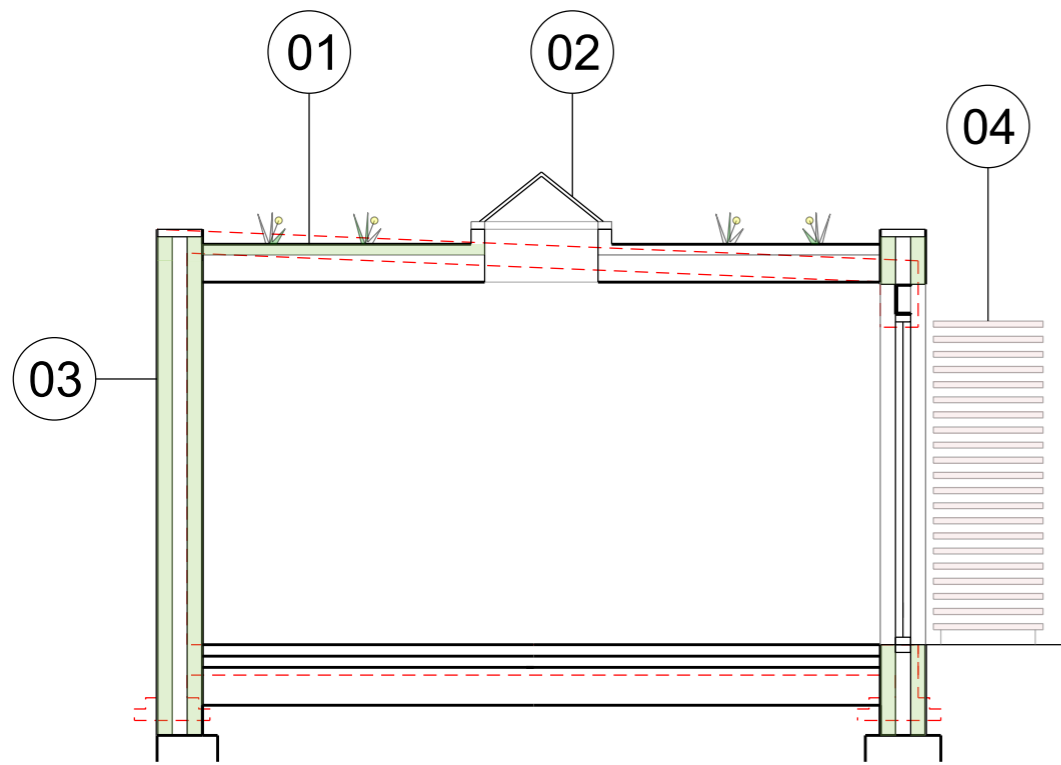


Metric Scale Bar

 

Proposed Section @ 1:50

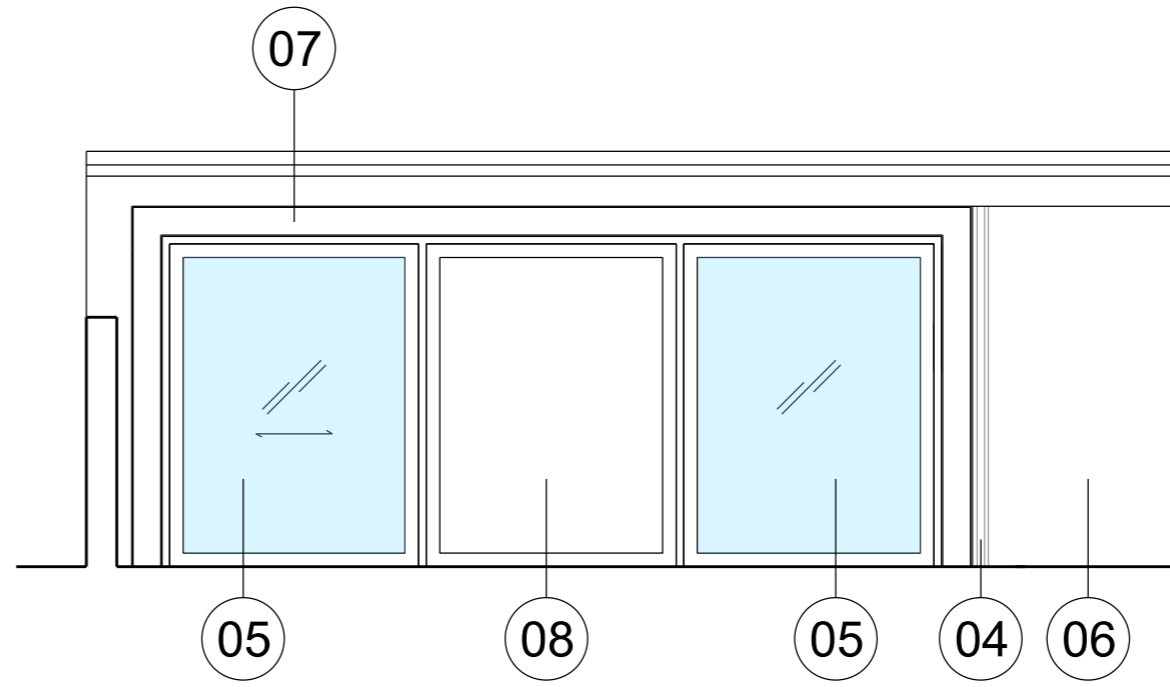

Proposed Front Elevation @ 1:50

Drawing Scale is 1:150
Paper Size is A3

Materials Key

- 1. Green Sedum roof
- 2. Lantern Profile Rooflight
- 3. Facing Brickwork
- 4. Slatted Screen
- 5. Aluminium Framed Glazed Screen
- 6. Painted Render
- 7. Feature Steel
- 8. Infill Panel as part of Glazing System

SHAPE Architecture
WWW.SHAPEARCHITECTURE.CO.UK

FOR PLANNING

**14 Westbourne Gardens
Hove BN3 5PP**
PROJECT

Proposed Elevation & Section
DRAWING

Proposals

1:100 @A3 May 2022

SCALE DATE

PL003

DWG. NO. REVISION

This drawing is copyright Shape Architecture Ltd. The Contractor must not scale from the drawing. All dimensions to be taken from dimension strings. Where any discrepancies are found between dimensions these must be brought to the attention of the Architects for resolution. Where discrepancies exist between reference or assembly drawings and detail drawings the latter take preference.