
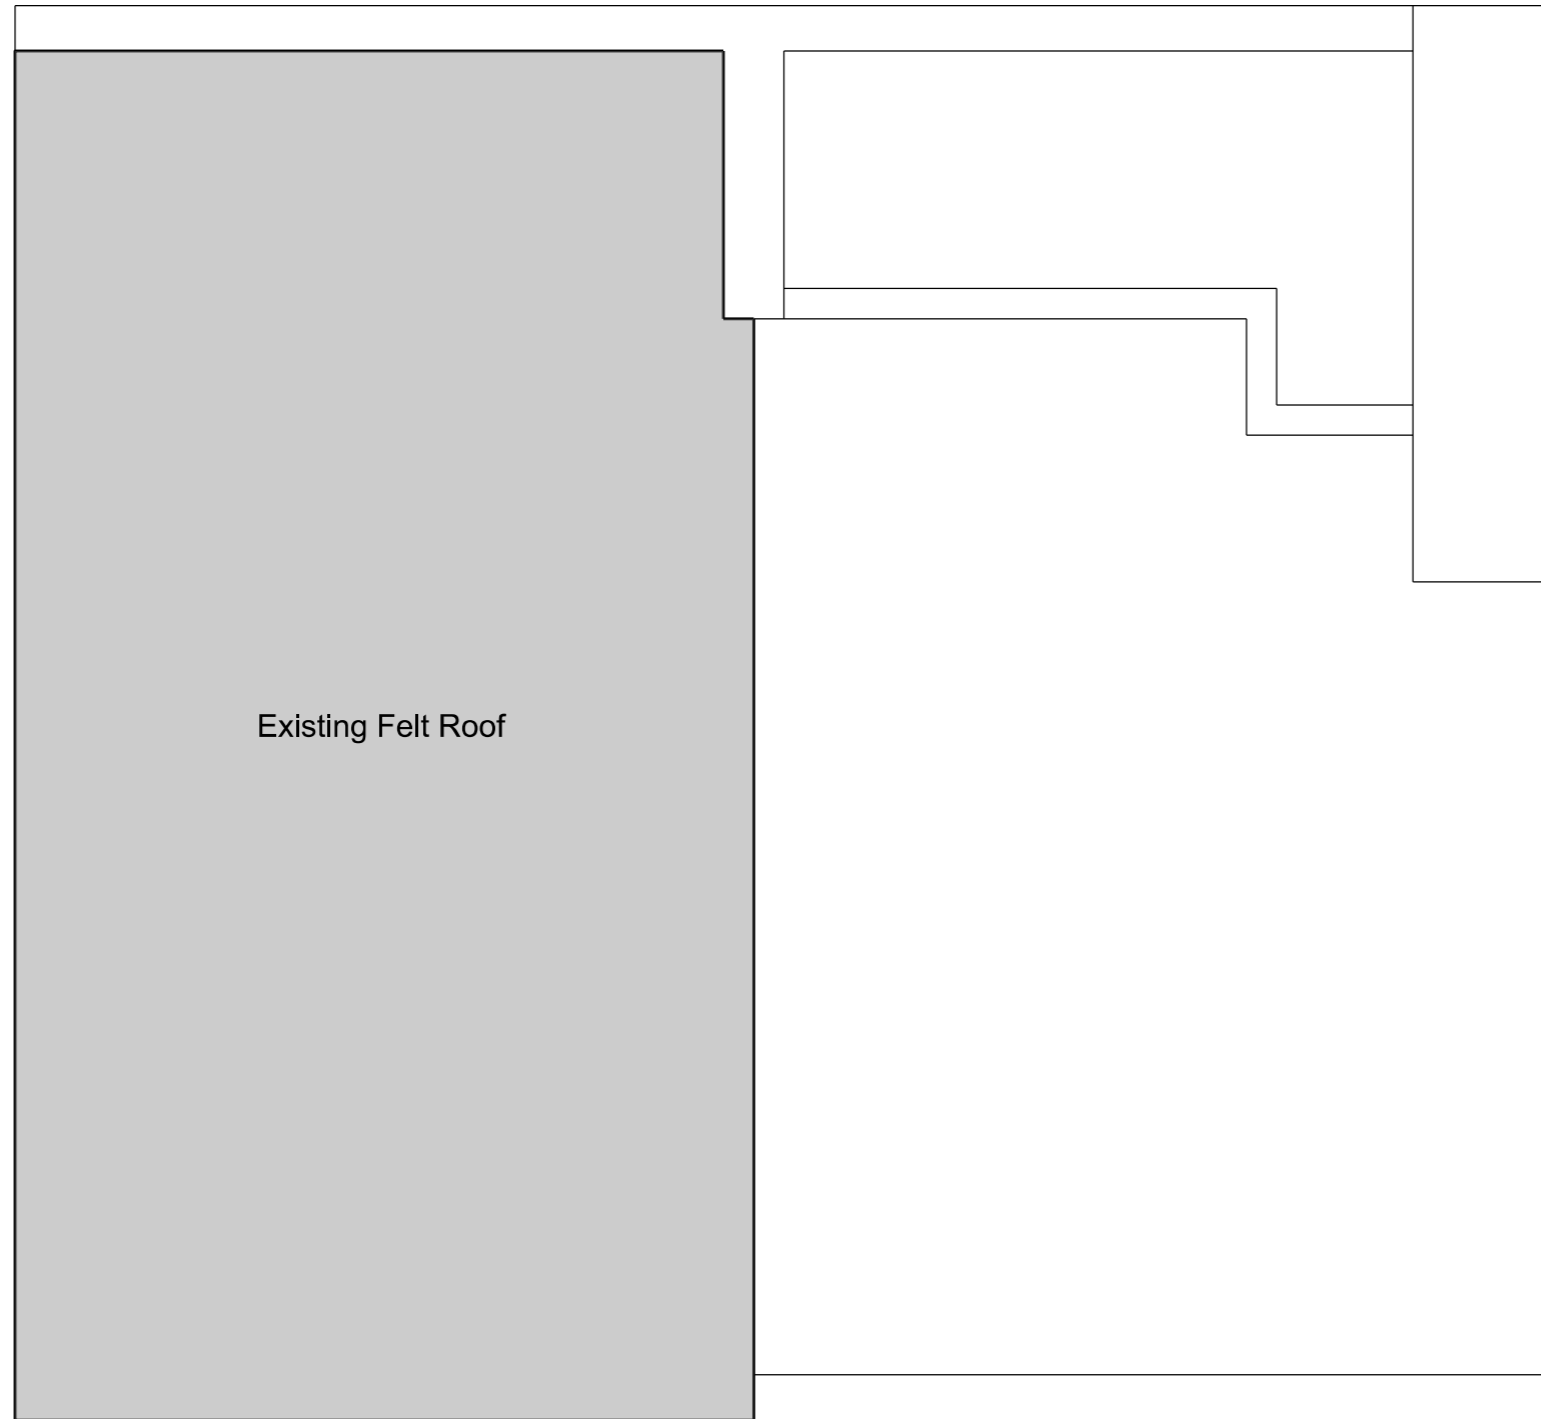


Metric Scale Bar

 

Existing Felt Roof

**Roof Plan @ 1:50**

Drawing Scale is 1:50  
Paper Size is A3

**SHAPE Architecture**  
WWW.SHAPEARCHITECTURE.CO.UK

**FOR PLANNING**

**14 Westbourne Gardens  
Hove BN3 5PP**  
PROJECT

Existing Survey Sheet 03  
DRAWING

**Survey**

1:50 @A3    May 2022  
SCALE                      DATE

**SU005**  
DWG. NO.                      REVISION

This drawing is copyright Shape Architecture Ltd.  
The Contractor must not scale from the drawing.  
All dimensions to be taken from dimension strings.  
Where any discrepancies are found between  
dimensions these must be brought to the attention  
of the Architects for resolution. Where discrepancies  
exist between reference or assembly drawings and  
detail drawings the latter take preference.