

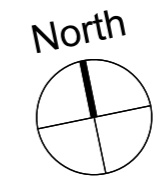


Metric Scale Bar

 

Facing Brickwork

Facing Brickwork

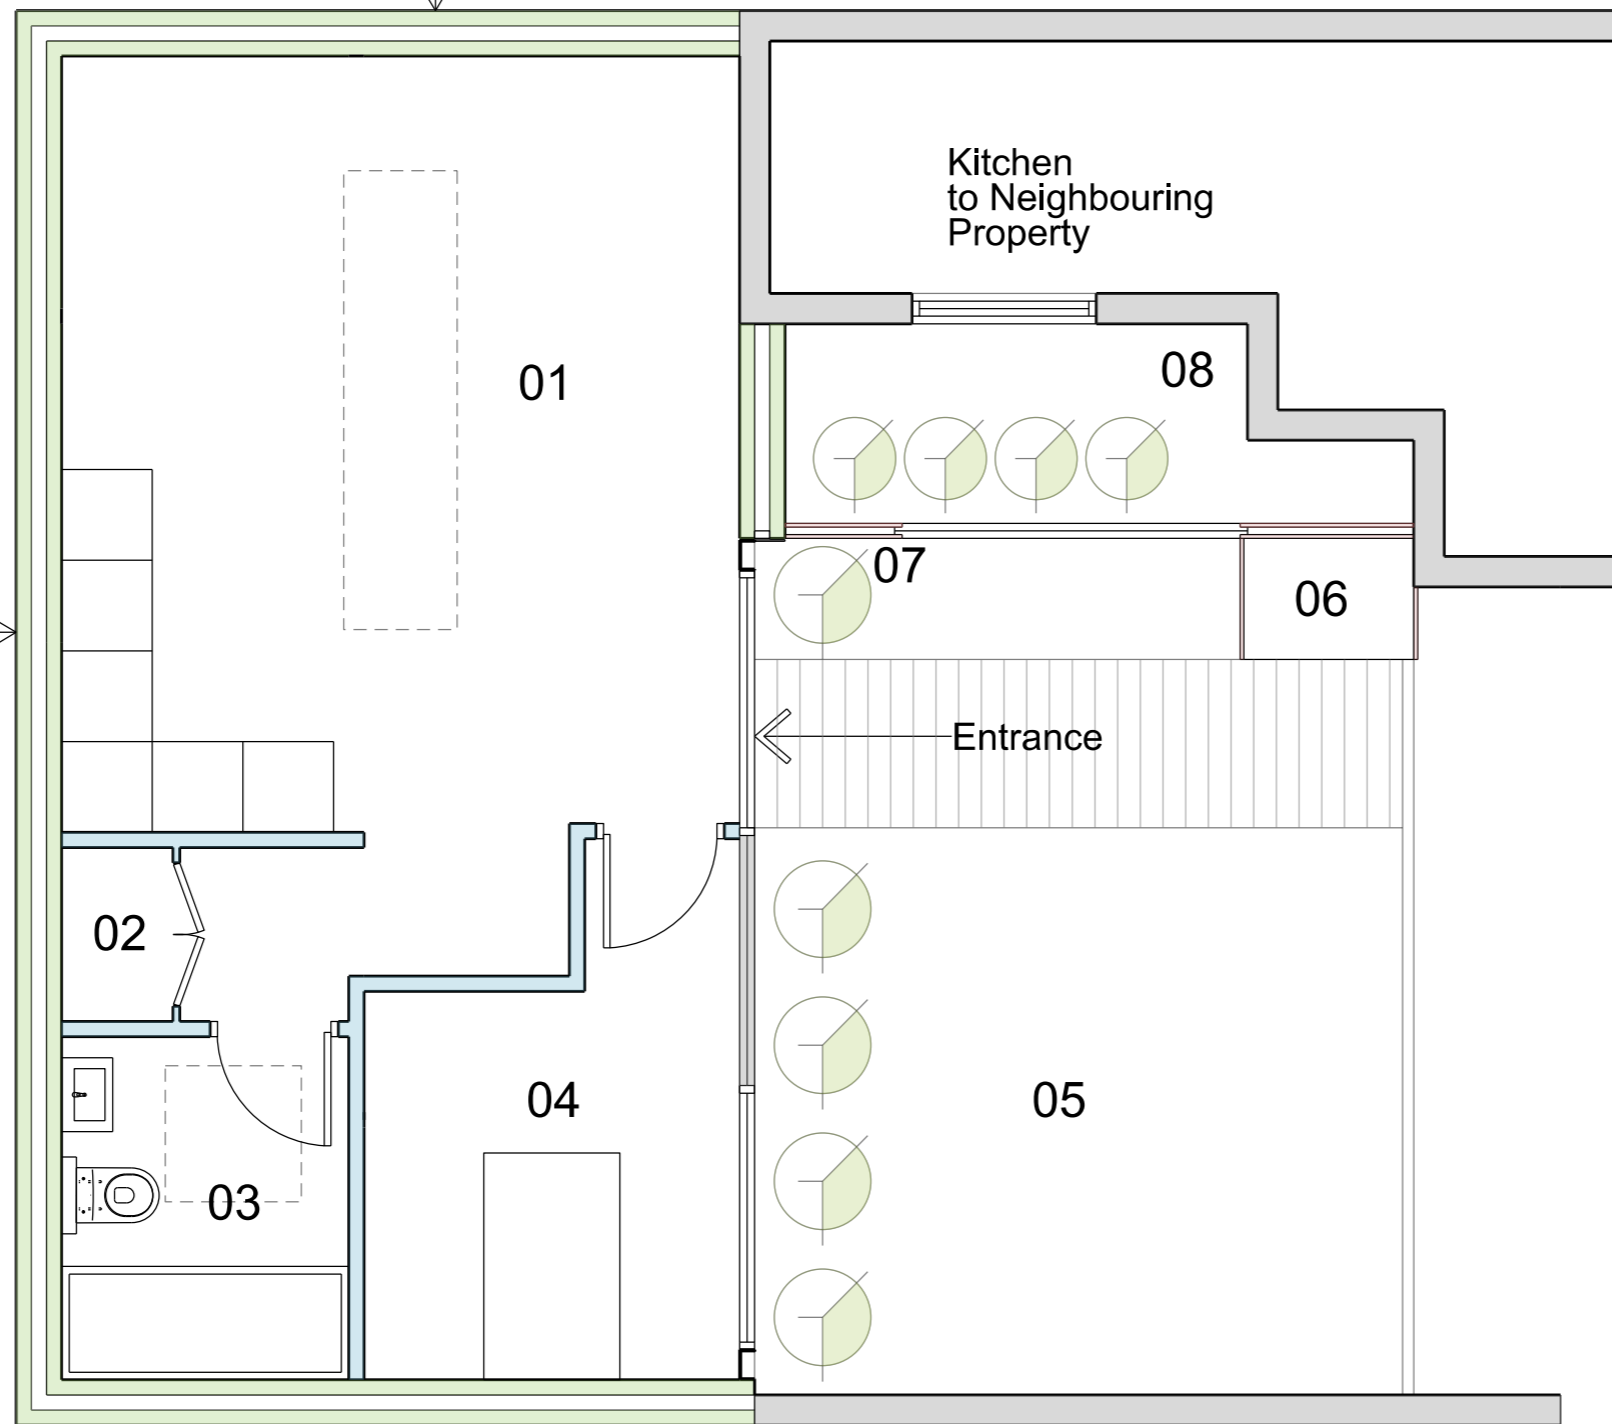

Facing Brickwork

Proposed Floor Plan @ 1:50

1 Bed 1 Person

Drawing Scale is 1:50
Paper Size is A3

Accommodation Key

1. Living/Dining
2. Storage
3. Bathroom
4. Bed (1P)
5. Garden
6. Bin Store
7. Privacy Screen
8. Screening Garden

SHAPE Architecture
WWW.SHAPEARCHITECTURE.CO.UK

FOR PLANNING

**14 Westbourne Gardens
Hove BN3 5PP**
PROJECT

Proposed Ground Floor Plan
DRAWING

Proposals

1:50 @A3 May 2022

SCALE DATE

PL001

DWG. NO. REVISION

This drawing is copyright Shape Architecture Ltd. The Contractor must not scale from the drawing. All dimensions to be taken from dimension strings. Where any discrepancies are found between dimensions these must be brought to the attention of the Architects for resolution. Where discrepancies exist between reference or assembly drawings and detail drawings the latter take preference.