





Preservation Windows
6 Telford Place
Lenziemill
Cumbernauld
G67 2NH


Flat 4
22 Lynedoch Street
Glasgow
G3 6EU

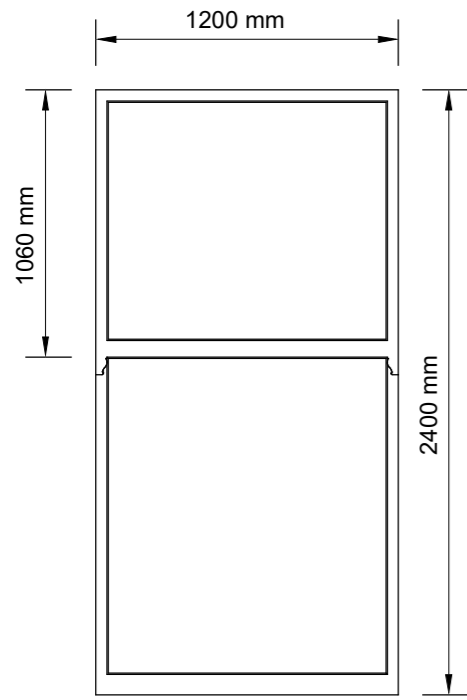


Reference : A

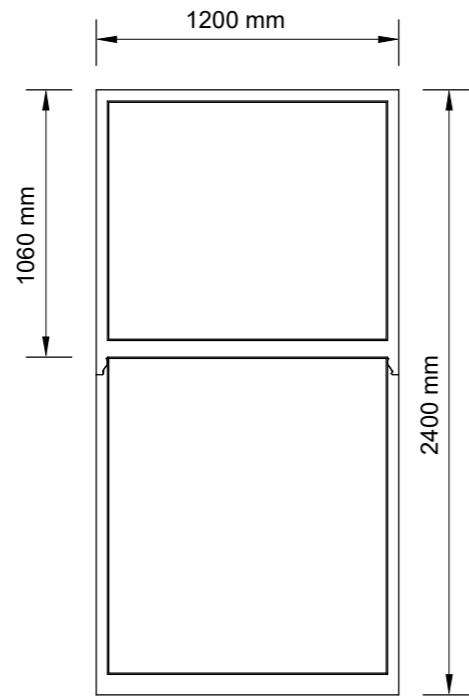


Reference : B

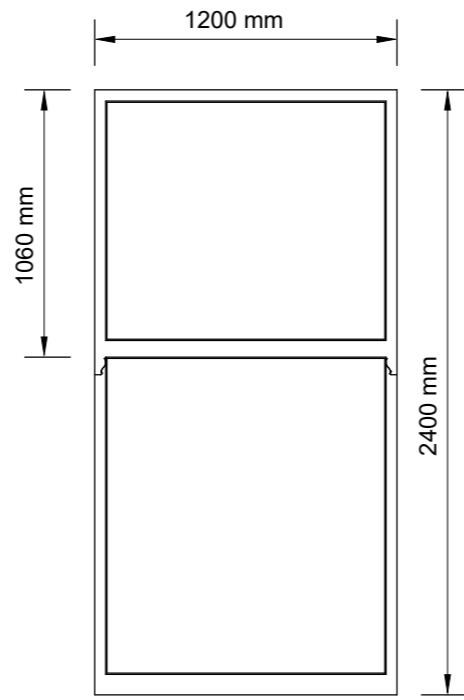

Reference : C

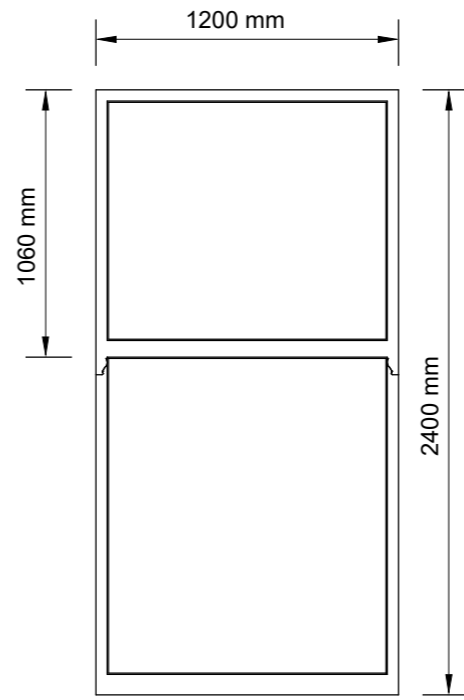

Reference : D

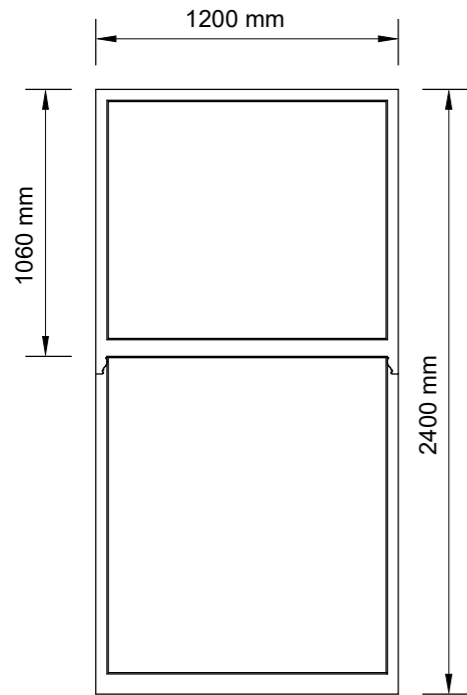

Reference : E

Exterior of windows will be painted to match existing finish.

All windows will be fitted with a 4/12/4 low E gas filled unit to achieve a 'U' value of 1.4.



scale 1:30 @ A3

Windows will be manufactured in traditional ropes & weights, NOT spiral balances.

Preservation Windows
6 Telford Place
Lenziemill
Cumbernauld
G67 2NH

CLIENT
Flat 4
22 Lynedoch Street
Glasgow
G3 6EU

ISSUE
22/06/2022
DRAWN BY
Iain Ritchie


Front Elevations




Preservation Windows
6 Telford Place
Lenziemill
Cumbernauld
G67 2NH

CLIENT
Flat 4
22 Lynedoch Street
Glasgow
G3 6EU


ISSUE
22/06/2022
DRAWN BY
Iain Ritchie

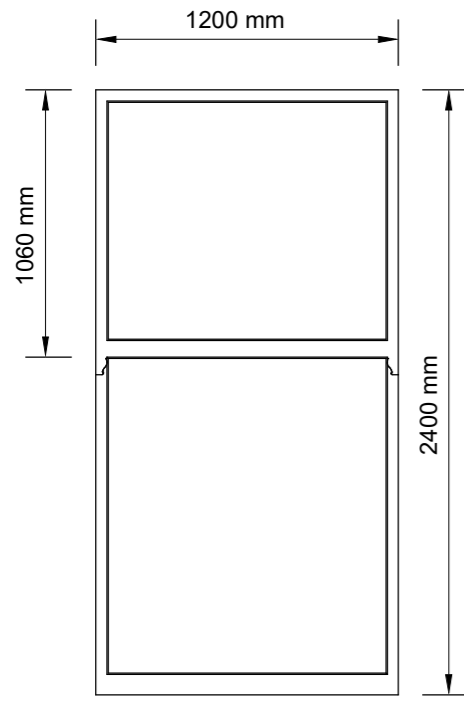

Reference : F

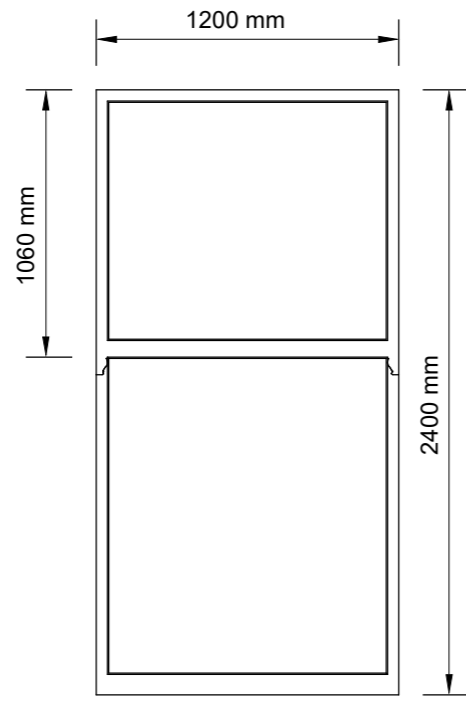

Reference : G

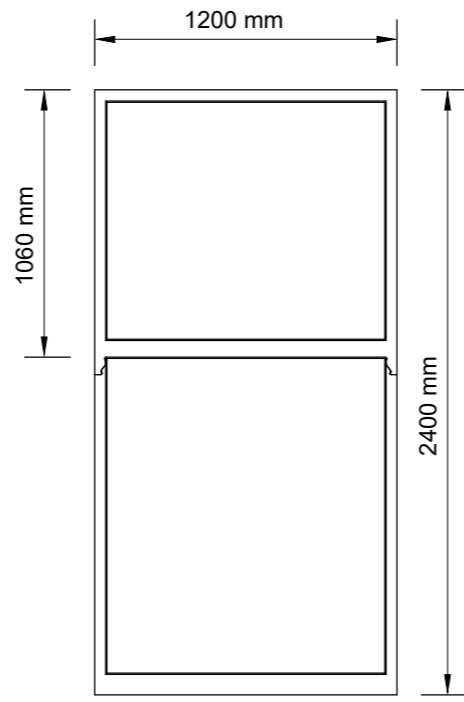

Reference : H

Exterior of windows will be painted to match existing finish.

All windows will be fitted with a 4/12/4 low E gas filled unit to achieve a 'U' value of 1.4.



scale 1:30 @ A3

Windows will be manufactured in traditional ropes & weights, NOT spiral balances.