

Project name
24 Ratcliffe Road, Haydon Bridge


Date	Drawn by	Scale
May 2022	KSG	1:200@A3

Job no	Drawing no	Rev
1445	S2	P1

For
Richard and Gayle Smith

Drawing title
Existing Site Plan

Discrepancies, ambiguities and/or omissions between this drawing and information given elsewhere must be reported to the architect before proceeding.
This drawing is copyright.
Dimensions must be checked on site.
Do not scale off dimensions from this drawing.

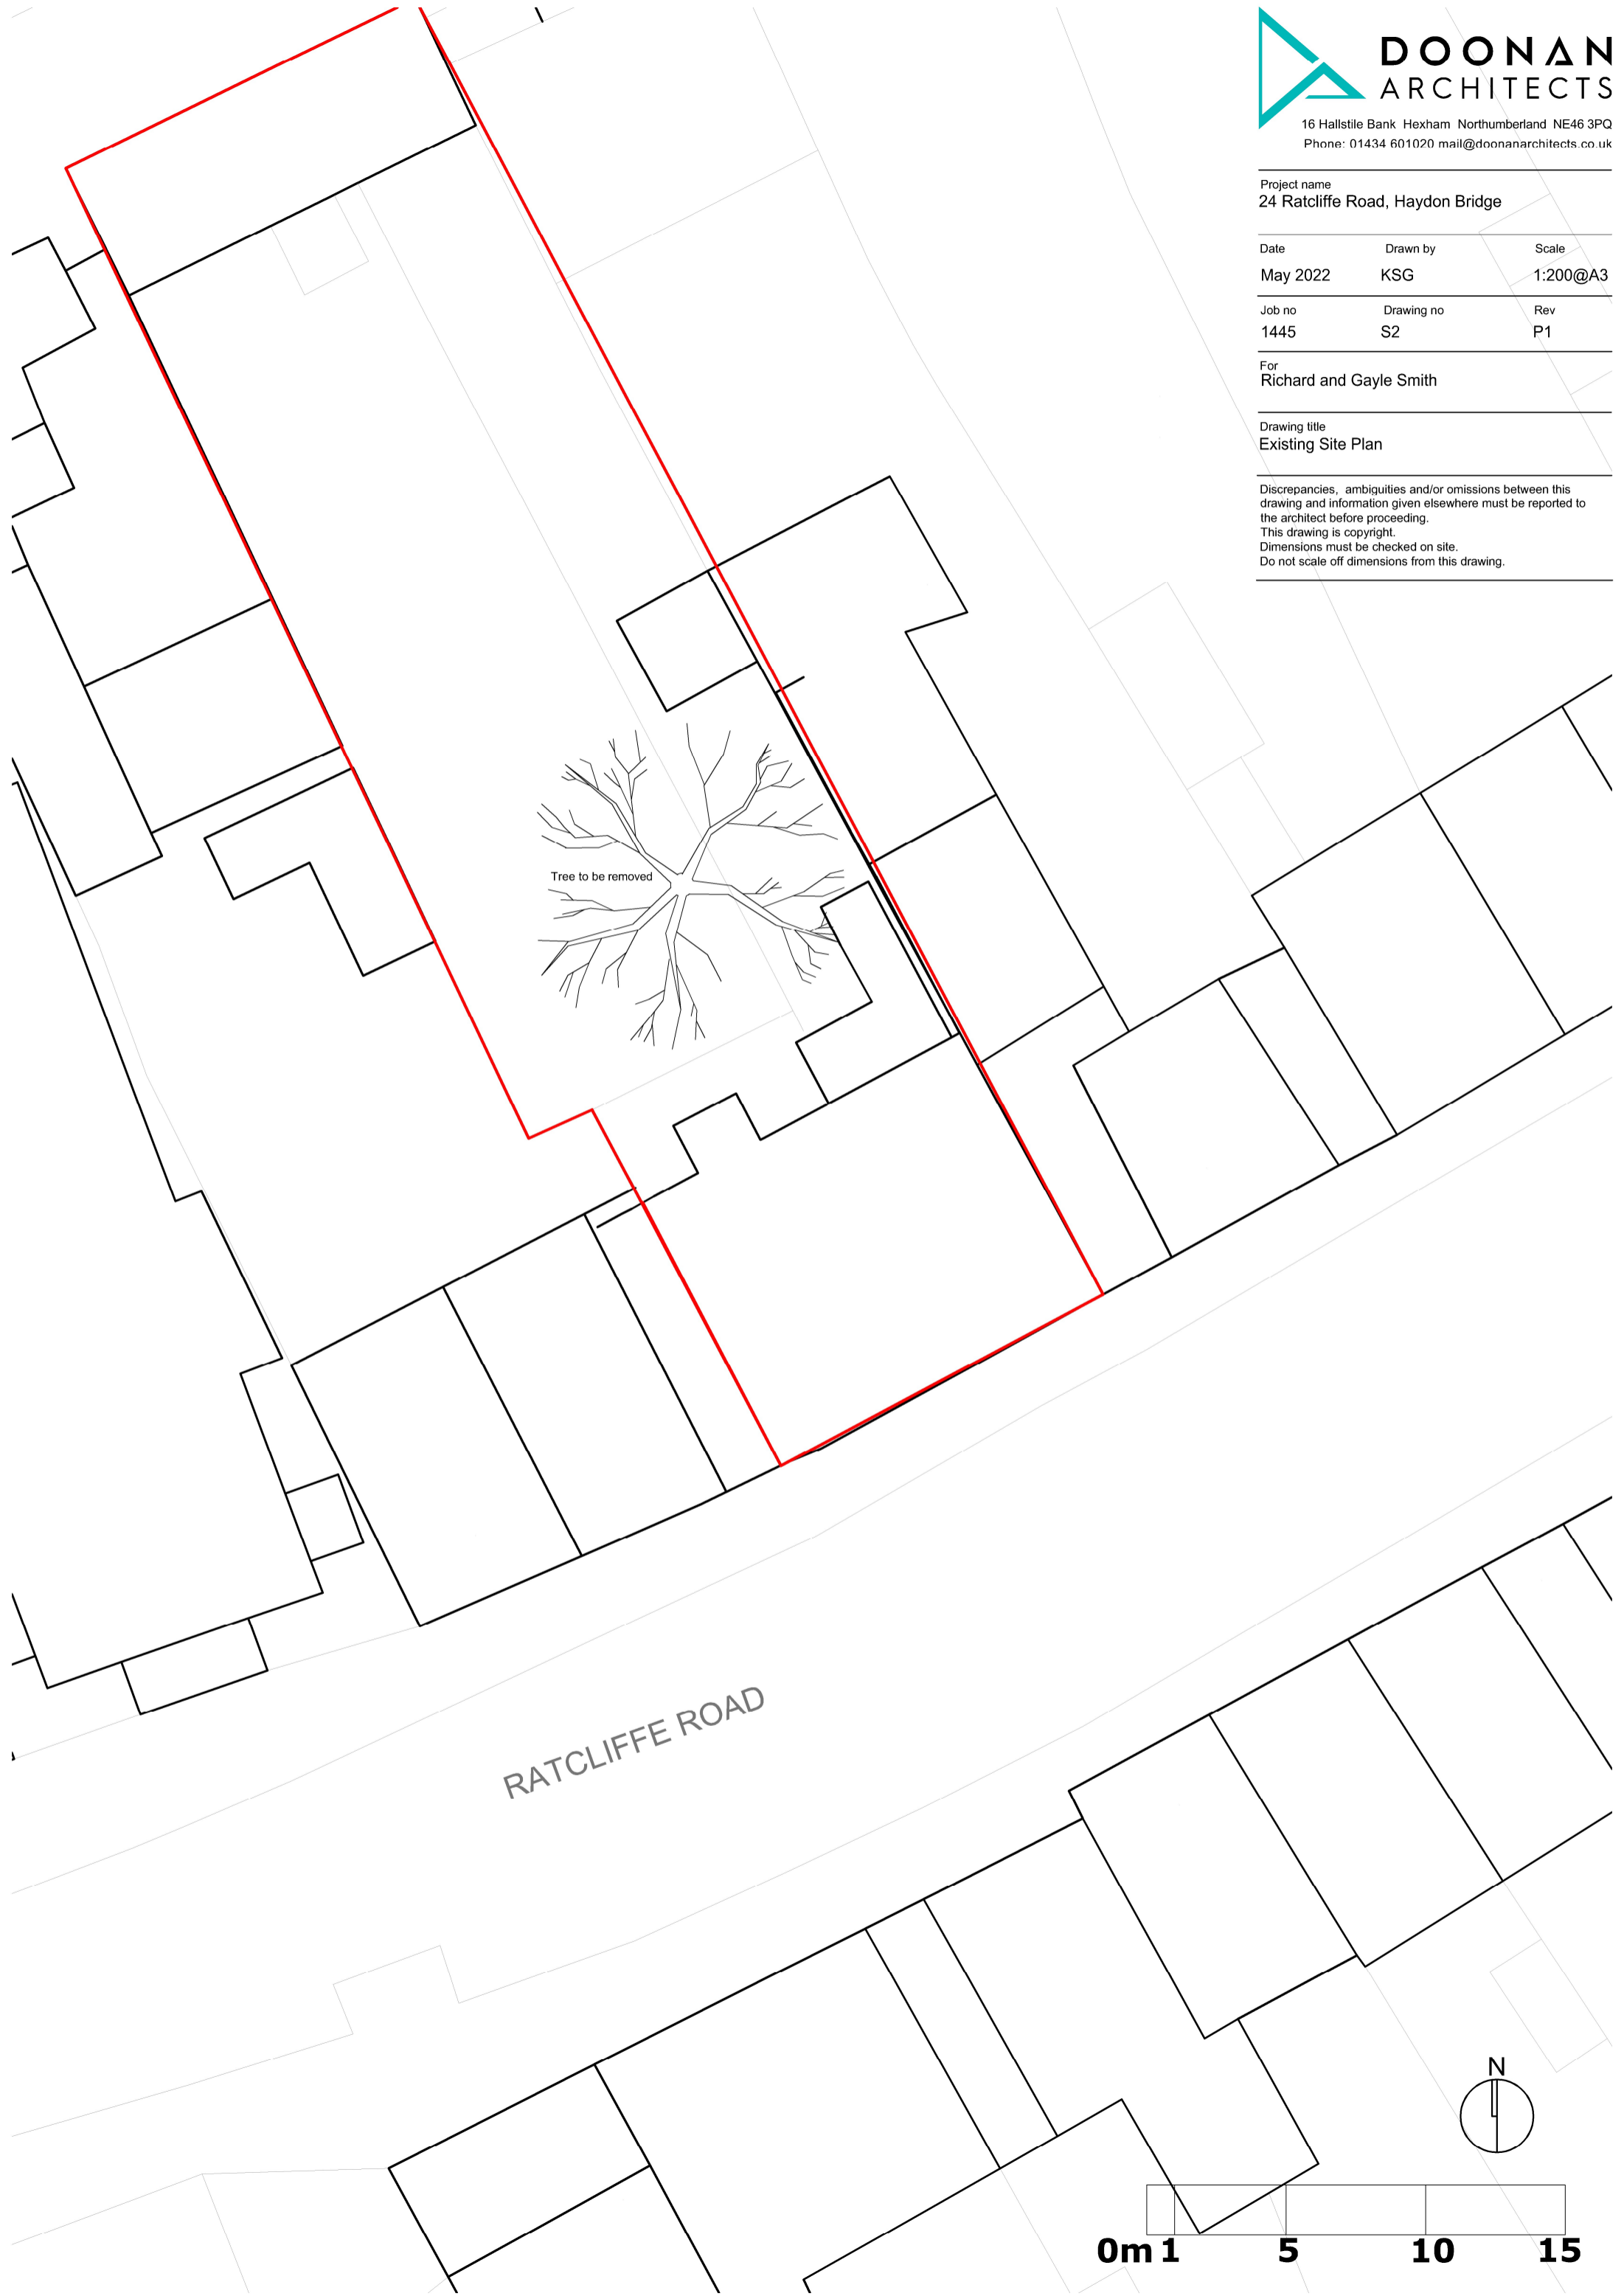

Tree to be removed

RATCLIFFE ROAD

