



**GROUND FLOOR**  
1 : 50

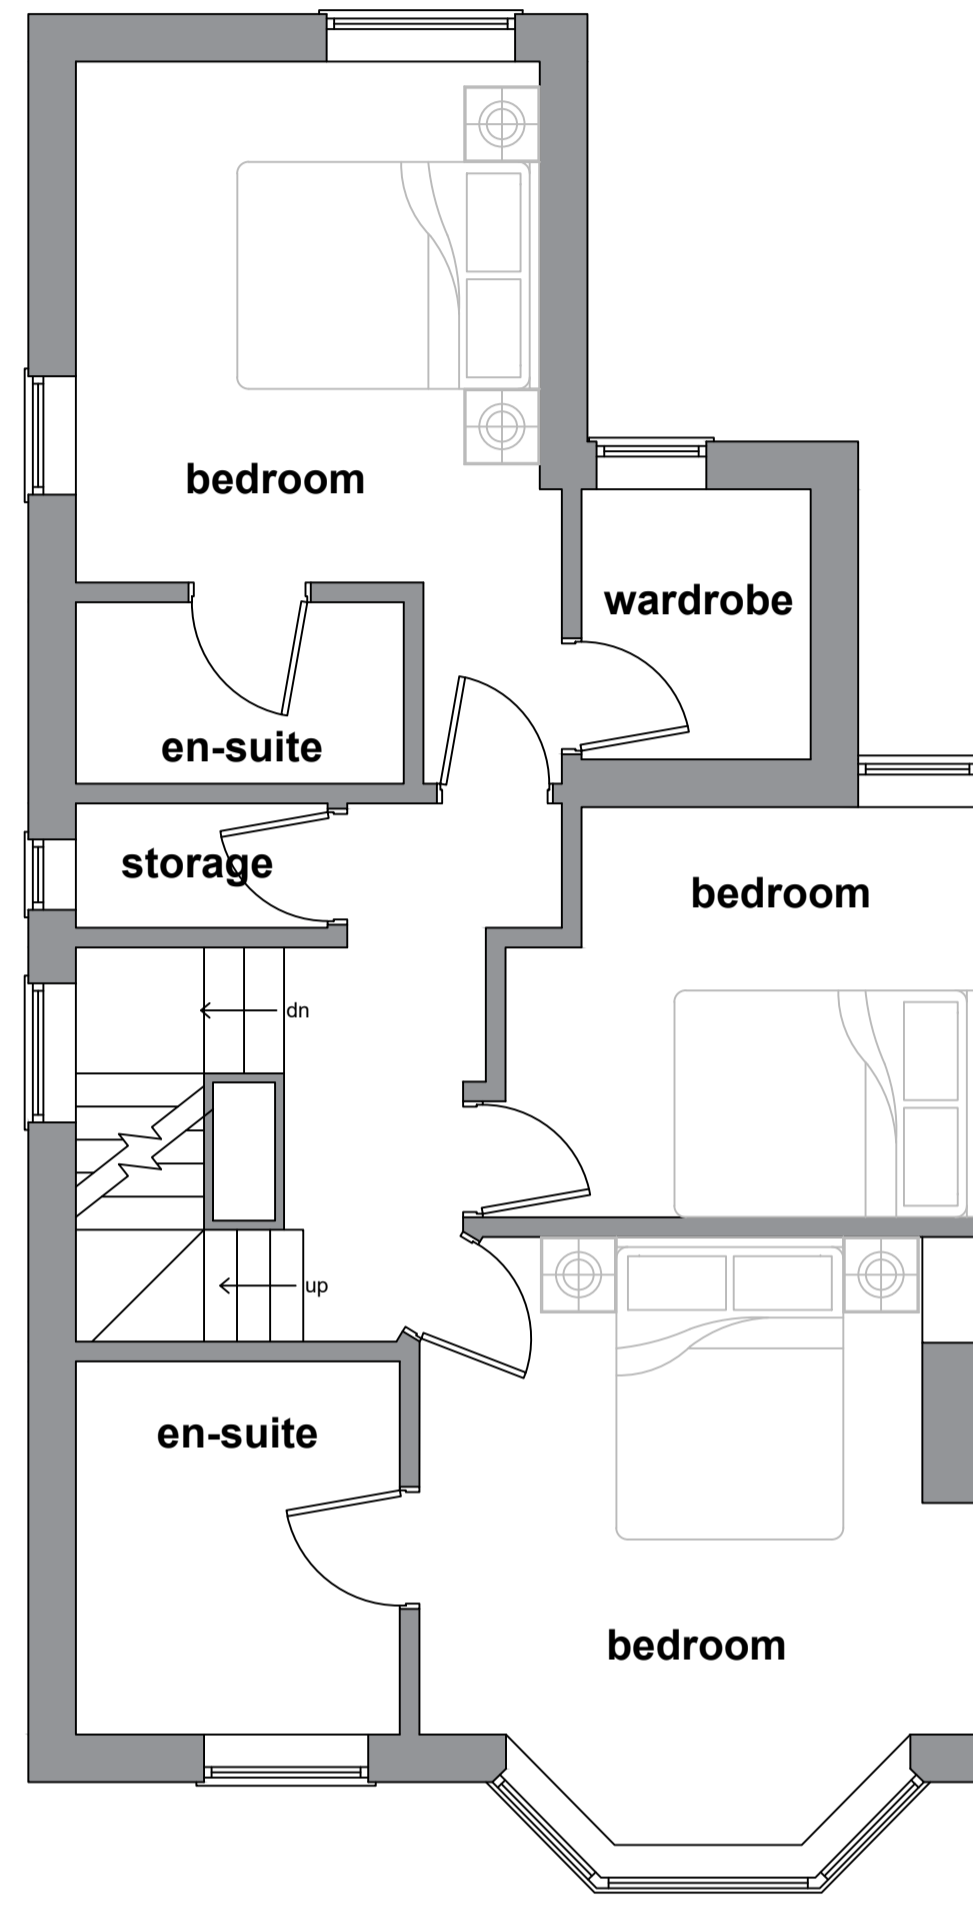

**FIRST FLOOR**  
1 : 50

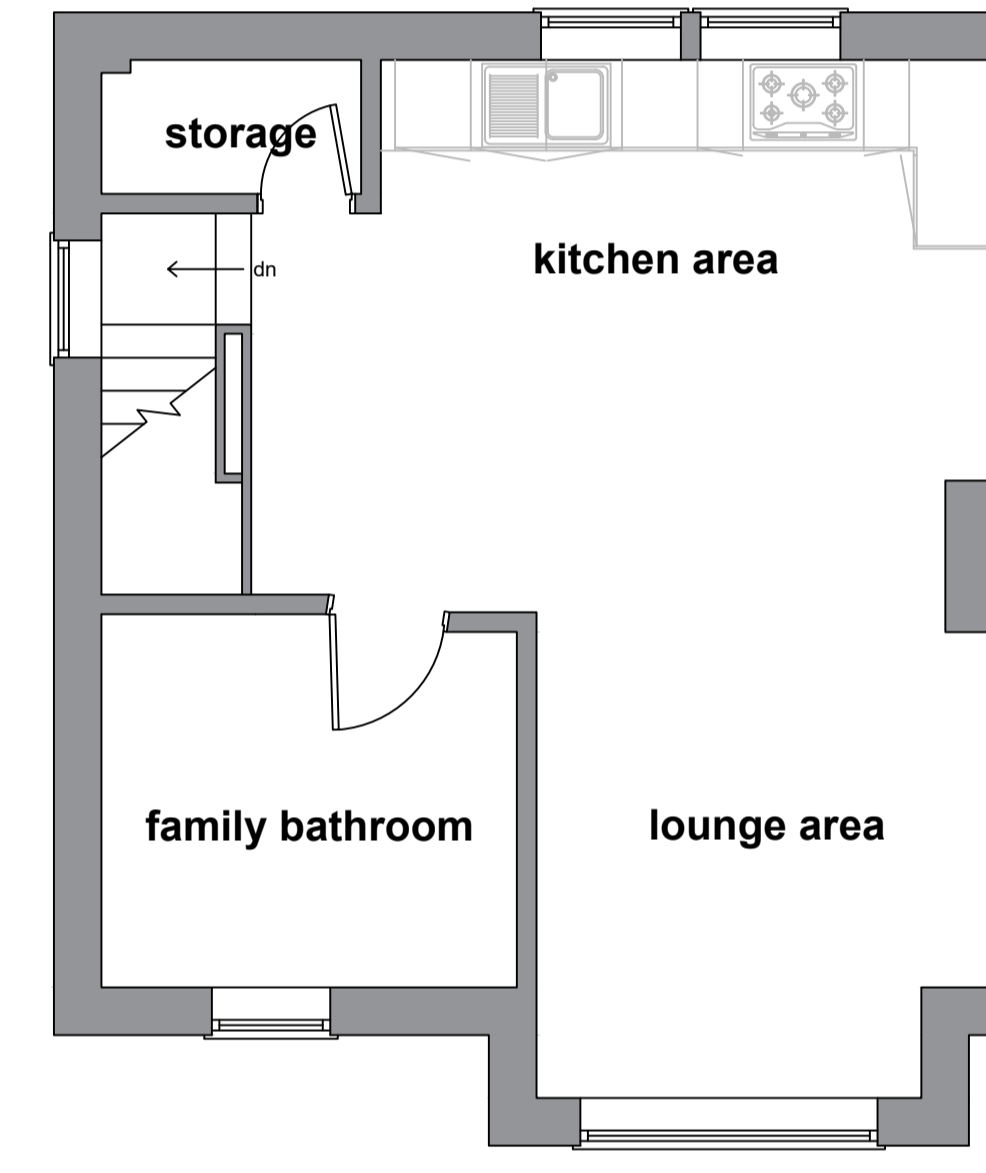

**SECOND FLOOR**  
1 : 50




**REAR ELEVATION**  
1 : 100



**SIDE ELEVATION**  
1 : 100



**FRONT ELEVATION**  
1 : 100

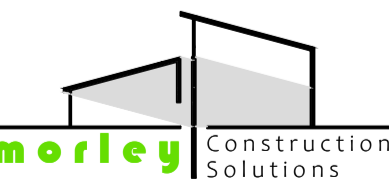Project Overview	
	
<b>Proposed Plans and Elevations</b>	
Client: Mr A Smith	
Project Address: 11 Napier Avenue, South Shore Blackpool, FY4 1PA	
Agent Details: <a href="mailto:morleyconstruction@solutions@gmail.com">morleyconstruction@solutions@gmail.com</a>	Drawn By: JW
Scale: As Annotated	Date: 03/07/2022
Drawing Number: MCS 22004.003	Rev: A