



GROUND FLOOR
1 : 50

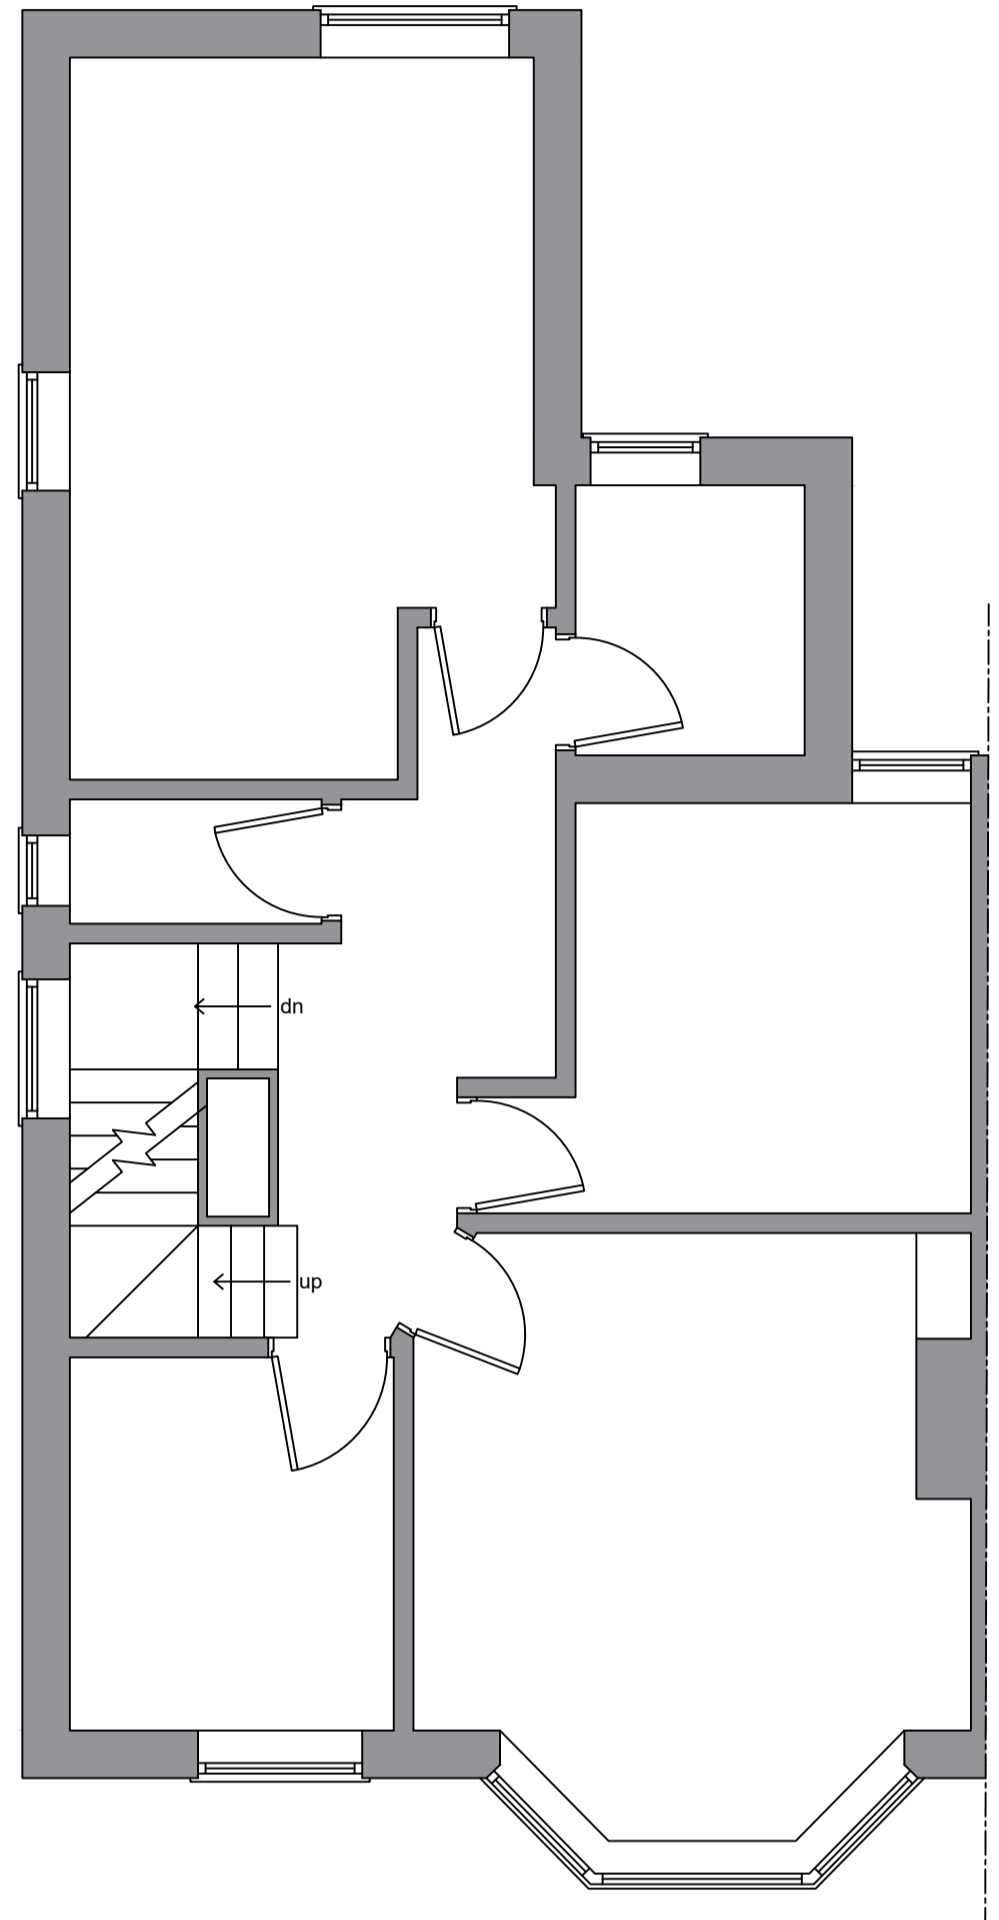

FIRST FLOOR
1 : 50

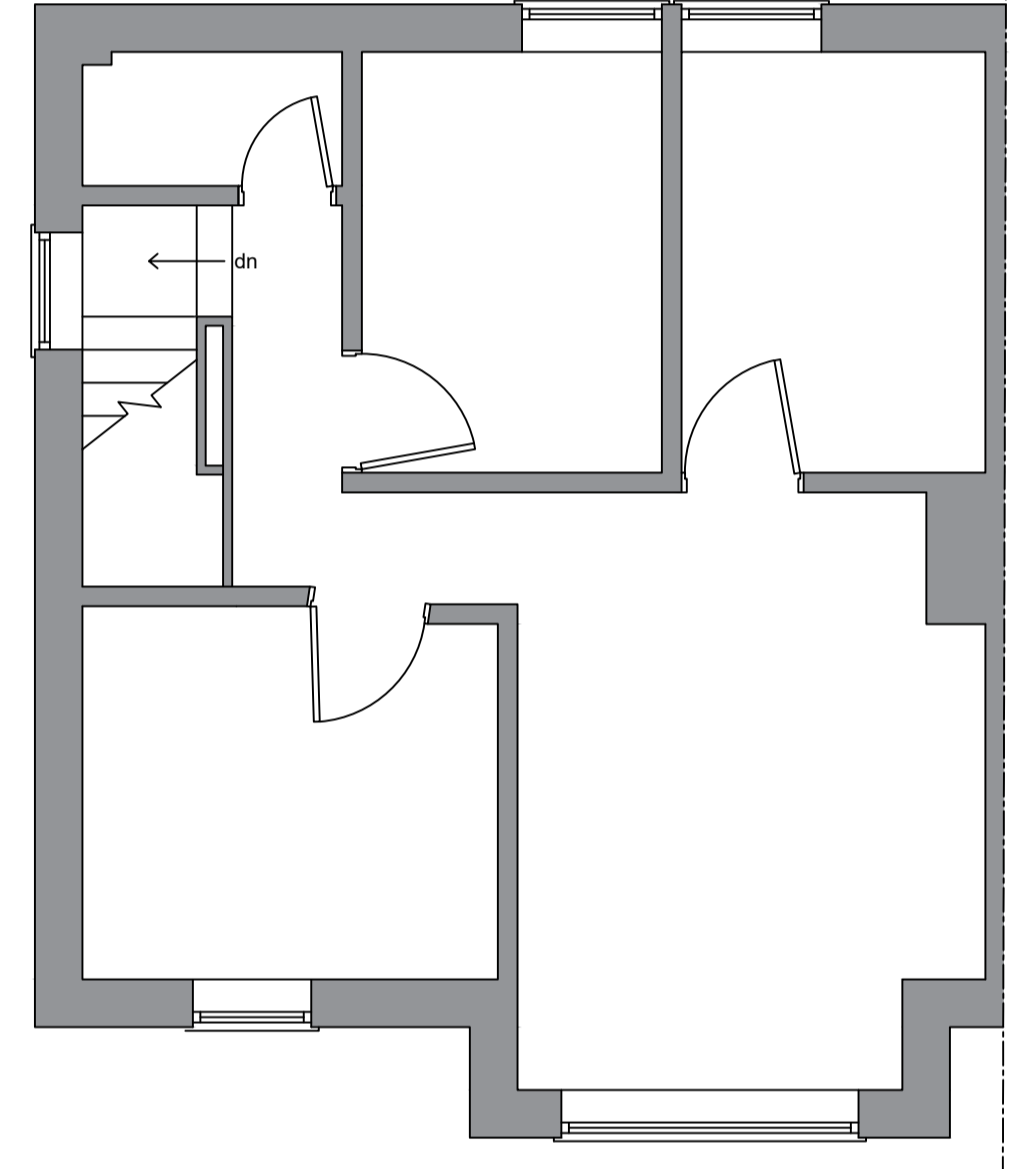

SECOND FLOOR
1 : 50



REAR ELEVATION
1 : 100



SIDE ELEVATION
1 : 100



FRONT ELEVATION
1 : 100

Drawing Title	
Existing Plans and Elevations	
Client	
Mr A Smith	
Project Address	
11 Napier Avenue, South Shore Blackpool, FY4 1PA	
Appr. Date:	Drawn By:
03/07/2022	JW
Scale:	Date:
As Annotated	03/07/2022
Drawing Number:	Rev:
MCS 22004.002	A