
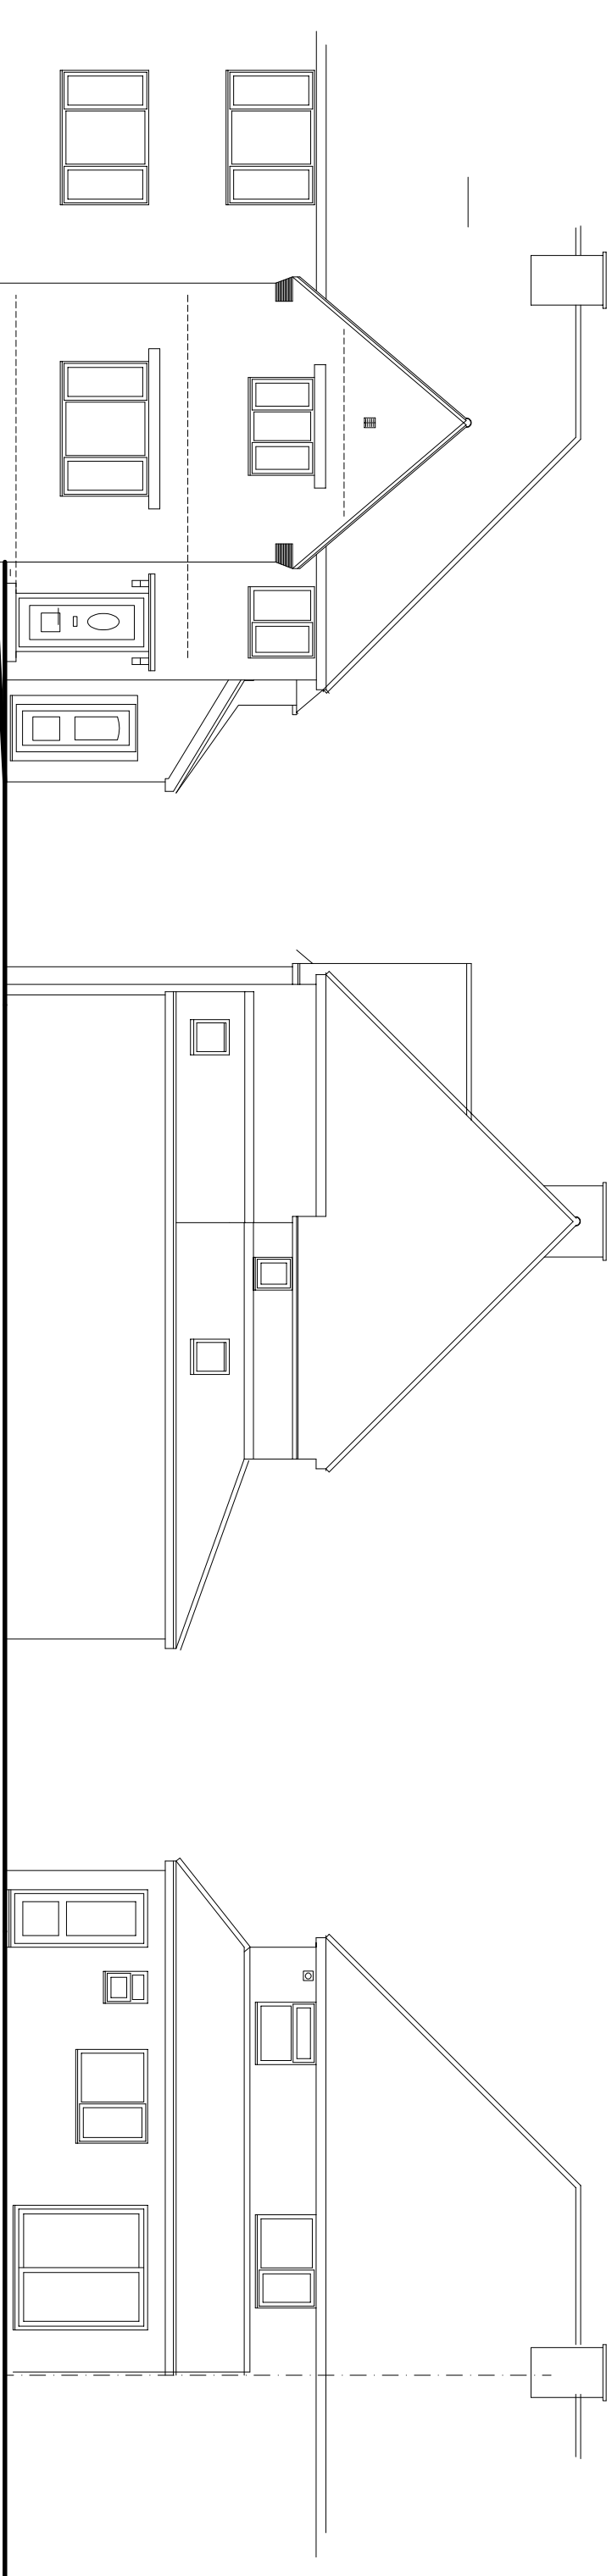


NOTES



This drawing and its contents are copyright. This drawing or any portion of it may not be reproduced in any way without the consent of the Architect. Do not scale from this drawing. Check all dimensions on site and notify the Architect of any discrepancies.

 


north elevation

west elevation


south elevation

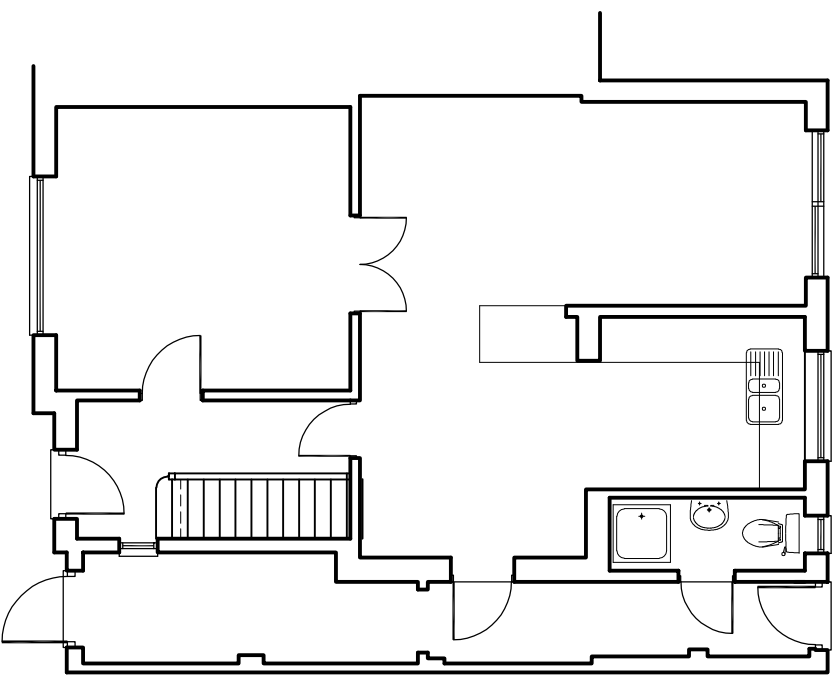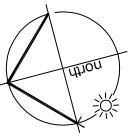

GROUND

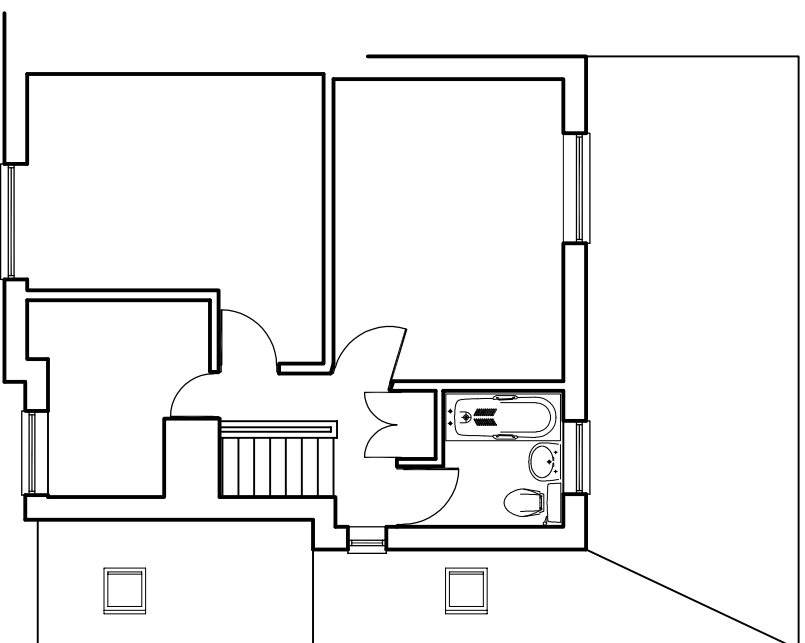

FIRST

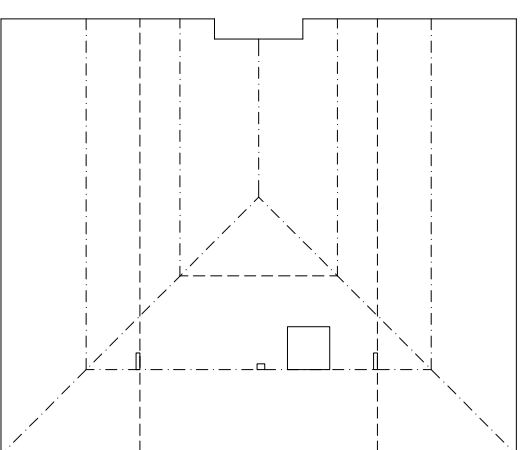

ROOFSPACE

Rev	Notes	Date

mark king architect ltd

tel: 01926 858570

email: studio@markkingarchitect.co.uk

Alterations to
19 Shakespeare Avenue, Warwick
for Mr V Katsapis

existing plan and elevations

Scale: 1:100 @ A3

Date: October 2021

Drawn: mk

Drawing number: 20540 - 10

Revision: