



NOTES


This drawing and its contents are copyright. This drawing or any portion of it may not be reproduced in any way without the consent of the Architect. Do not scale from this drawing. Check all dimensions on site and notify the Architect of any discrepancies.

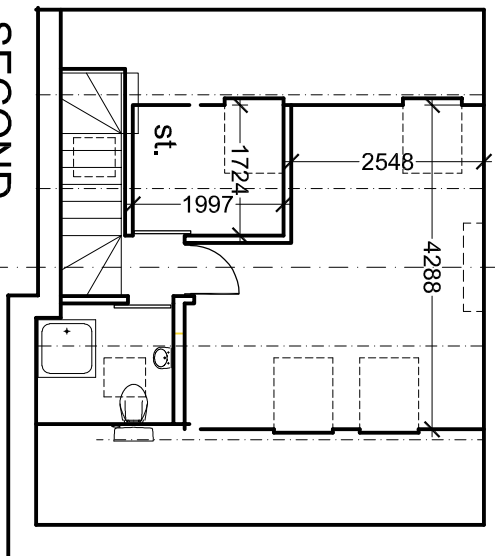


SECOND

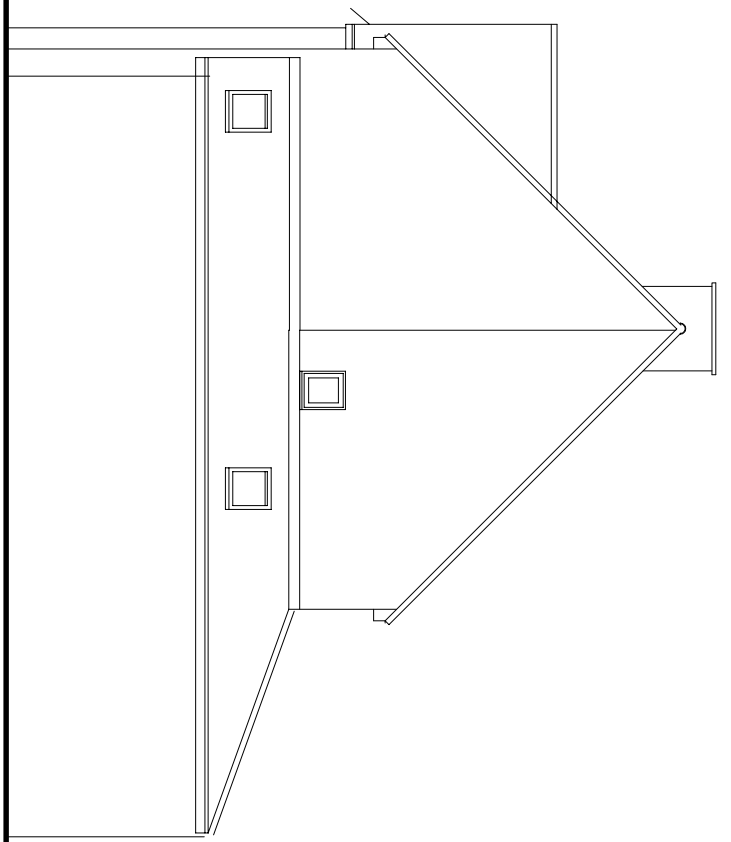



west elevation

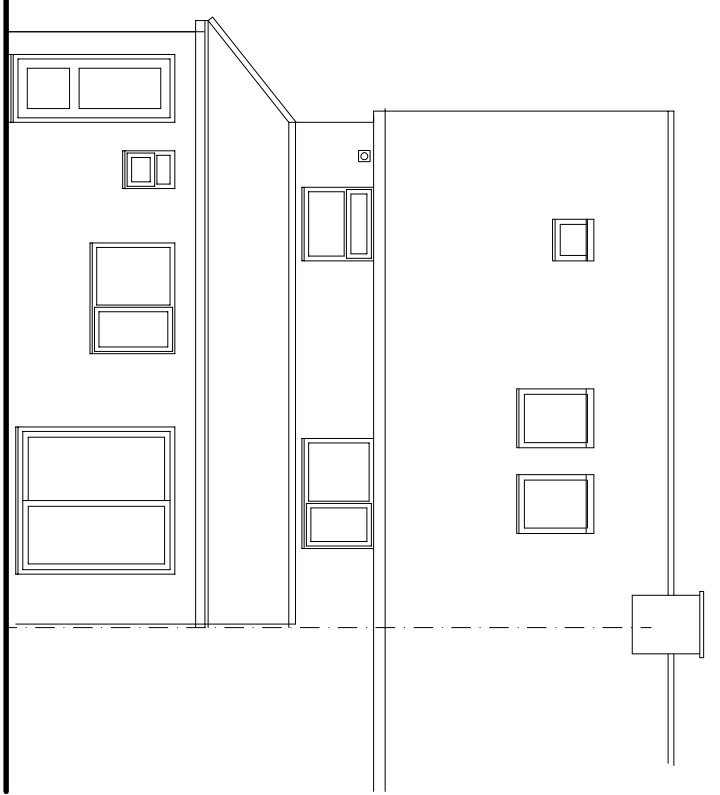

south elevation

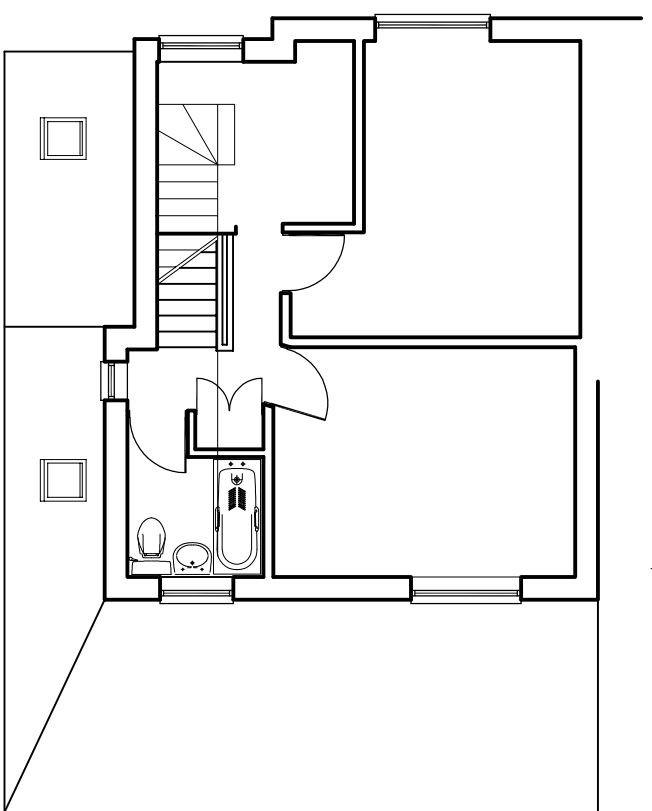

FIRST

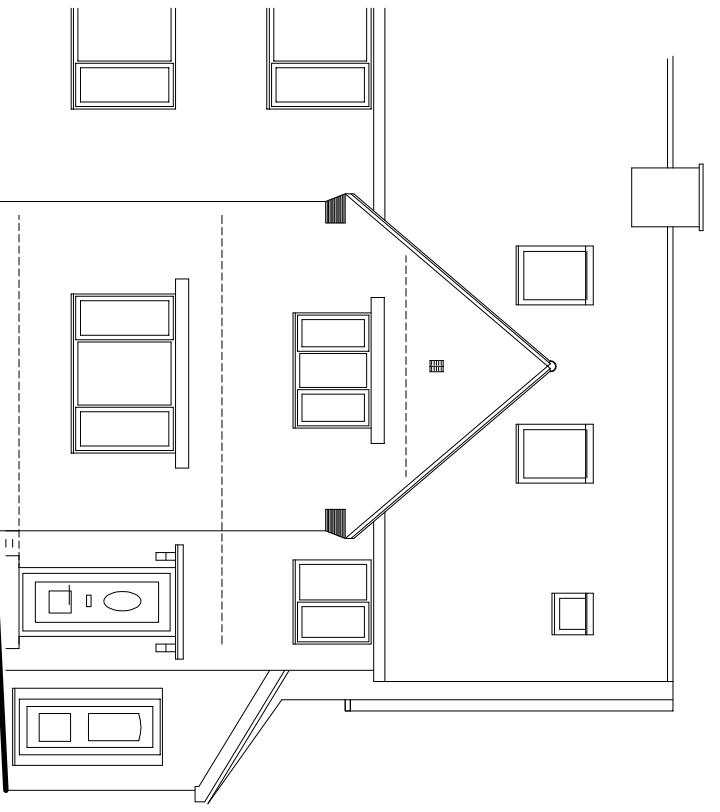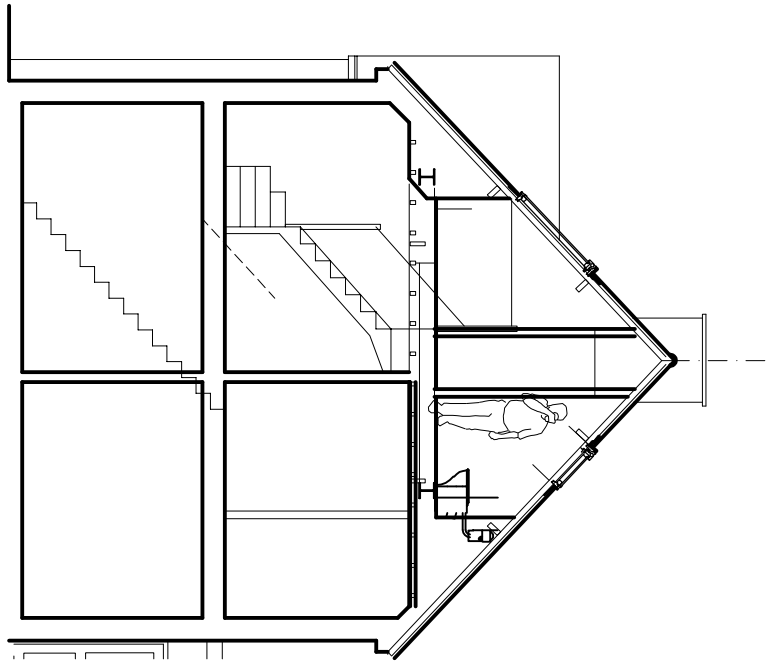

north elevation

Rev	Notes	Date

**mark king architect ltd**

30 Henry Street  
Kenilworth  
CV8 2HU  
tel: 01926 888570 email: studio@markkingarchitect.co.uk

Alterations to  
19 Shakespeare Avenue, Warwick  
for Mr V Katsapis

proposed plans, section and elevations

Scale: 1:100 @ A3

Date: October 2021 Drawn: mk

Drawing number: 20540 - 12 Revision: A