
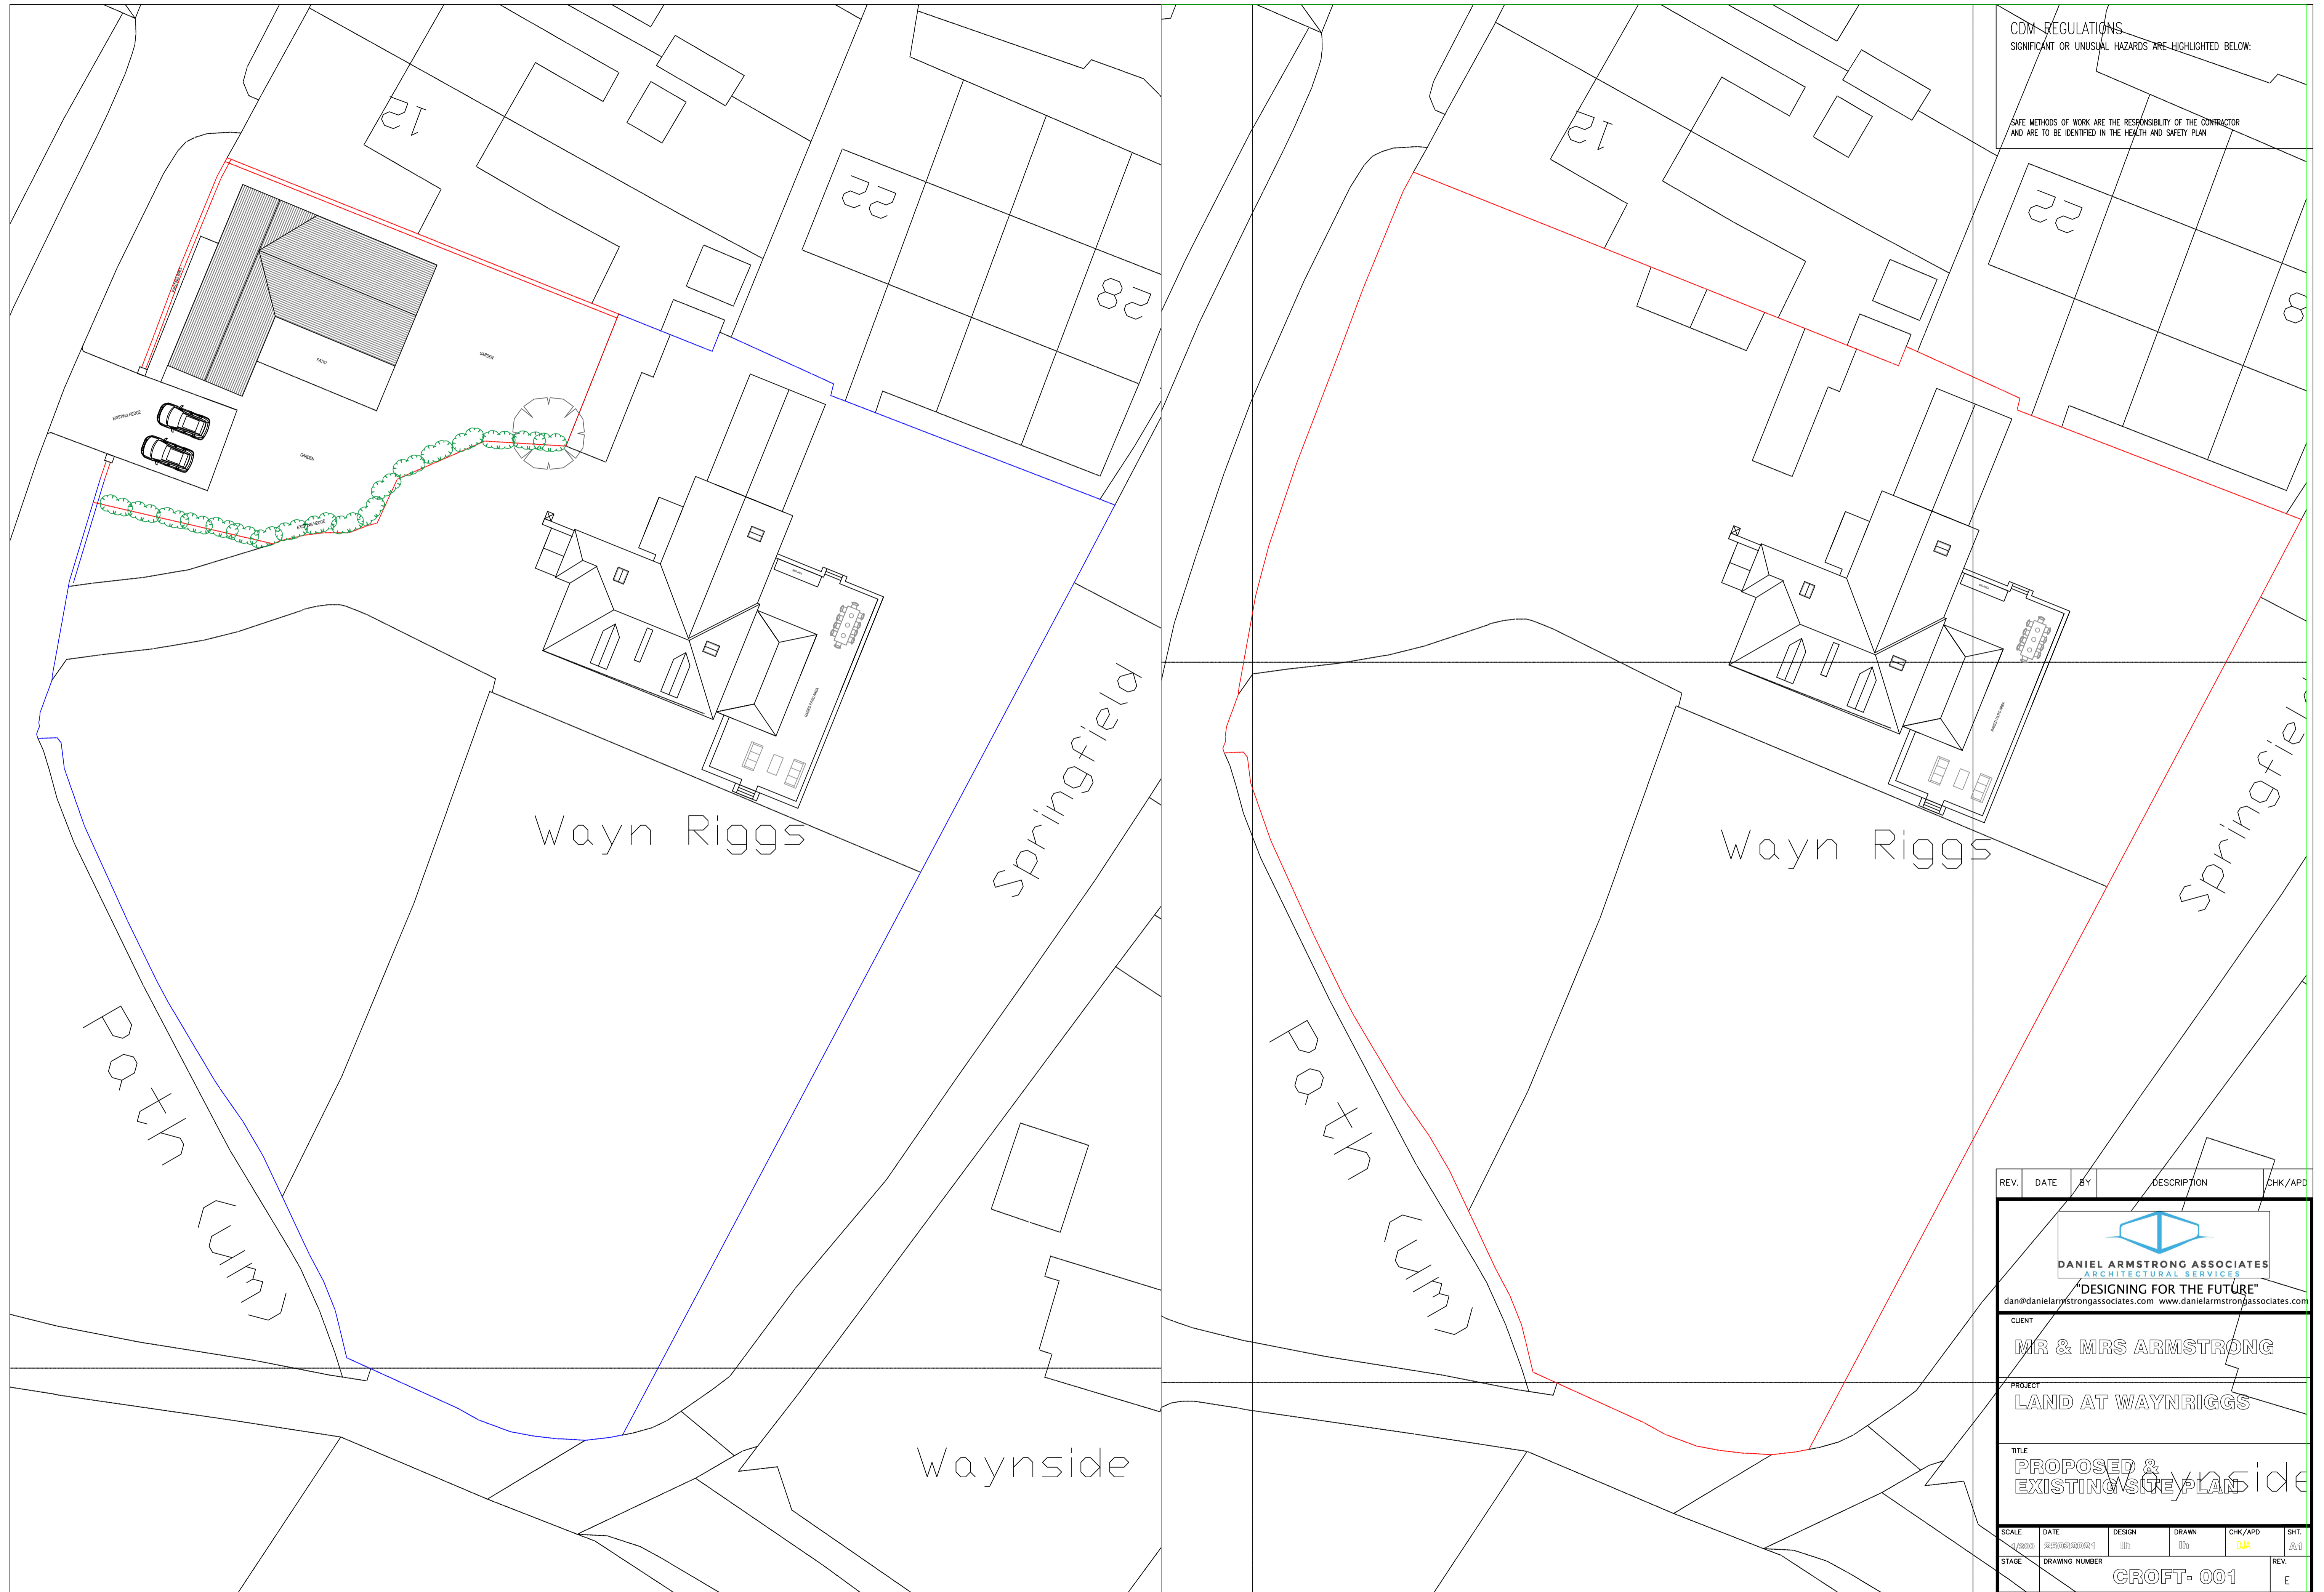


PROPOSED

EXISTING

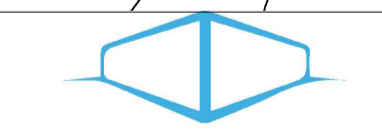

CDM REGULATIONS  
 SIGNIFICANT OR UNUSUAL HAZARDS ARE HIGHLIGHTED BELOW:  
 SAFE METHODS OF WORK ARE THE RESPONSIBILITY OF THE CONTRACTOR  
 AND ARE TO BE IDENTIFIED IN THE HEALTH AND SAFETY PLAN

REV.	DATE	BY	DESCRIPTION	CHK/APD	
 <b>DANIEL ARMSTRONG ASSOCIATES</b> ARCHITECTURAL SERVICES "DESIGNING FOR THE FUTURE" <small>dan@danielarmstrongassociates.com www.danielarmstrongassociates.com</small>					
CLIENT					
MR & MRS ARMSTRONG					
PROJECT					
LAND AT WAYNRIGGS					
TITLE					
PROPOSED & EXISTING SITE PLAN					
SCALE	DATE	DESIGN	DRAWN	CHK/APD	SHT.
1:100	20/09/2021	DA	DA	DA	A1
STAGE	DRAWING NUMBER			REV.	
	CROFT-001			E	