




EAST ELEVATION

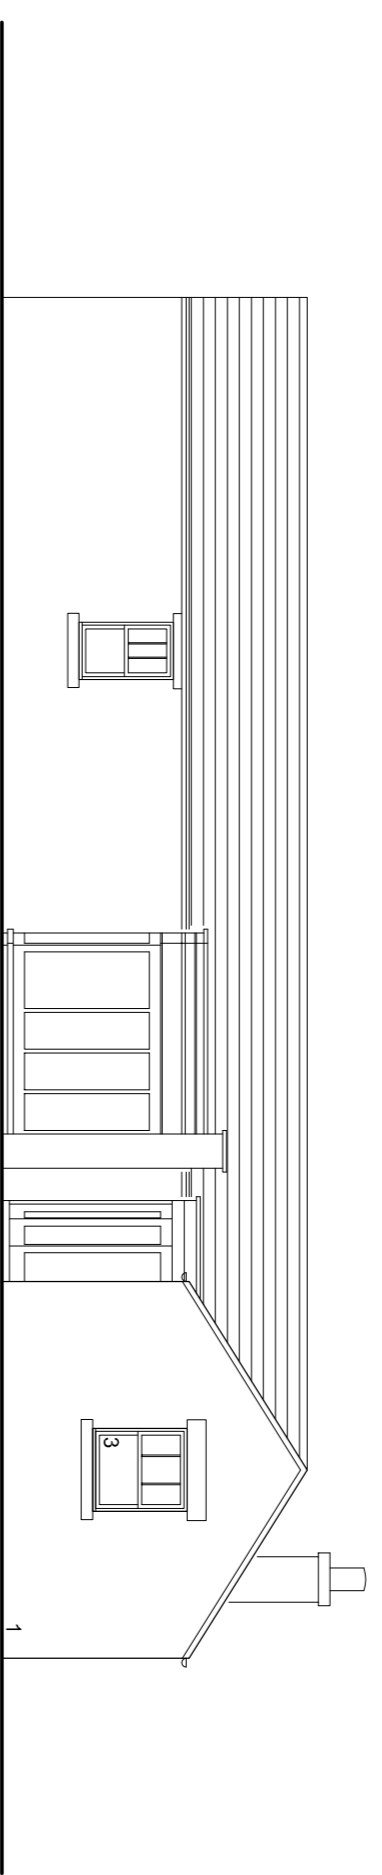

NORTH ELEVATION

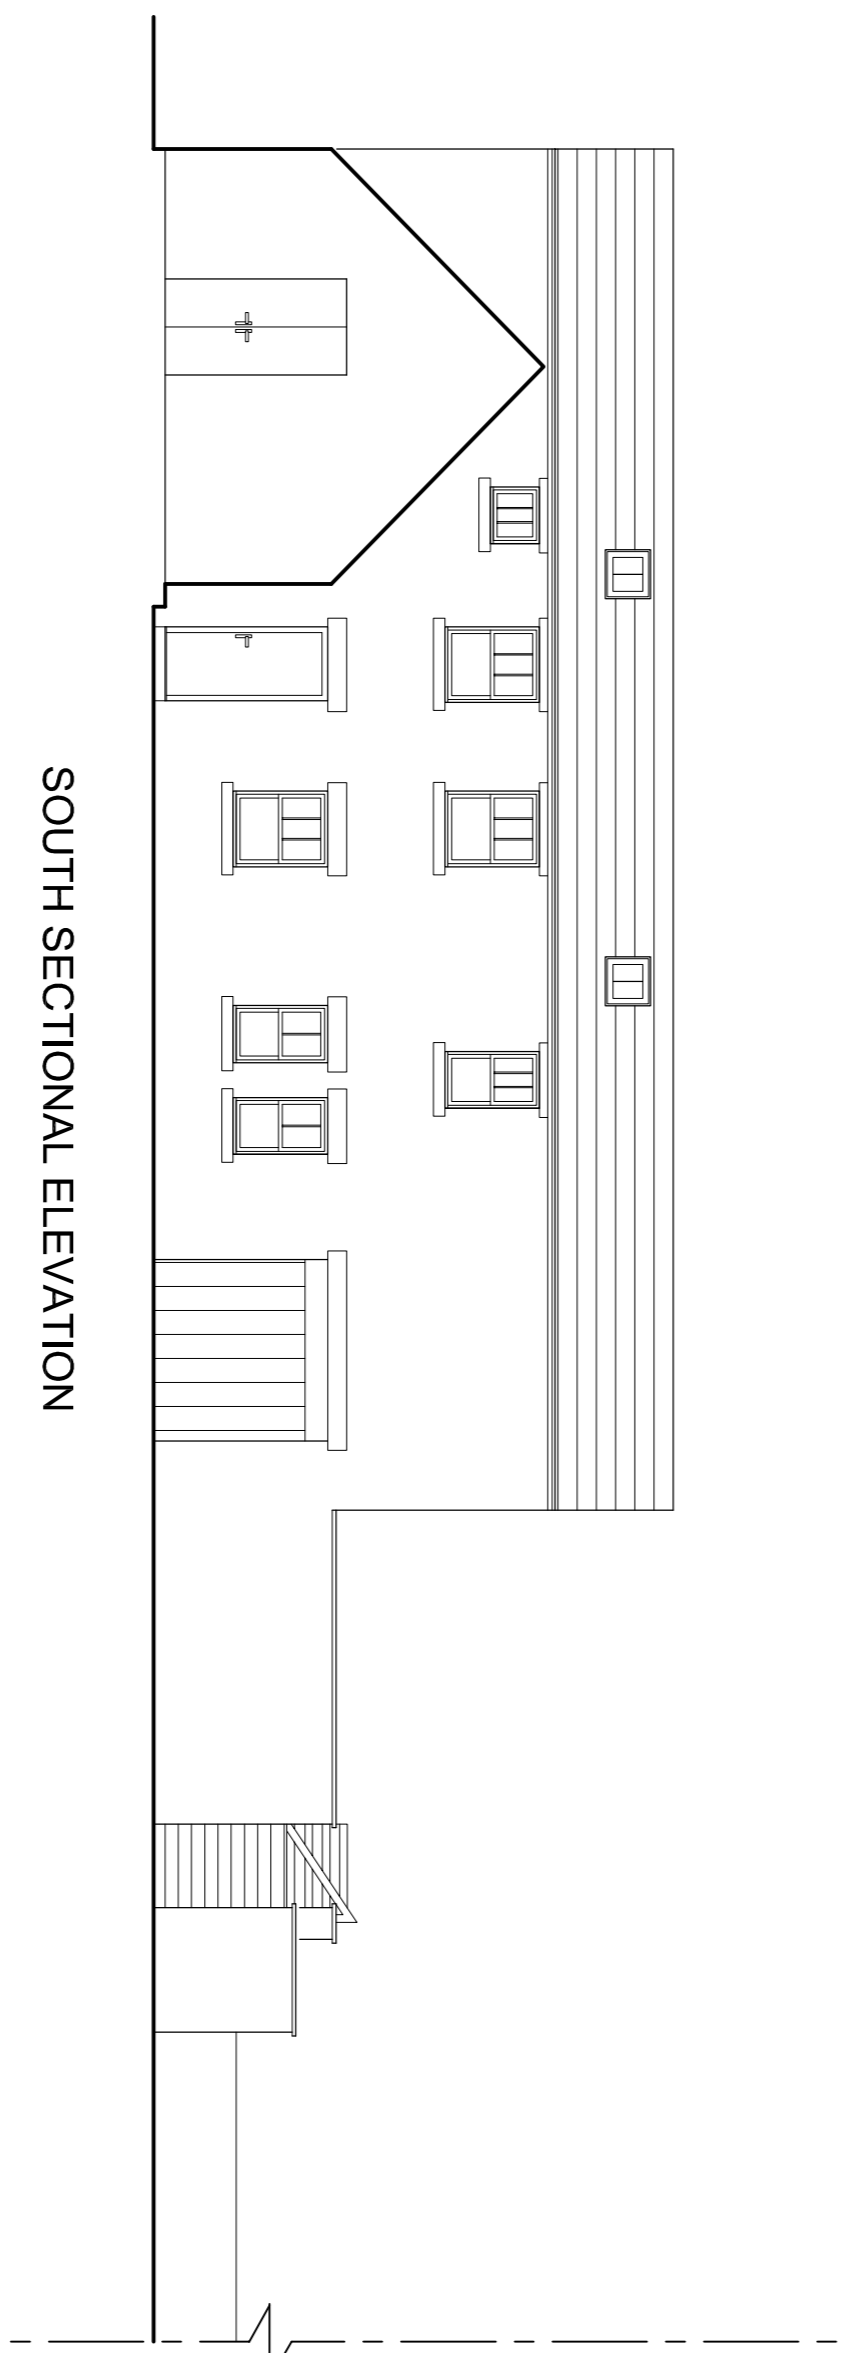


SOUTH SECTIONAL ELEVATION

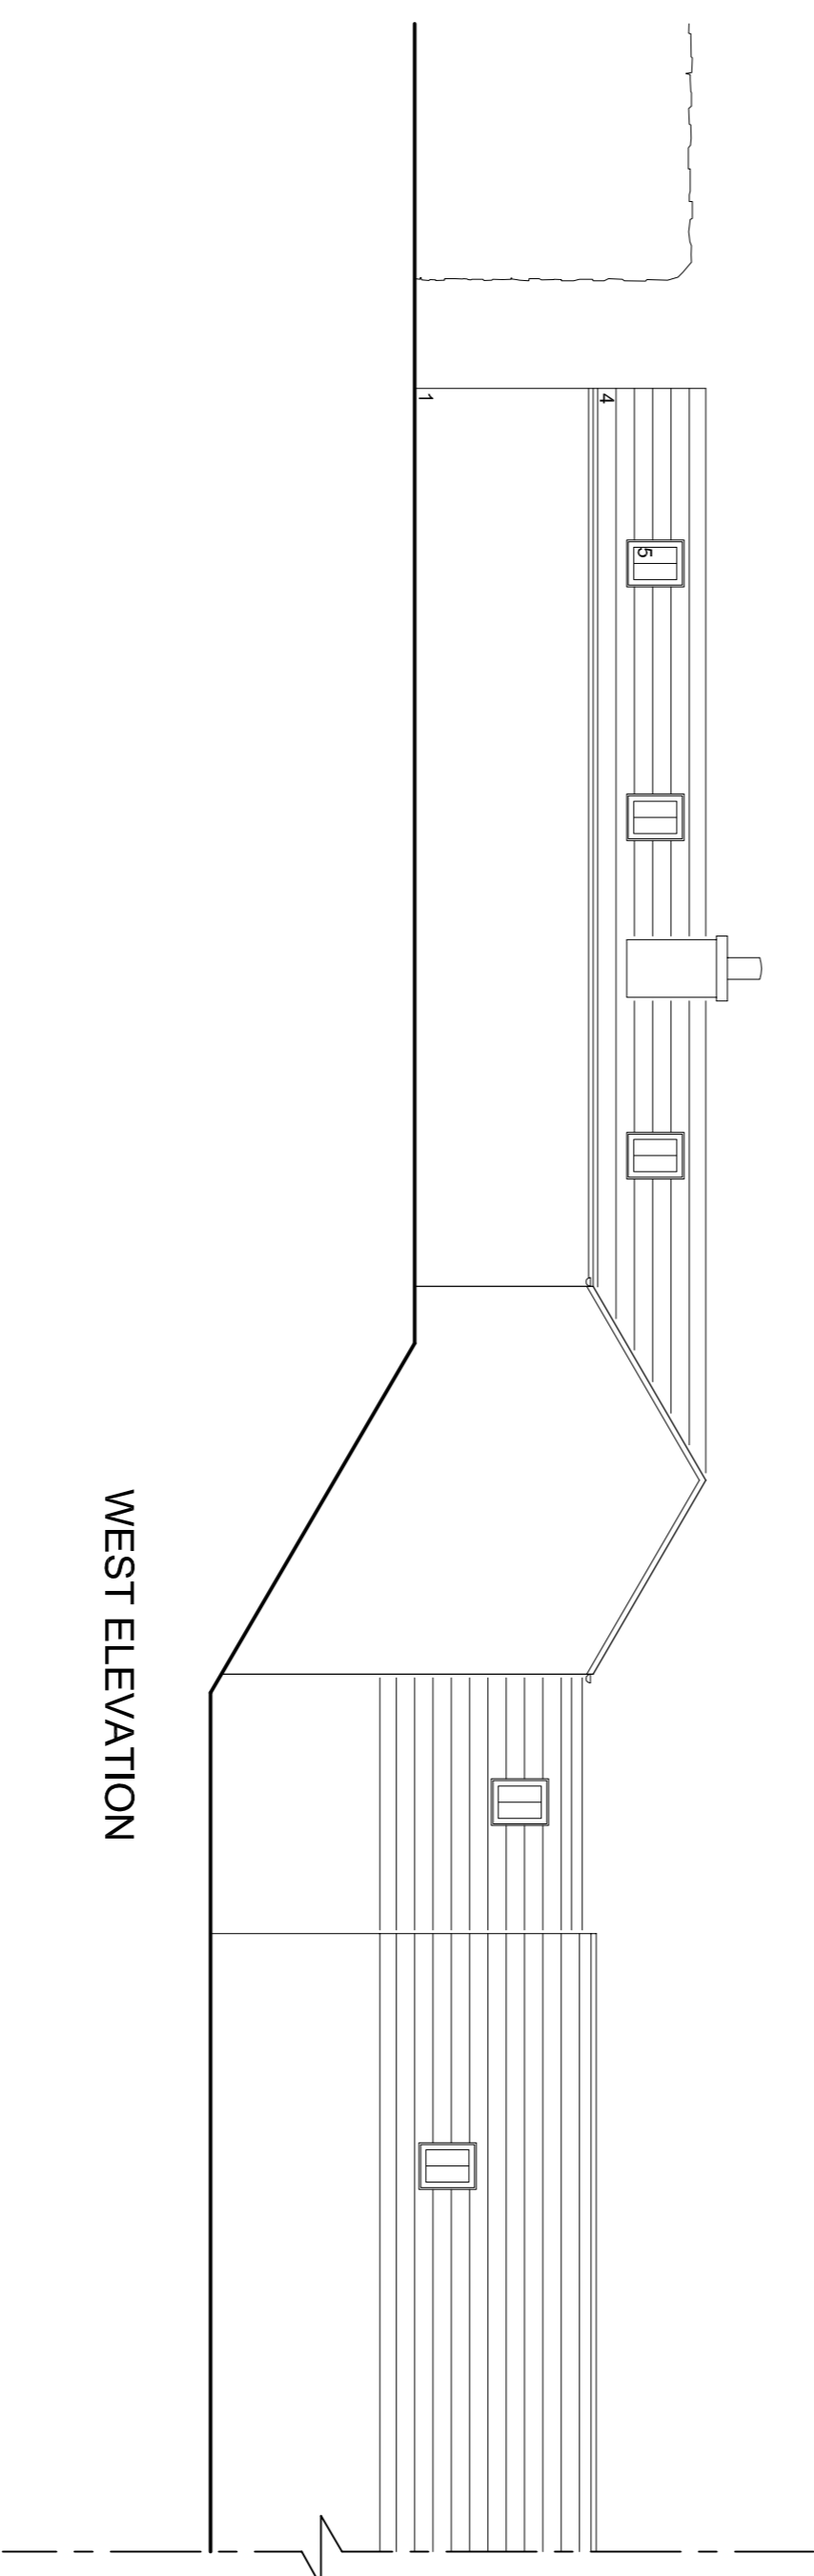

WEST ELEVATION

- SPECIFICATION NOTES:**
1. New stone wall to match existing
 2. New window match existing
 3. Existing window relocated
 4. New roofline to match existing
 5. New roofline to match existing

 

| | | | |
|---|--|---------------------------------|--|
| GILES ARTHUR ARCHITECTS | | DRAWING: ELEVATIONS AS PROPOSED | |
| architects@gilesarthur.com (781) 621-1146 www.gilesarthur.com | | STAT: PLANNING APPLICATION | |
| PROJECT: UPPER STEADING, ALNWICK, NE68 3QH | | DWG No: US 07A | |
| CLIENT: MR EDWARD PRICE | | REVISION: A 04.07.2022 | |
| | | SCALE: 1:100 @ A1 | |
| | | DATE: 03.05.2022 | |