




Notes:

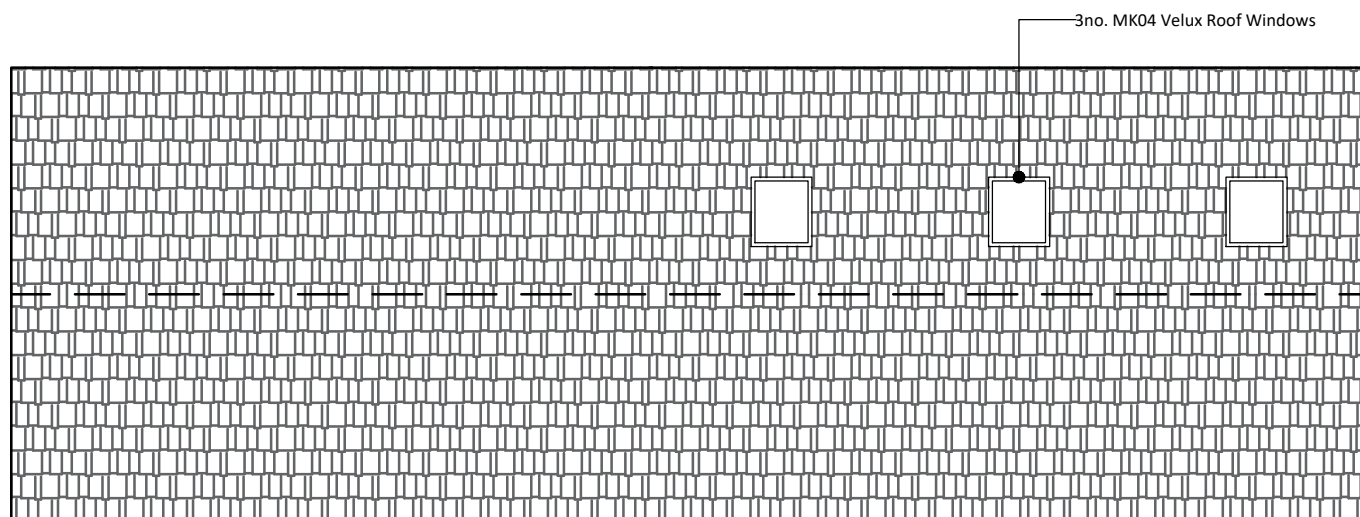


PROPOSED ROOF PLAN

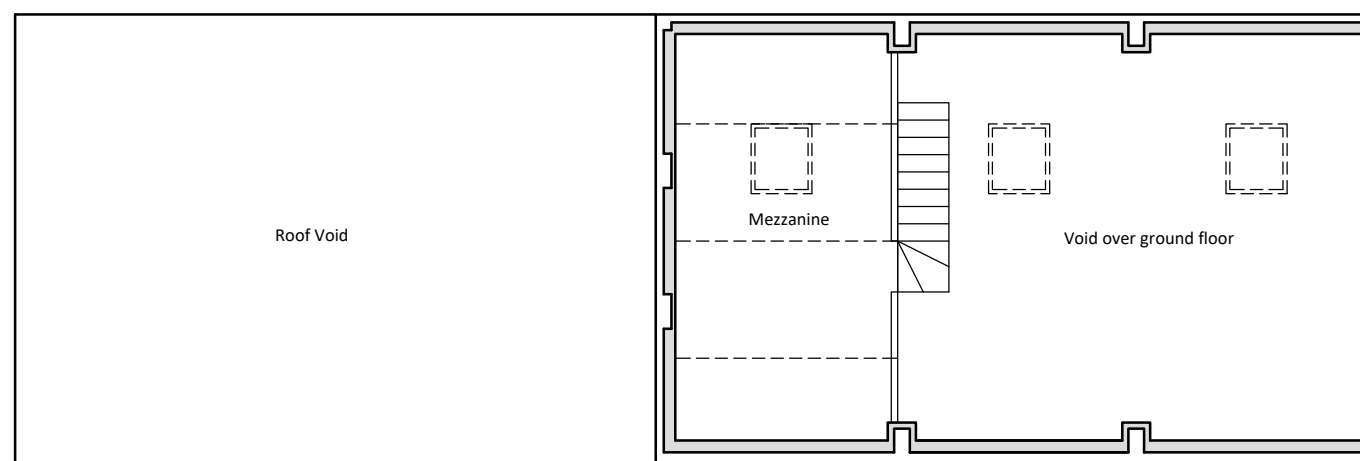

PROPOSED MEZZANINE PLAN

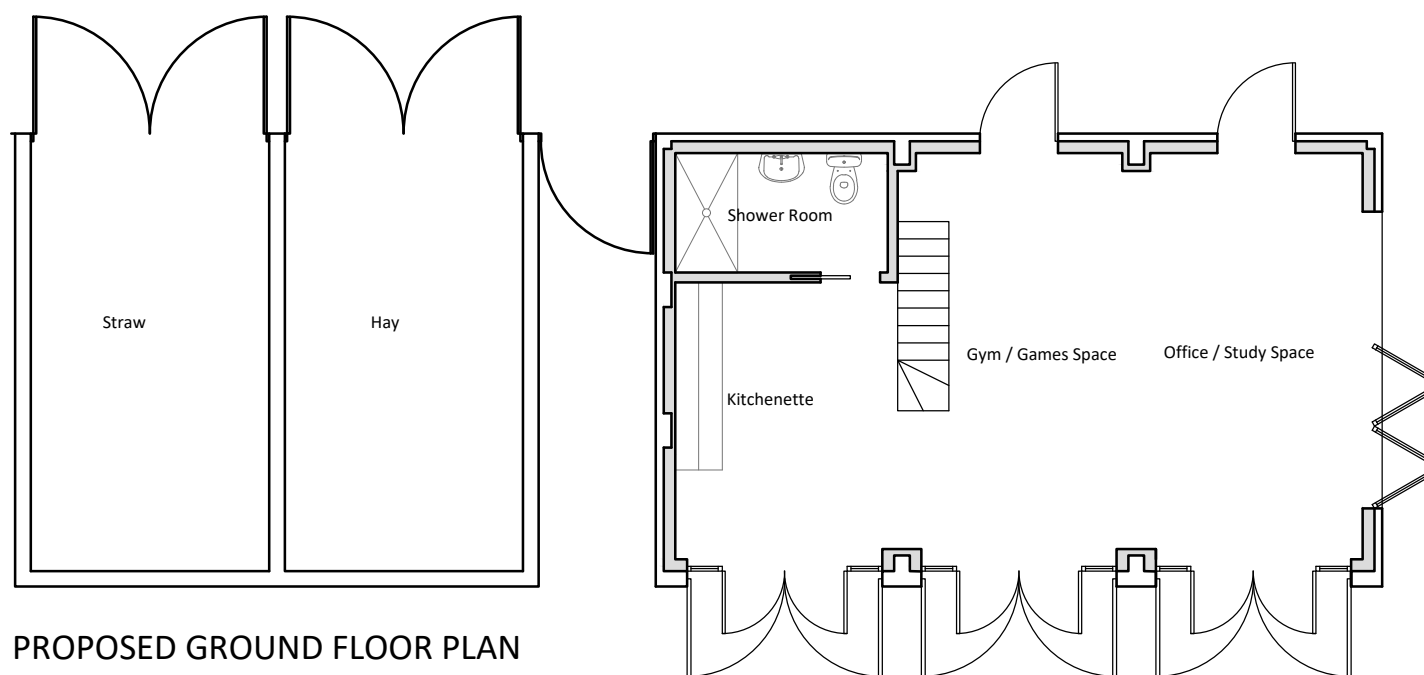

PROPOSED GROUND FLOOR PLAN

 

CLIENT:

Adrian Lewis

SITE:

Redgates Farm  
 Redgates Lane  
 Swards End  
 CB10 2LP

TITLE:

Proposed Floor Plans

SCALE AT A3:  
1:100

DATE:  
23/05/22

DRAWN:  
NR

PROJECT NO:  
0721-003

DRAWING NO:  
003

REVISION:  
B