





NR Design Services Ltd
30 Salterbeck Terrace, Workington, Cumbria,
CA145HP
Email: nathan-routledge@live.com
Tel: 01946 831280
Mob: 07568 179916


Notes:

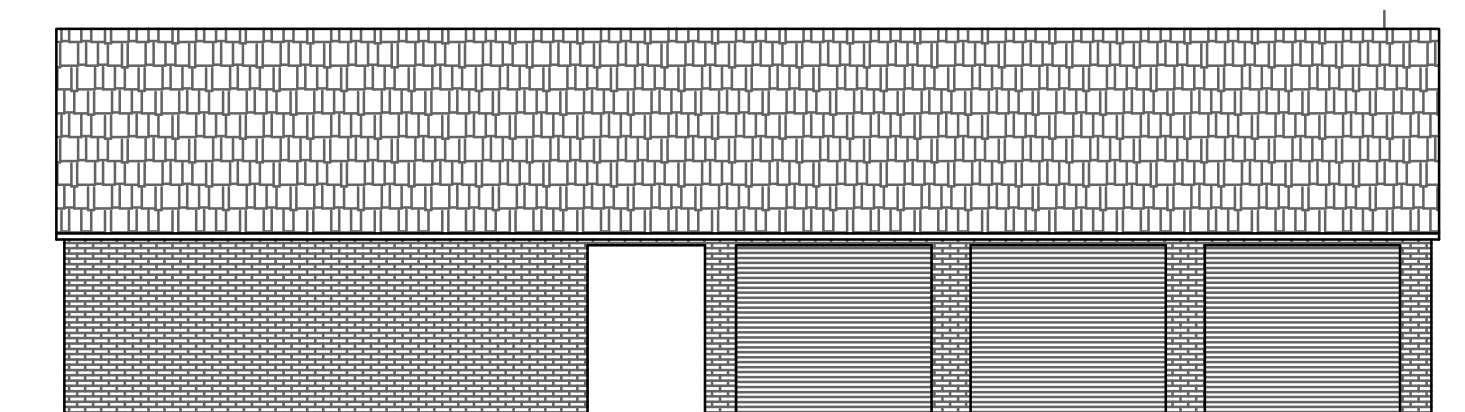


EXISTING SOUTH WEST ELEVATION

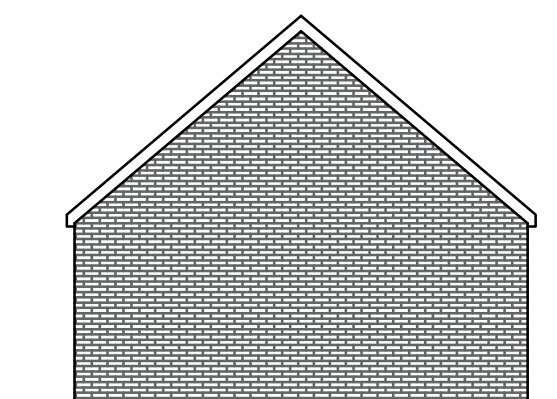


EXISTING SOUTH EAST ELEVATION

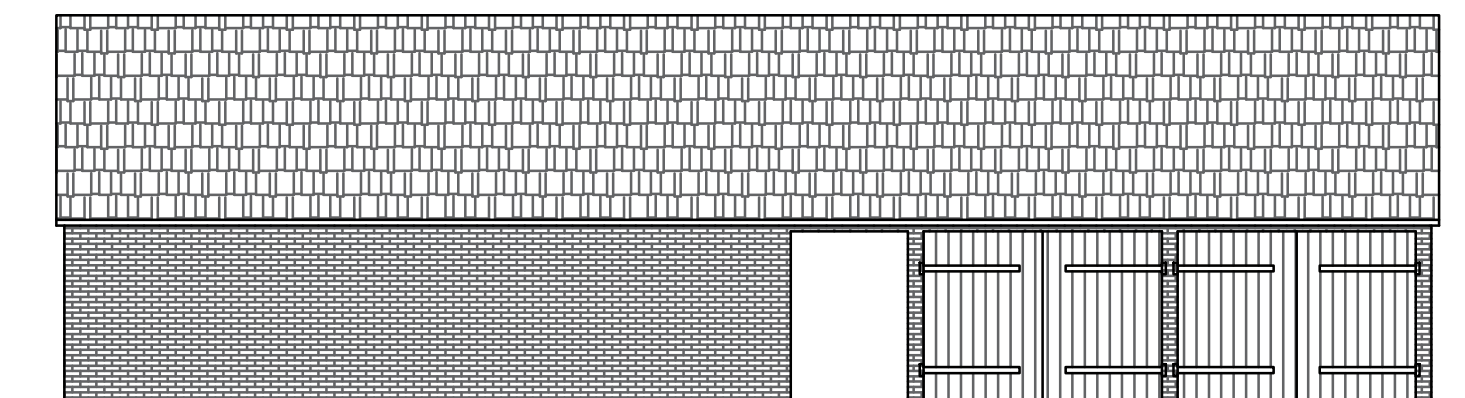

EXISTING NORTH EAST ELEVATION

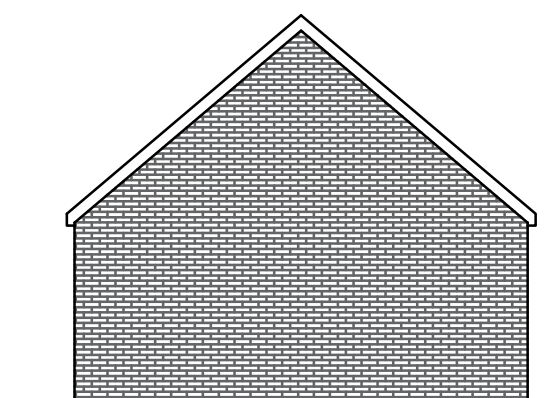

EXISTING NORTH WEST ELEVATION

 

CLIENT:

Adrian Lewis

SITE:

Redgates Farm
Redgates Lane
Sewards End
CB10 2LP

TITLE:

Existing Elevations

SCALE AT A3:
1:100

DATE:
20/05/22

DRAWN:
NR

PROJECT NO:
0721-031

DRAWING NO:
002

REVISION:
A