




NR Design Services Ltd
30 Salterbeck Terrace, Workington, Cumbria,
CA145HP
Email: nathan-routledge@live.com
Tel: 01946 831280
Mob: 07568 179916

Notes:

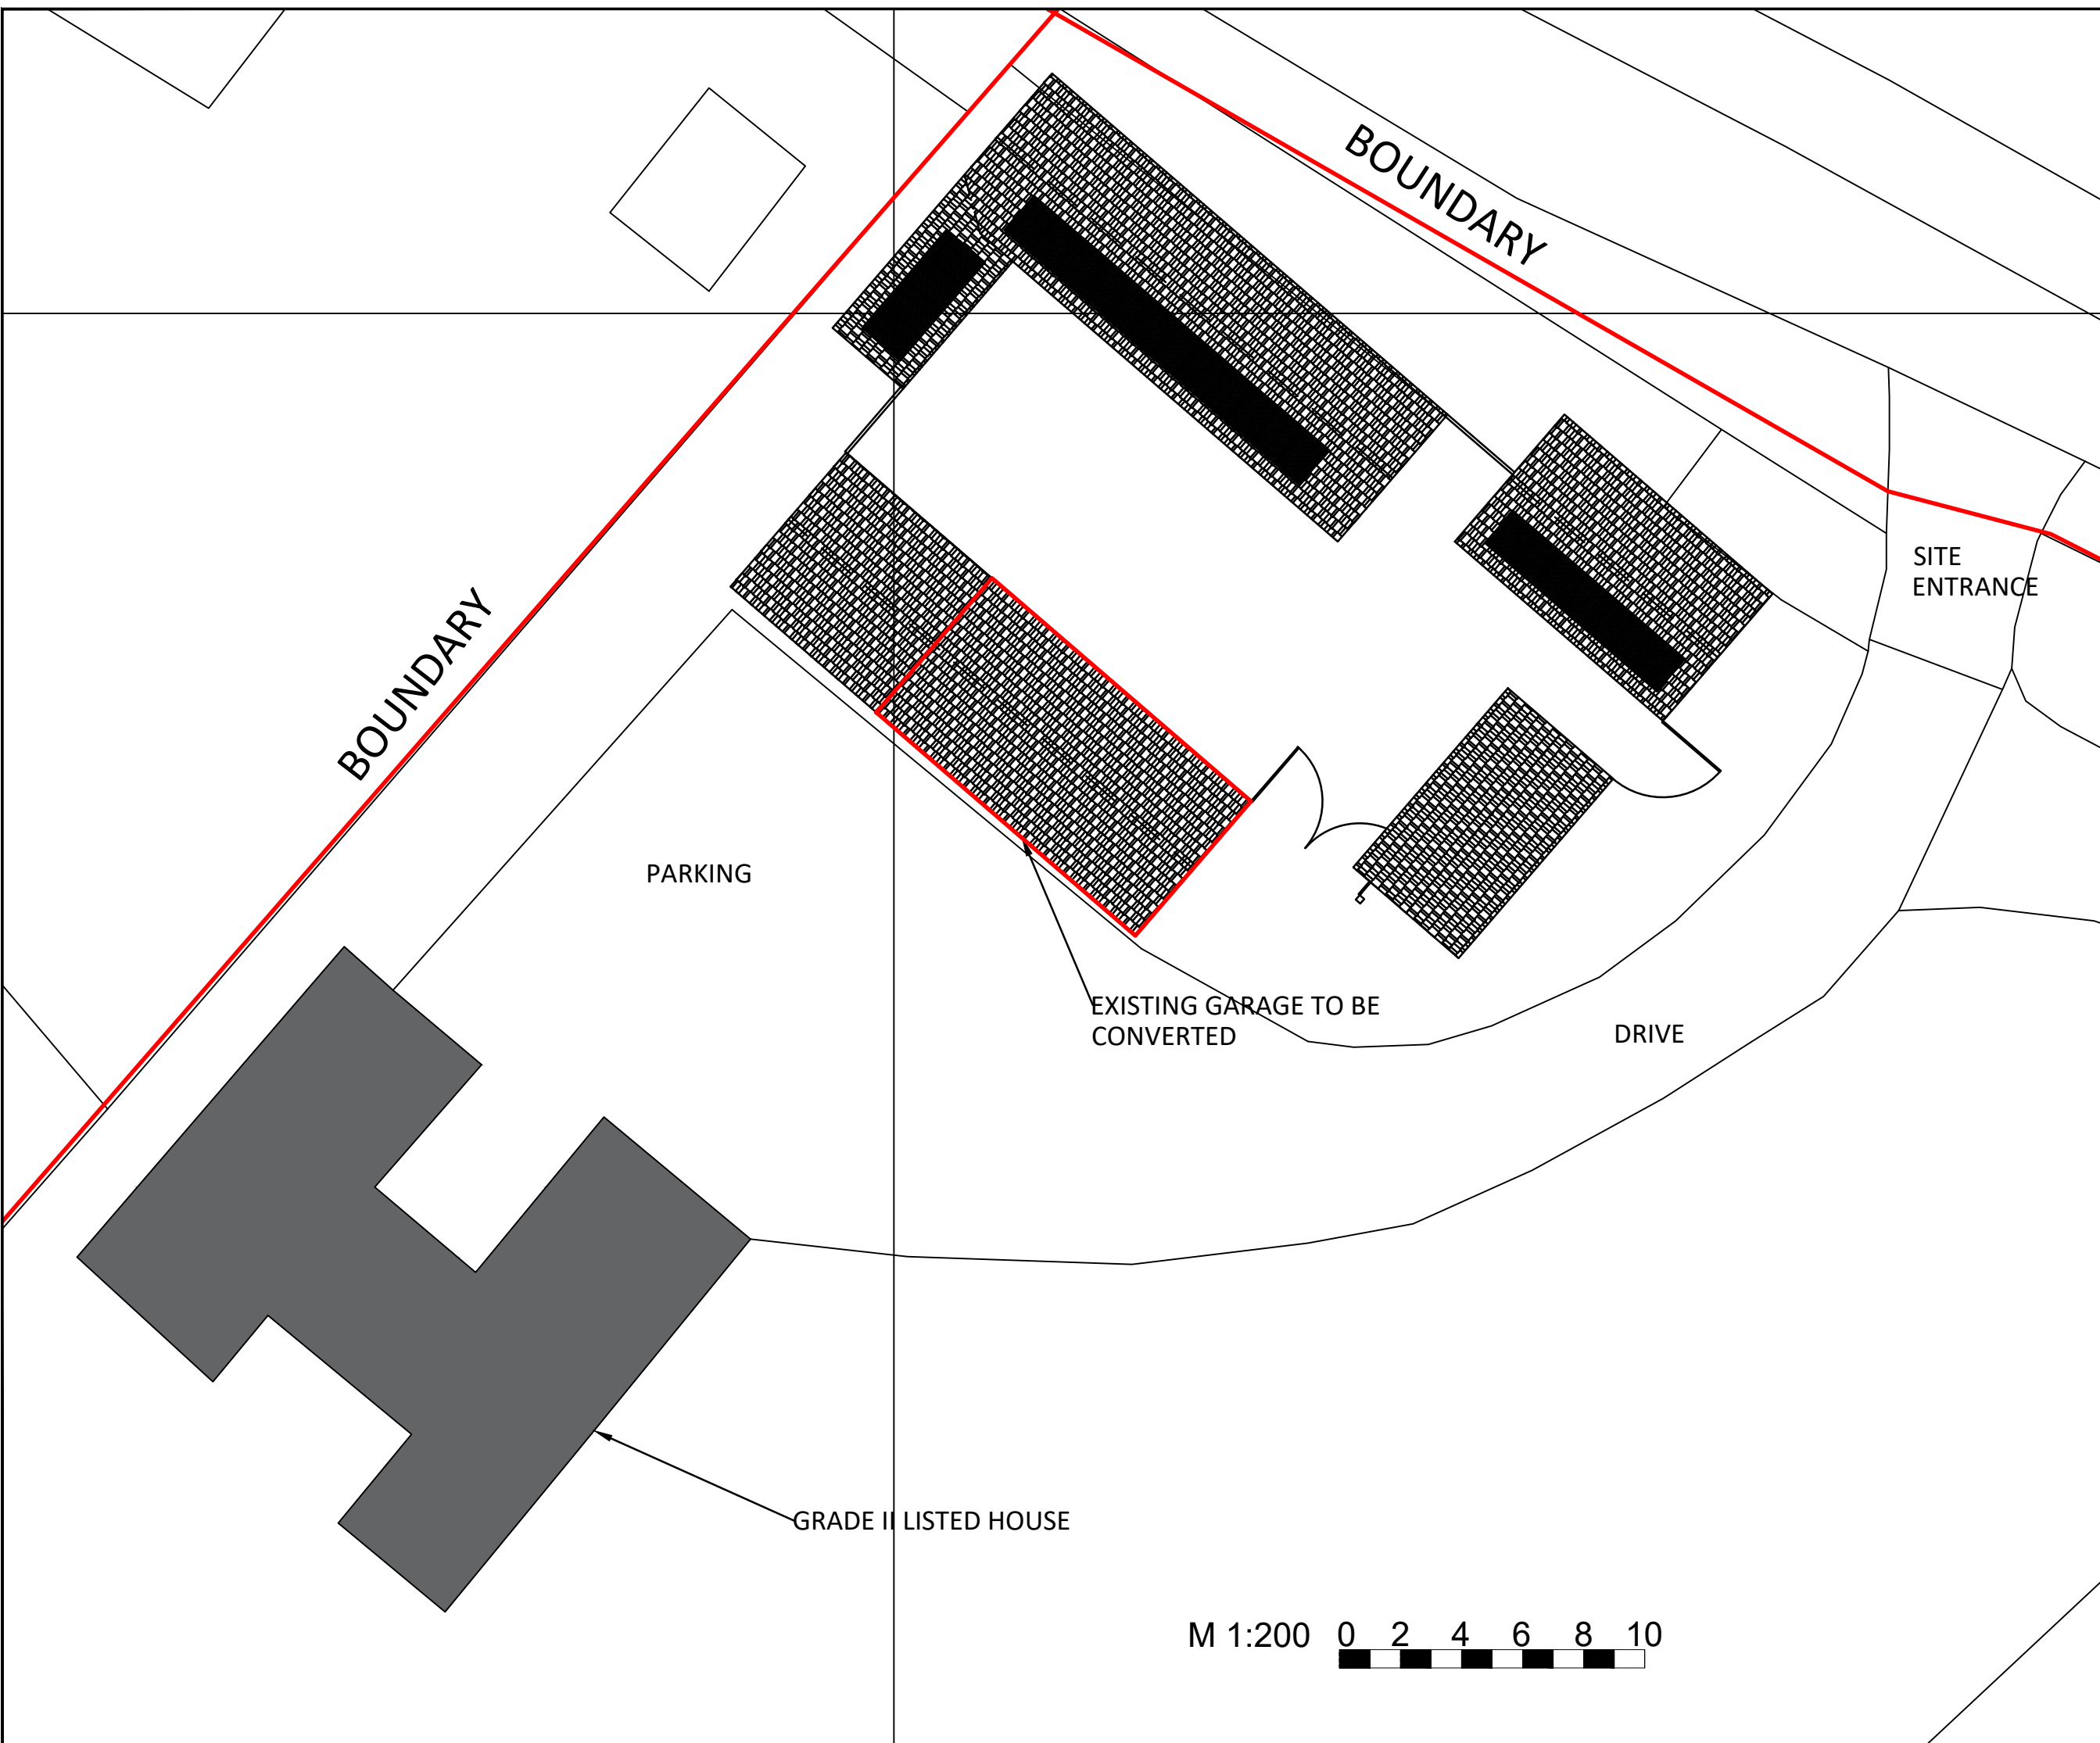

CLIENT:
Adrian Lewis

SITE:
**Redgates Farm
Redgates Lane
Sewards End
CB10 2LP**

TITLE:
Site Plan

SCALE AT A3: 1:200	DATE: 16/06/22	DRAWN: NR	
PROJECT NO: 0721-031	DRAWING NO: 005	REVISION: B	

