




Notes:

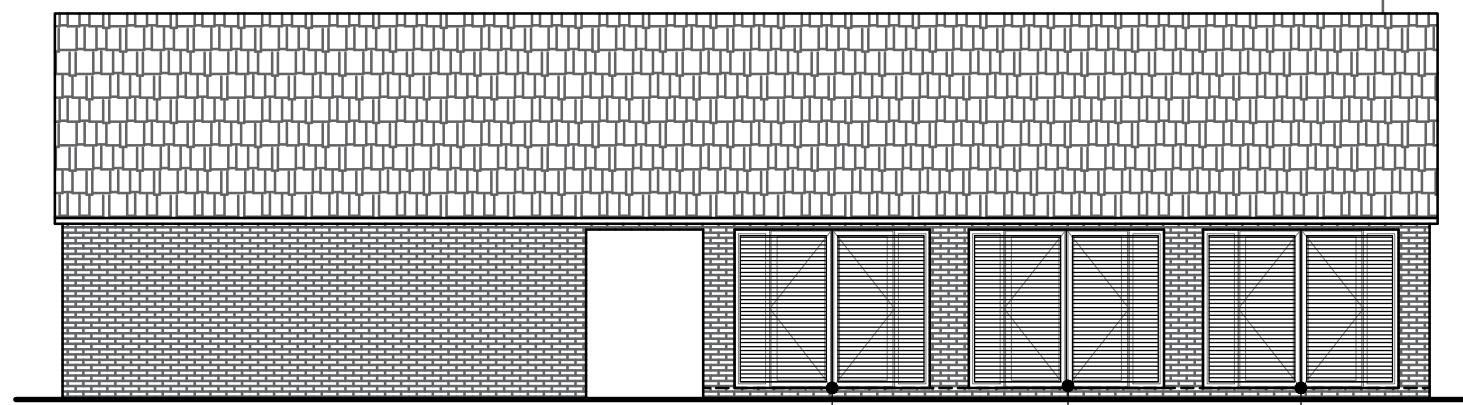


PROPOSED SOUTH WEST ELEVATION

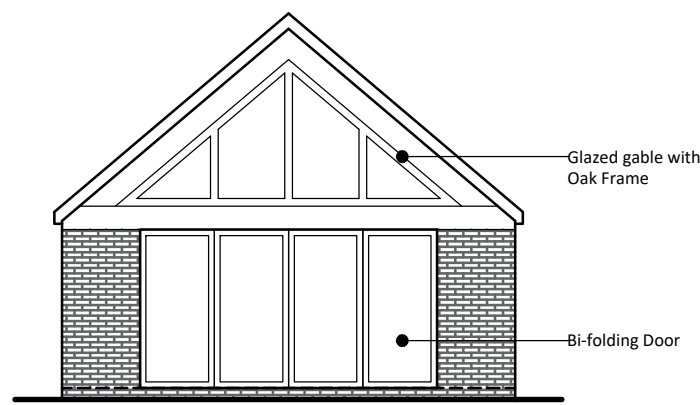

PROPOSED SOUTH EAST ELEVATION

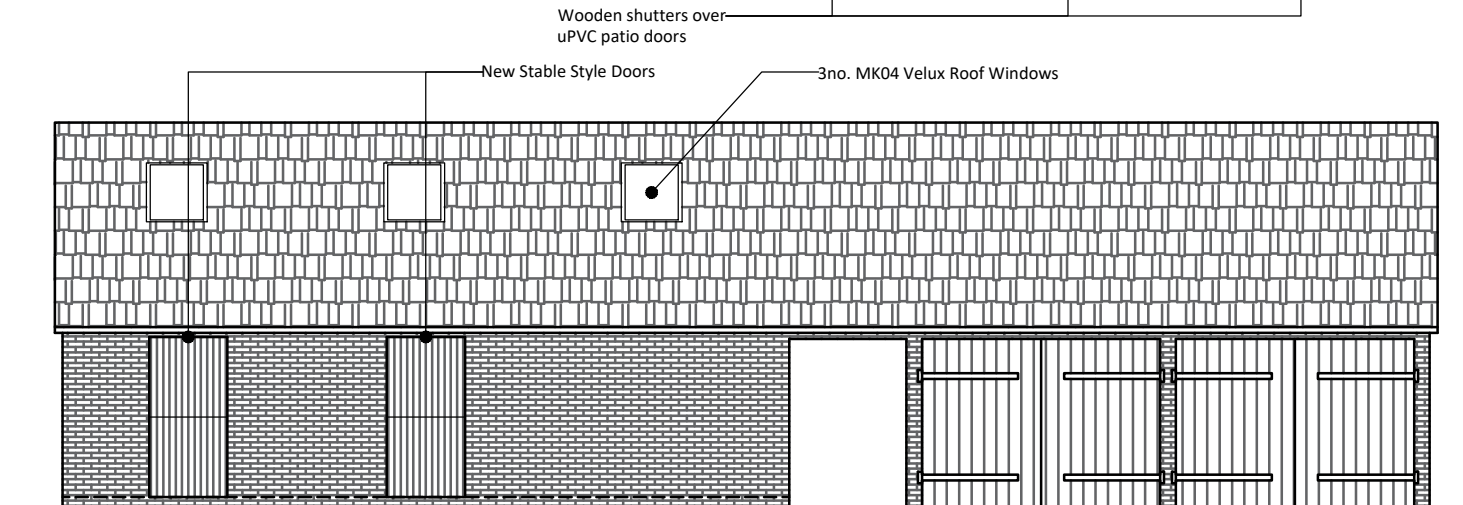

PROPOSED NORTH EAST ELEVATION

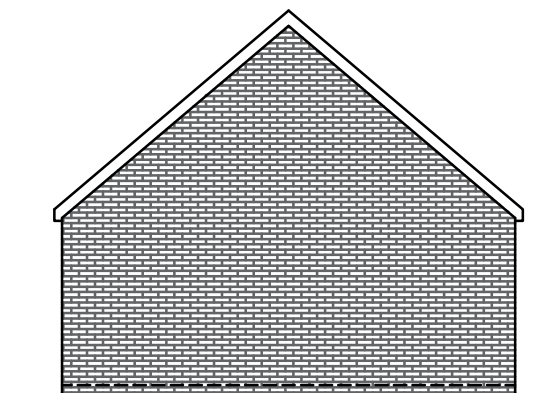

PROPOSED NORTH WEST ELEVATION



CLIENT:	Adrian Lewis		
SITE:	Redgates Farm Redgates Lane Sewards End CB10 2LP		
TITLE:	Proposed Elevations		
SCALE AT A3:	DATE:	DRAWN:	
1:100	23/05/22	NR	
PROJECT NO:	DRAWING NO:	REVISION:	
0721-031	004	B	