


SIDE ELEVATION


From access driveway

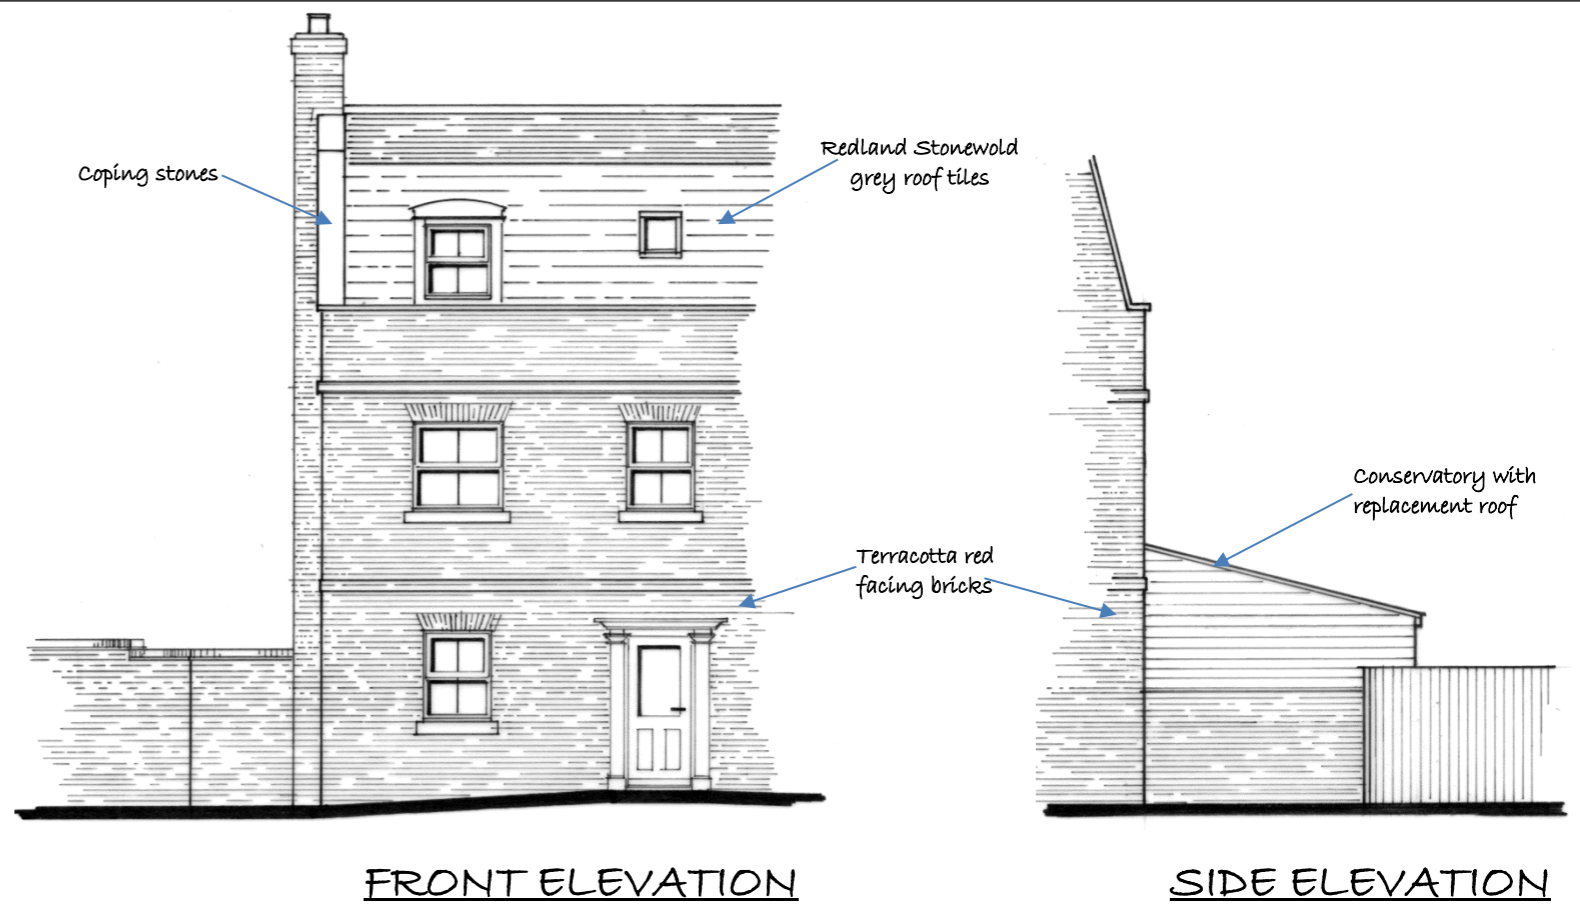


FRONT ELEVATION

SIDE ELEVATION


From driveway No.66

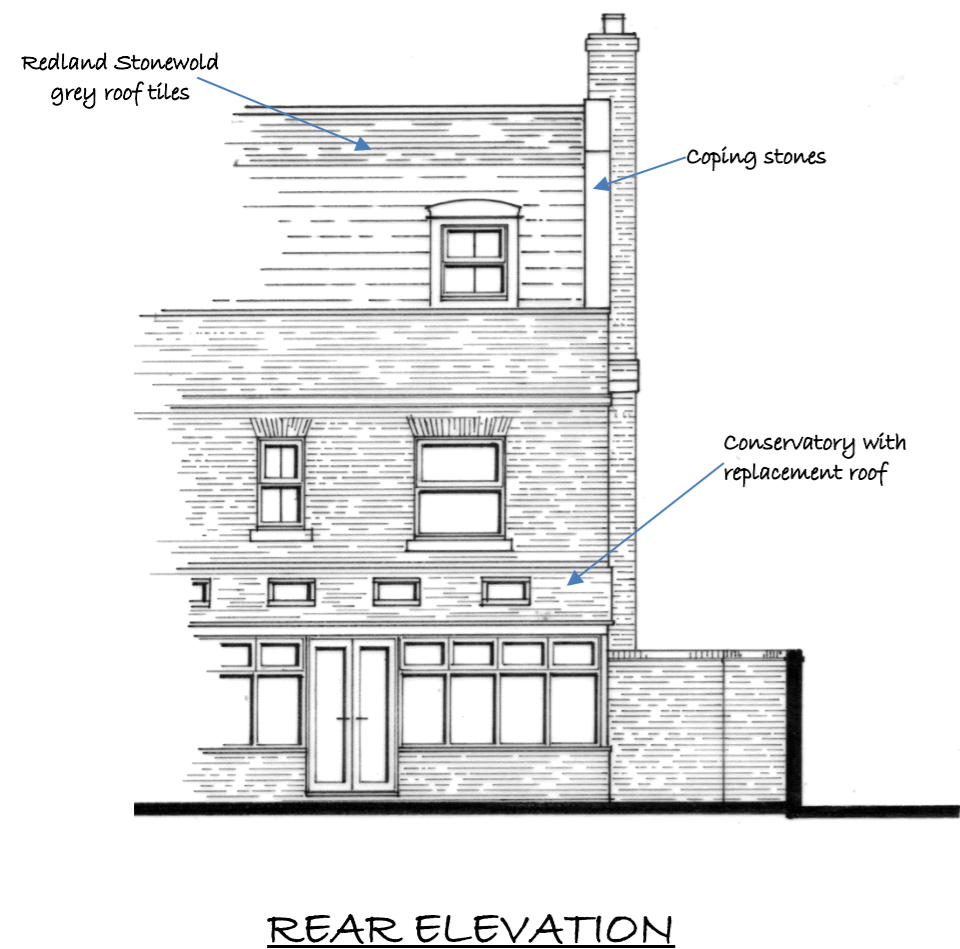

REAR ELEVATION

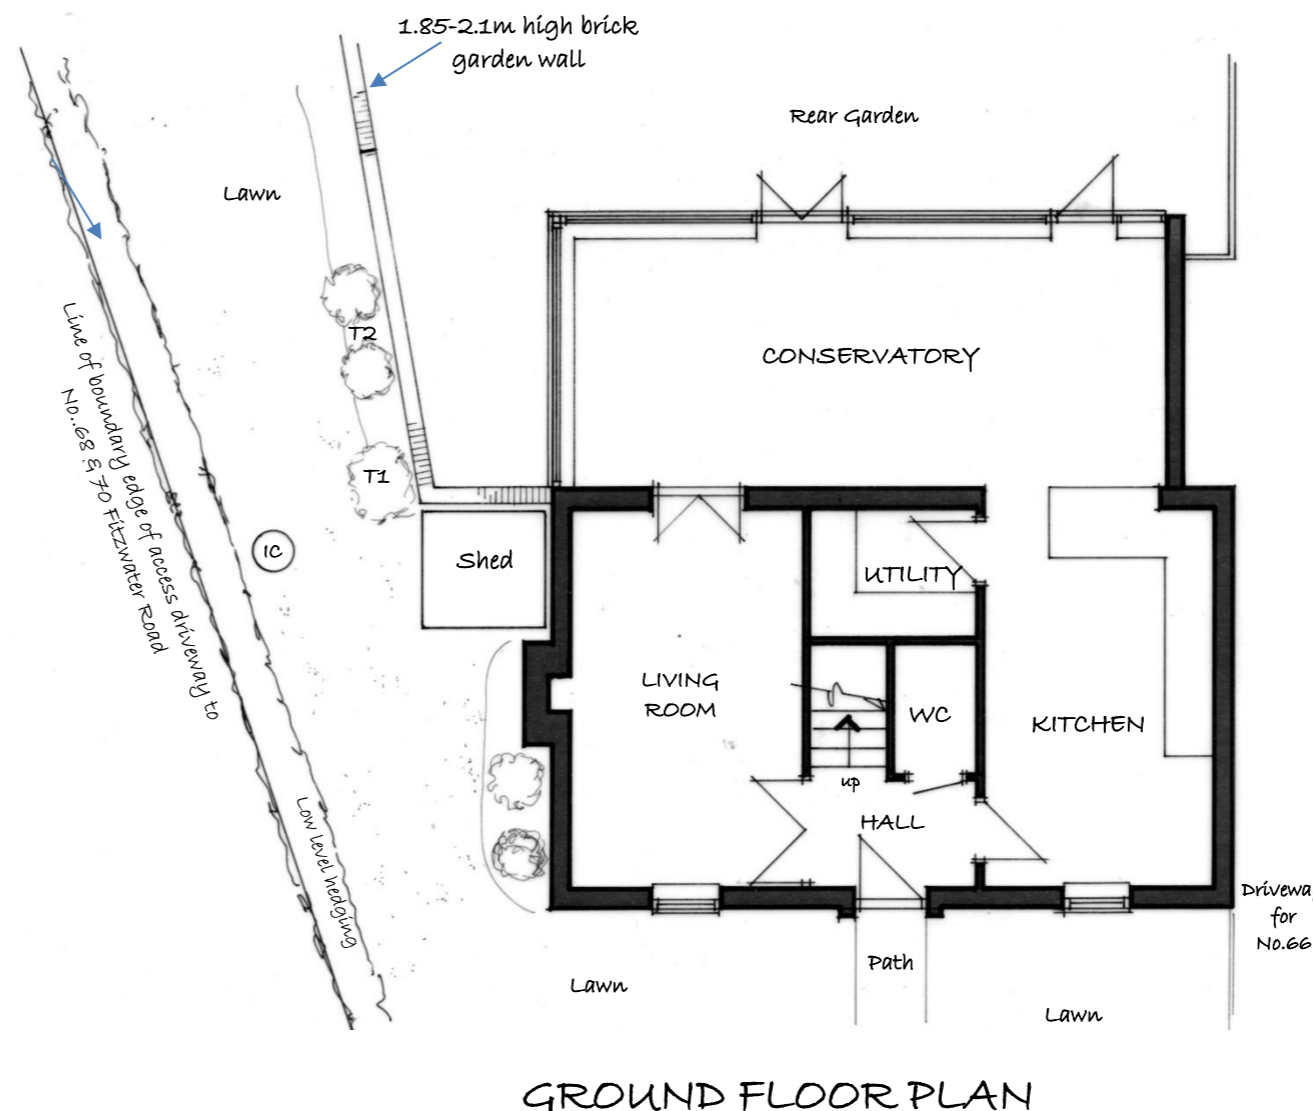

GROUND FLOOR PLAN

 

Revision	Date	Description

ESSEX EXTENSION PLANS
 PLANNING & DESIGN SERVICE 07827 328651

Client: Mr & Mrs Riley

Project: 66 Fitzwalter Road, Fitch Green, Essex CM6 3FH

Drawing Title: EXISTING GROUND FLOOR PLAN & ELEVATIONS

Scale: 1:100	Job No. 222466
Date: July 22	Drg No 6970

DO NOT SCALE OFF THE DRAWING
 All dimensions to be verified on site before work commences.