




SIDE ELEVATION
From access driveway

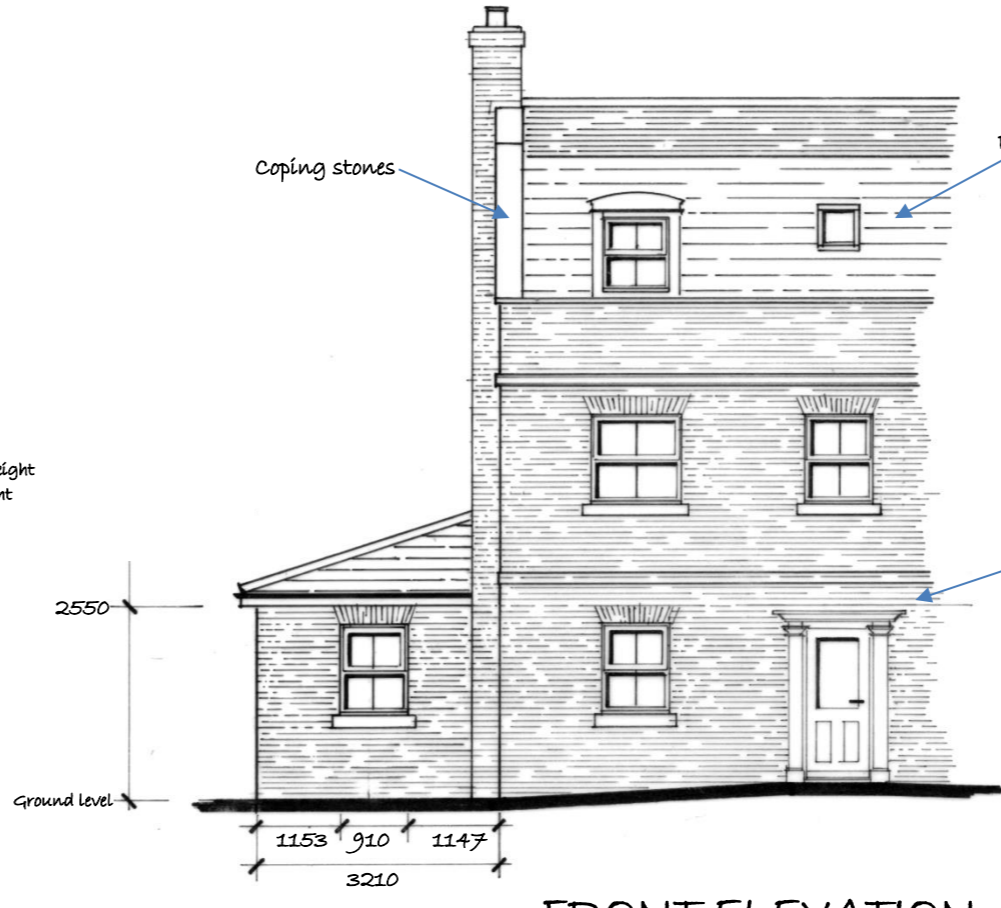


FRONT ELEVATION

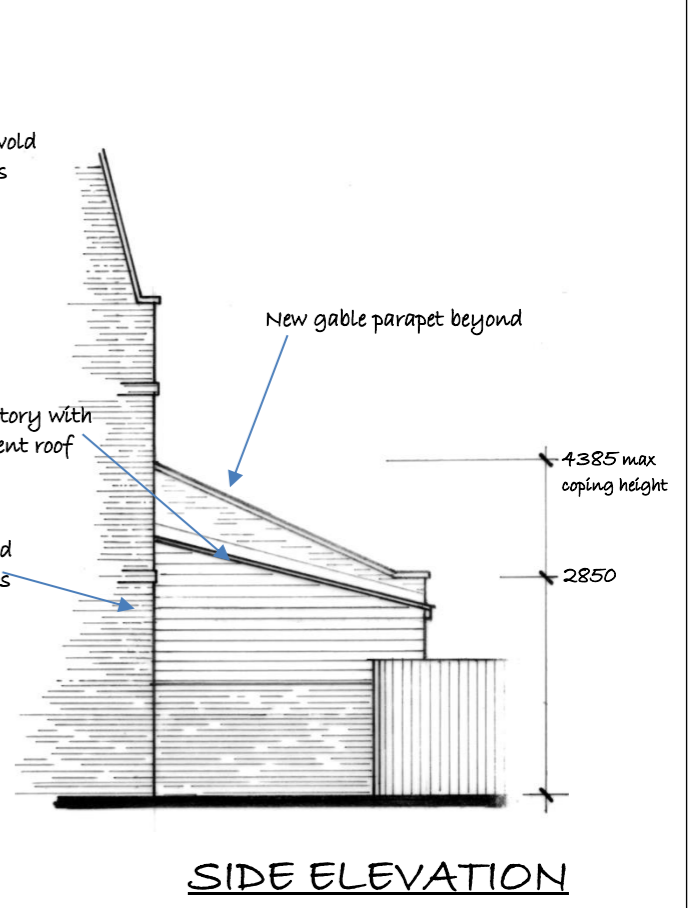

SIDE ELEVATION
From driveway No.66

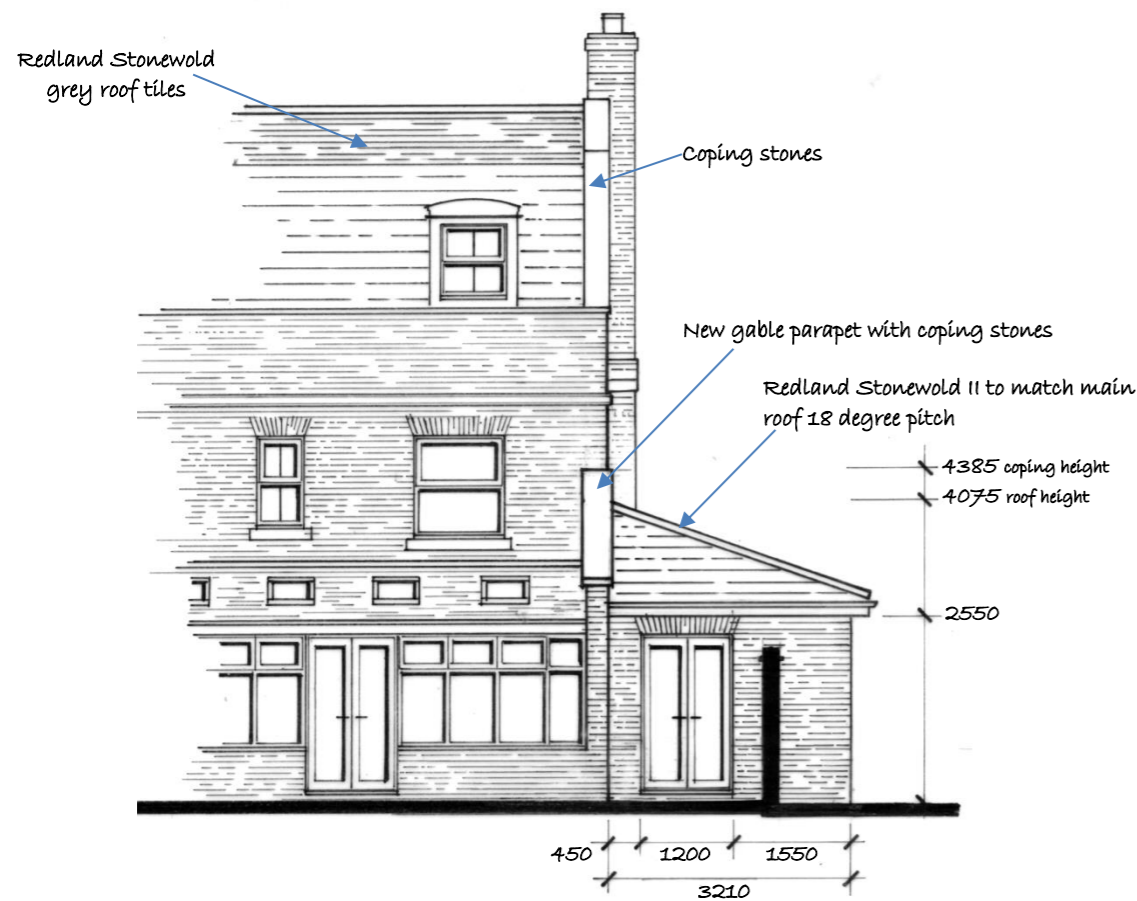

REAR ELEVATION

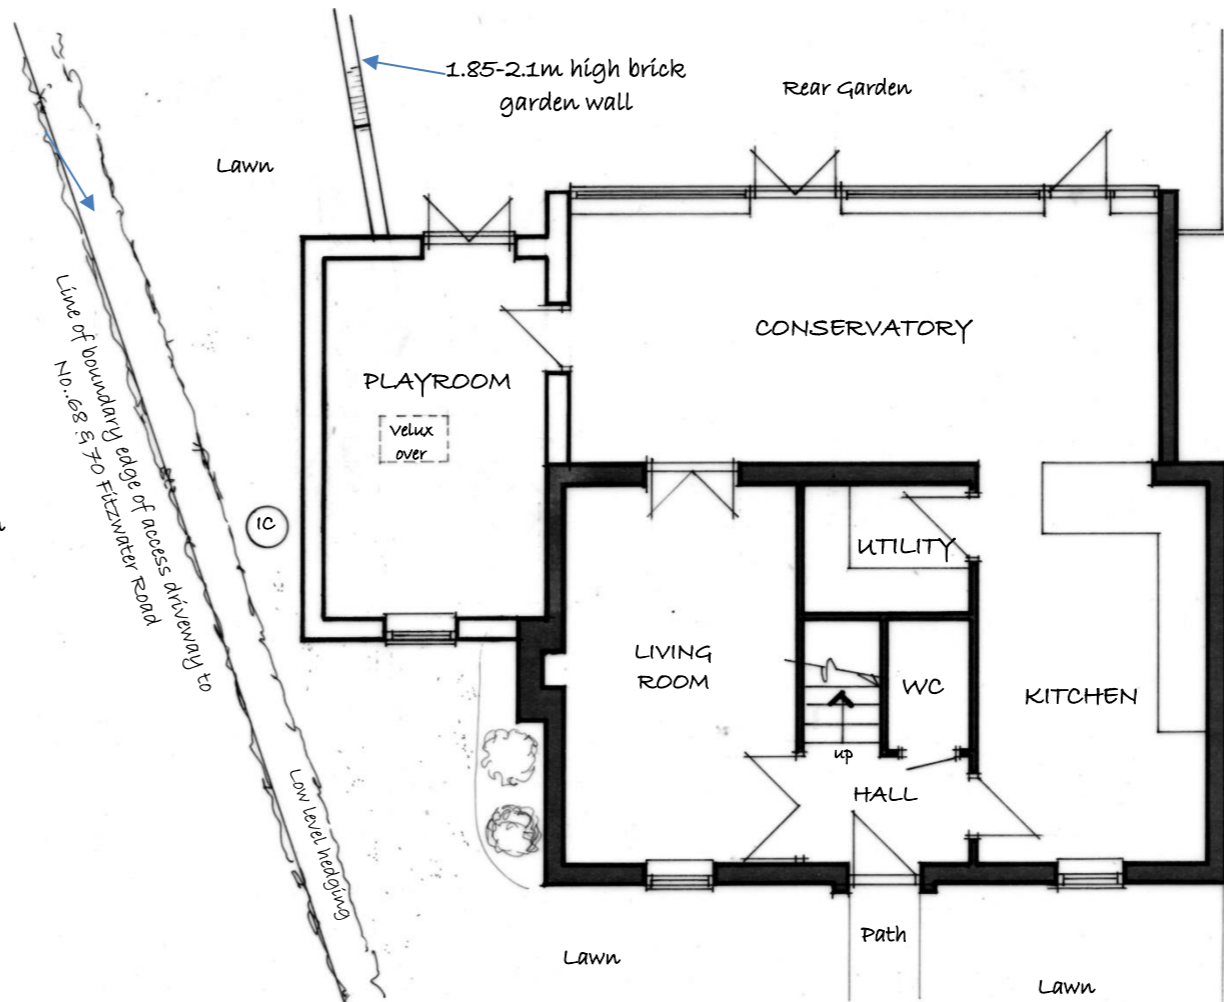

GROUND FLOOR PLAN

Revision	Date	Description

ESSEX EXTENSION PLANS
PLANNING & DESIGN SERVICE 07827 328651

Client: Mr & Mrs Riley

Project: 66 Fitzwalter Road, Fitch Green, Essex CM6 3FH

Drawing Title: PROPOSED GROUND FLOOR PLAN & ELEVATIONS

Scale: 1:100 Job No. 222466
Date: July 22 Drg No 6981

DO NOT SCALE OFF THE DRAWING
All dimensions to be verified on site before work commences.