


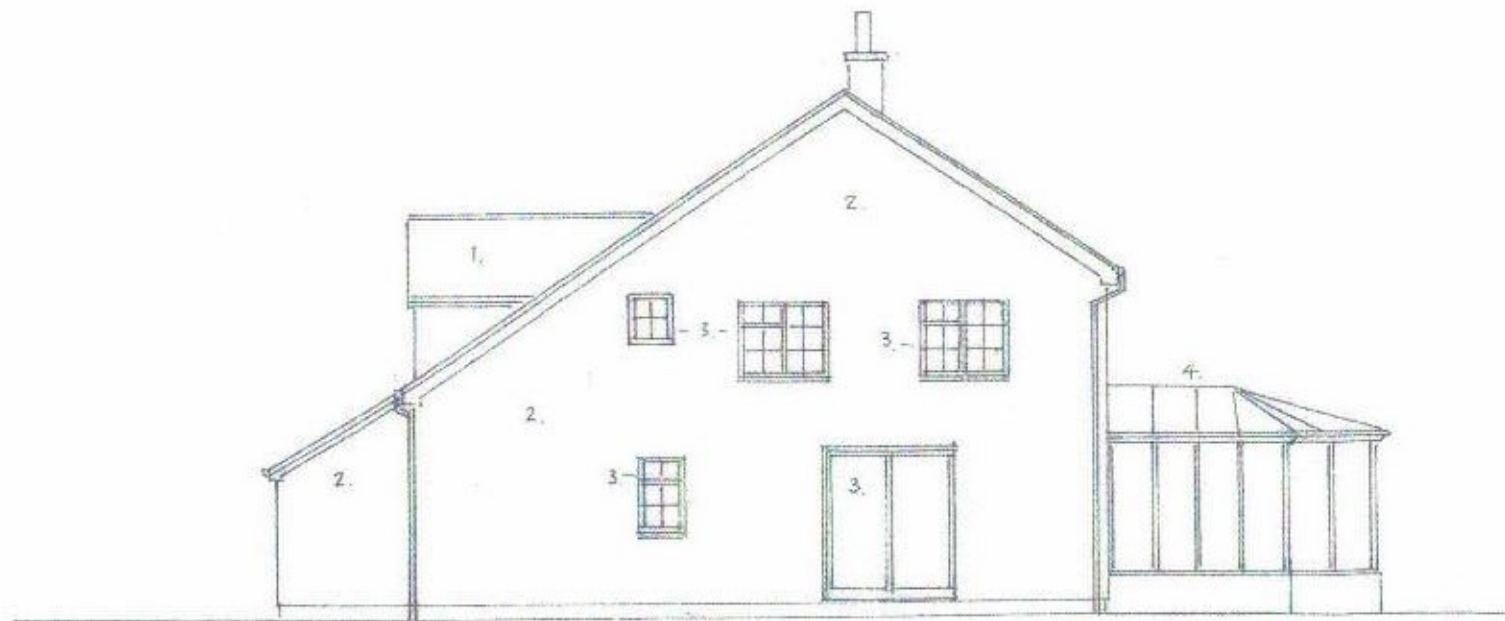

SOUTH EAST ELEVATION



NORTH WEST ELEVATION



SOUTH WEST ELEVATION

Key

- 1. Existing clay red/brown tiling
- 2. Existing painted render with white windows/doors
- 3. Existing white timber/upvc doors/windows
- 4. Existing brown timber conservatory on brick base
- 5. Existing tiled dormer windows

MARK FAGE ARCHITECT

116 Lower Park Road Loughton Essex IG10 4NE

DRAWING

Existing Elevations

ADDRESS

Orchard House, Church Road, Little Bentley, Essex CO7 8SF

SCALE

1:100 at A3

DATE

Jun '22

DWG No.

HOL/SK/22