



NEW WORK SHOWN BOLD

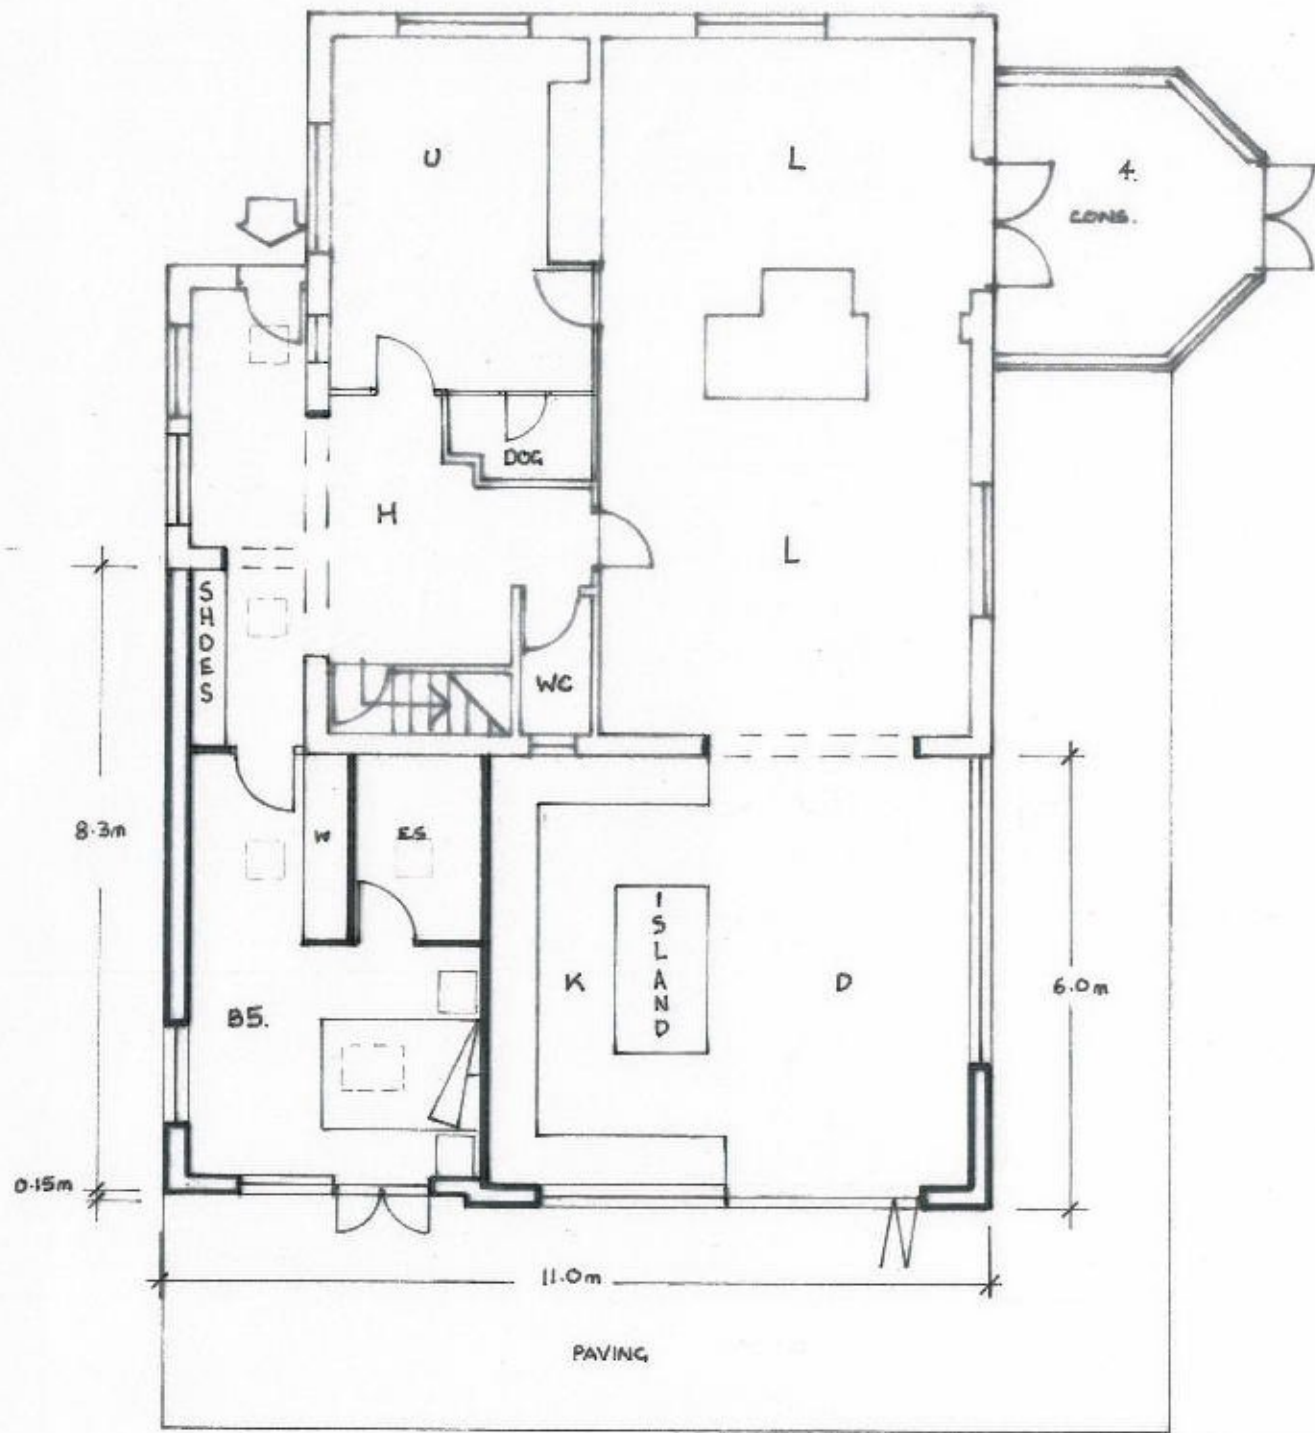

GROUND FLOOR PLAN

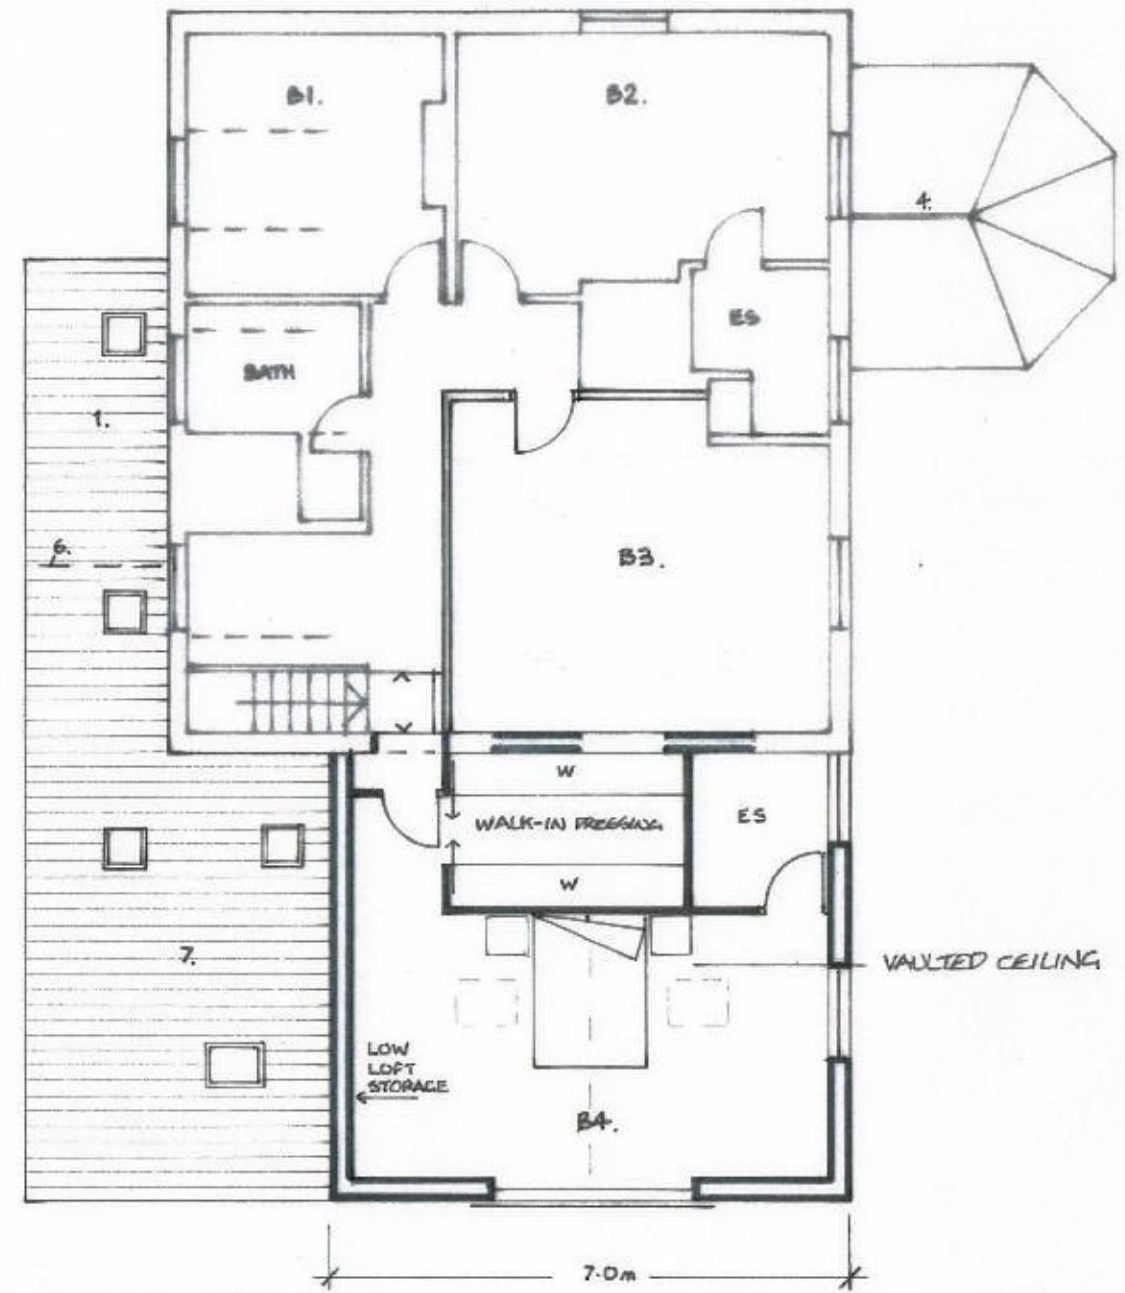

FIRST FLOOR PLAN

MARK FAGE ARCHITECT

116 Lower Park Road Loughton Essex IG10 4NE

Plans

Key

1. Existing clay red/brown tiling
- 2.
- 3.
4. Existing brown timber conservatory on brick base
- 5.
6. Line of existing
7. New roof in tiles to match existing with rooflights where shown

DRAWING

Proposed Ground and First Floor Plans

ADDRESS

Orchard House, Church Road, Little Bentley, Essex CO7 8SF

SCALE

DATE

1:100 at A3

Jun '22

DWG No.

HOL/SK/24