



Existing Site plan 1:200

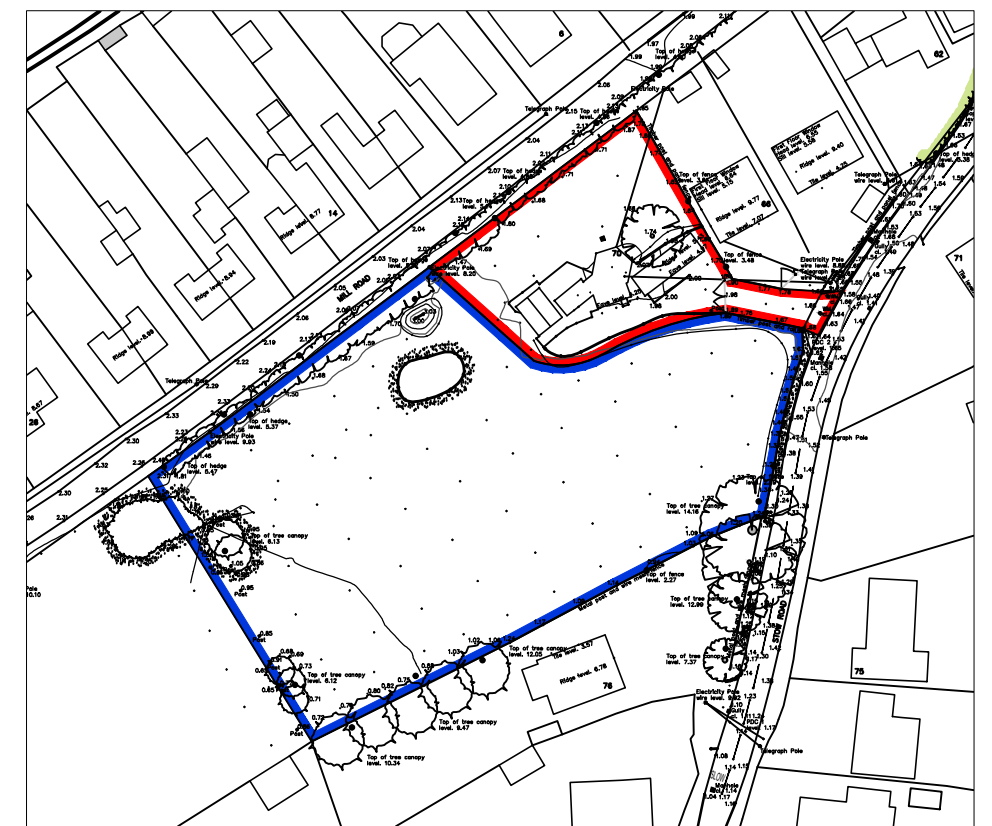

Location plan 1:1250

Revision	Date	Description
 VERTEX ARCHITECTURE		
<small>Info@vertexarchitecture.co.uk 01485 532286 www.vertexarchitecture.co.uk 2-3 Northgate Precinct, Hunstanton, Norfolk PE36 6EA</small>		
Project: 70 Stow Road, Wiggshall St Mary Magdalen, Kings Lynn, PE34 3DJ		
Subject: Replacement Dwelling Existing Site & Location		
Date: May 2022		Scale: 1:200, 1:1250 @A3
Project No.: 22020	Drawing No.: 01	Revision: