

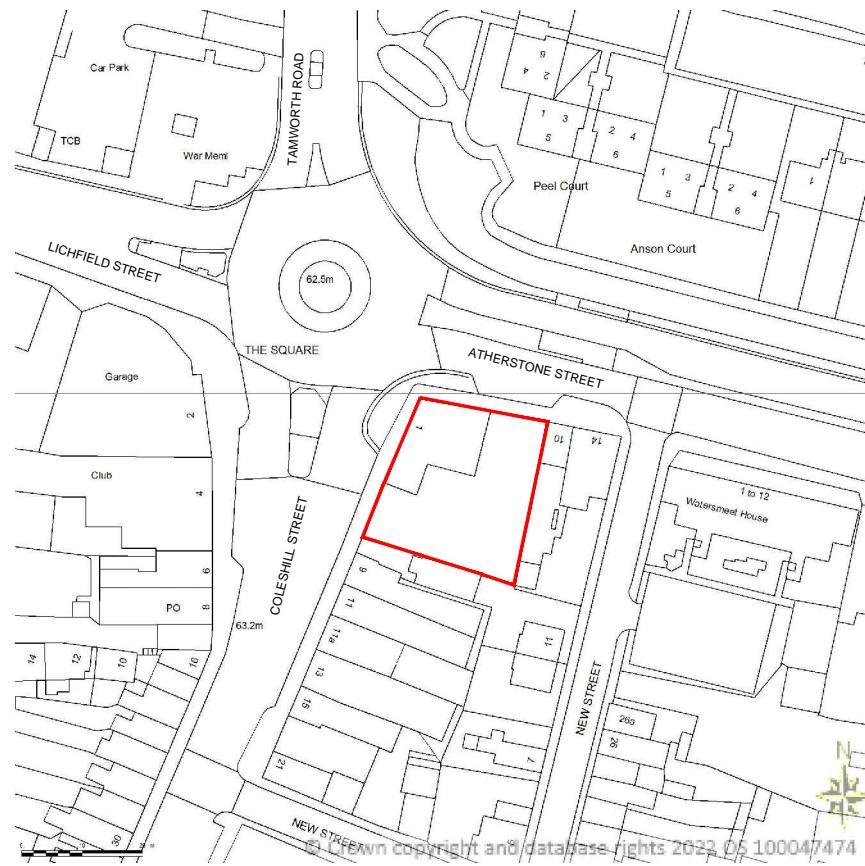


Contractor and furniture manufacturers to take on site measurements before commencing any work, architect will not be held responsible for any mis-fits on site

Any internal layout changes will need to be approved by head office prior.

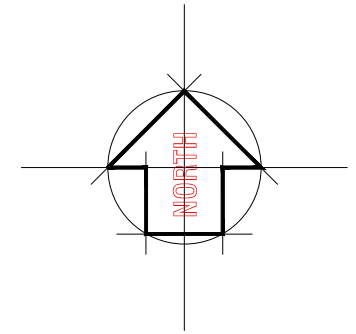

Location Plan 1:1250

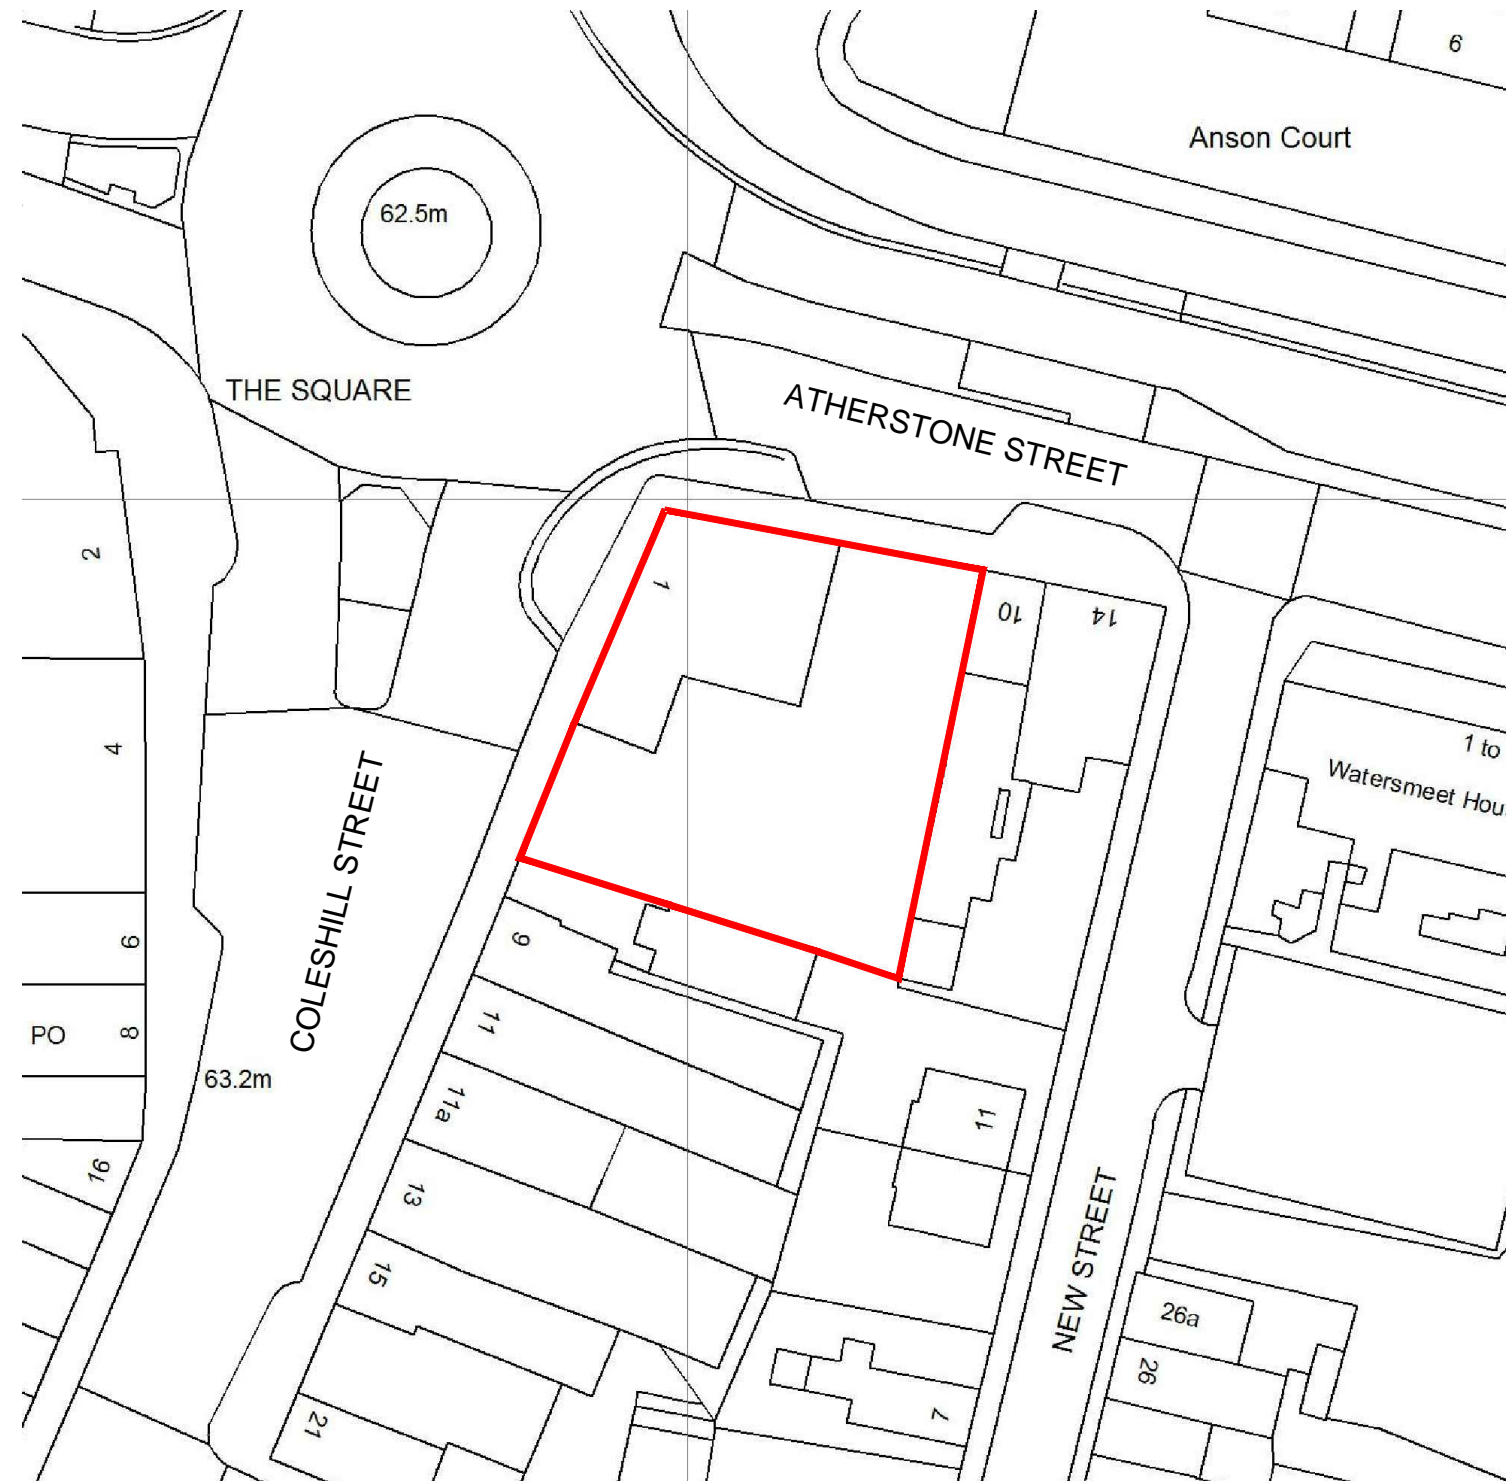

Site Plan 1:500

Drawing no. 1.0	
SIGN OFF	
DATE:	
CLIENT:	
HEAD OFFICE:	
date	rev. revision/author/checker
purpose of issue PLANNING	
project PEPES - 1 COLESHILL STREET TAMWORTH - B78 3RB	
drawing LOCATION - SITE PLAN	
Job no. 2021-204	rev.
drawn GS	checked
scale 1:1250-1:500@A3	date 14.03.2022